


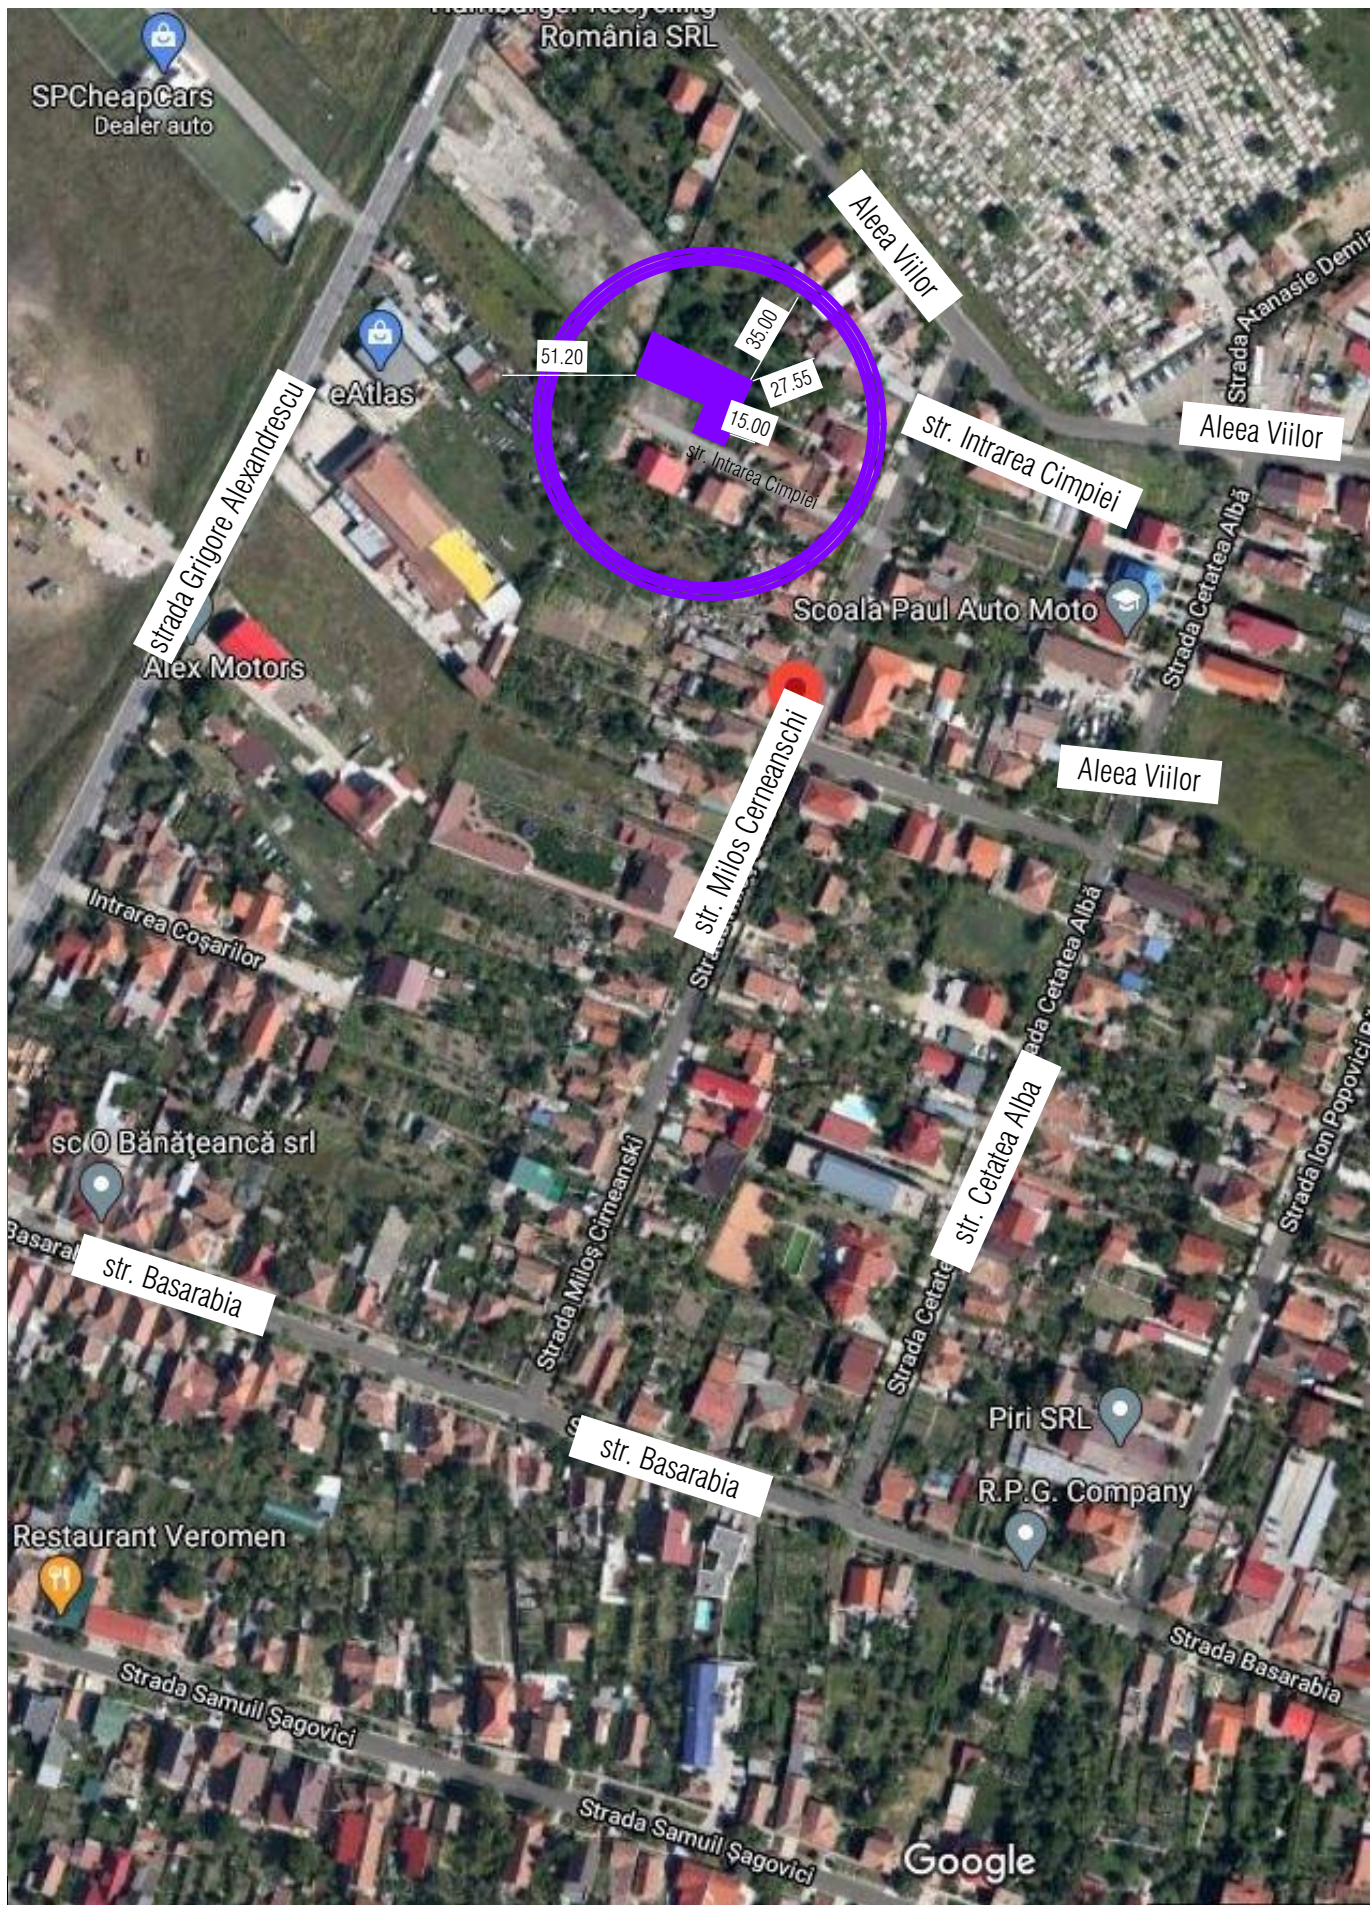

	S.C. ARHITECTIM S.R.L. CUI 41583840, J 35/ 3336/30.08. 2019 Timisoara, Str. Delfinului, nr. 1, camera 1, sc. B, ap. 2, jud. Timis Tel.: 0745438256 / E-mail: proiectare@arhitectim.ro			Beneficiar ARDELEAN MIRCEA ARDELEAN CORINA MIRELA	Proiect nr: 27/2020
Specificatie	Nume	Semnatura	Scara: -	Titlu proiect PLAN URBANISTIC DE DETALIU CONSTRUIRE CASA UNIFAMILIALA IN REGIM DE INALTIME (S)+P+1E SI IMPREJMUIRE TEREN, mun. Timisoara, str. Milos Crnjanski nr. 37C (str. Intrarea Campiei), jud. Timis, CF 447330	Faza: P.U.D.
Sef proiect	arh. Delia Vizitiu			Titlu plansa	Pl. nr:
Proiectat	arh. Simina Zbucea		Data 04/2022	Incadrarea in zona	U01
Desenat	arh. Simina Zbucea				