


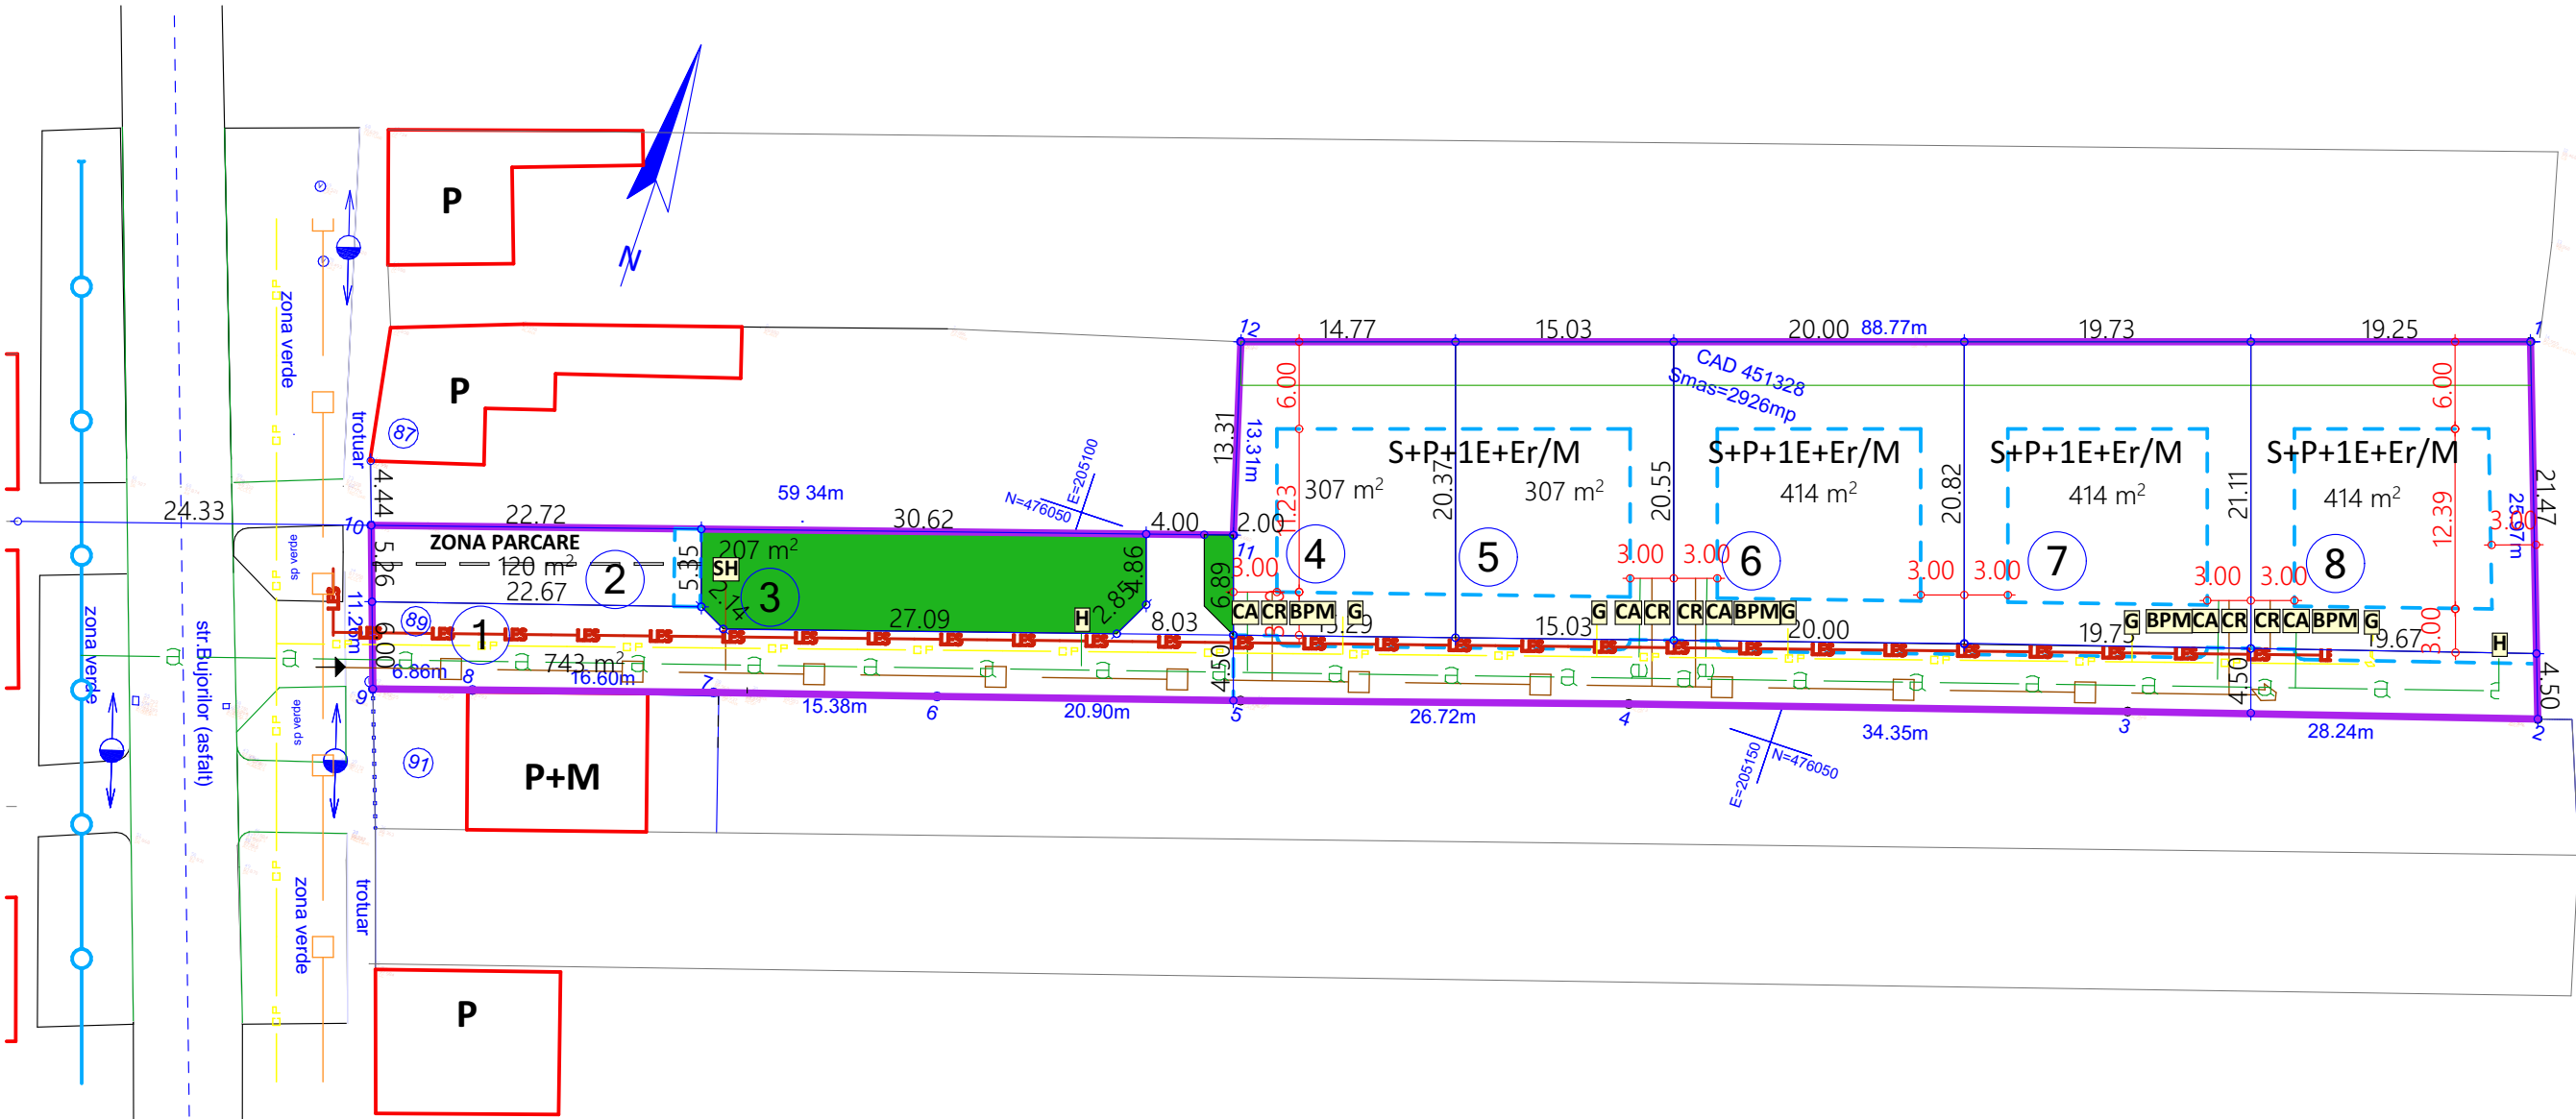

LEGENDA

- CONDUCTA CANALIZARE RETEA STRADALA
- CONDUCTA RACORD CANALIZARE
- CONDUCTA APA RETEA STRADALA
- CONDUCTA RACORD APA
- RIGOLA PARCARE
- CONDUCTA GAZ RETEA STRADALA
- LINIE ELECTRICA SUBTERANA
- CA CAMIN APOMETRU
- CR CAMIN RACORD
- PRM POST REGLARE SI MASURA
- BPM POST MASURA SI PROTECTIE
- G CONTOR GAZE NATURALE
- SH SEPARATOR HIDROCARBURI
- H HIDRANT

TECTONICS house S.R.L.
www.tectonics.ro E-mail: art@tectonics.ro
RO-300576 Timisoara, Bd. Eroilor de la Tisa nr.10-12, sc.A, ap.1
Tel. Fax : +40(0)256 201491, 0721 850247, 0728 267216
CUI 15404473, J35/1011/2003

arhitectura
design
urbanism

PROIECT: PLAN URBANISTIC ZONAL -DEZVOLTARE ZONA REZIDENTIALA
BENEFICIAR: Balaj Lucian-Giulian, Jifcu Denis-Adrian, Jifcu Andreea Denisa, Anton Dragos-Andreas, Anton Milica

NR. PROIECT
426/2020

SEF PROIECT	arh. Marius NICORICI-CALANCE	SCARA 1:500, 1:1000
VERIFICAT	arh. Carmen NICORICI-CALANCE	
PROIECTAT	arh. Marius NICORICI-CALANCE	DATA 01.2022
DESENAT	arh. Marius NICORICI-CALANCE	

AMPLASAMENT: TIMISOARA, Nr.Cad. 451328 Nr.Cad. 451328 jud.Timis
PLANSĂ: REGLEMENTARI-ECHIPARE EDILITARA

NR.PLANSĂ
U04