


Bega Tehnomet SA
nr. cad. 449486

CLOPOTNITA

CONTINENTAL

Anexa
P

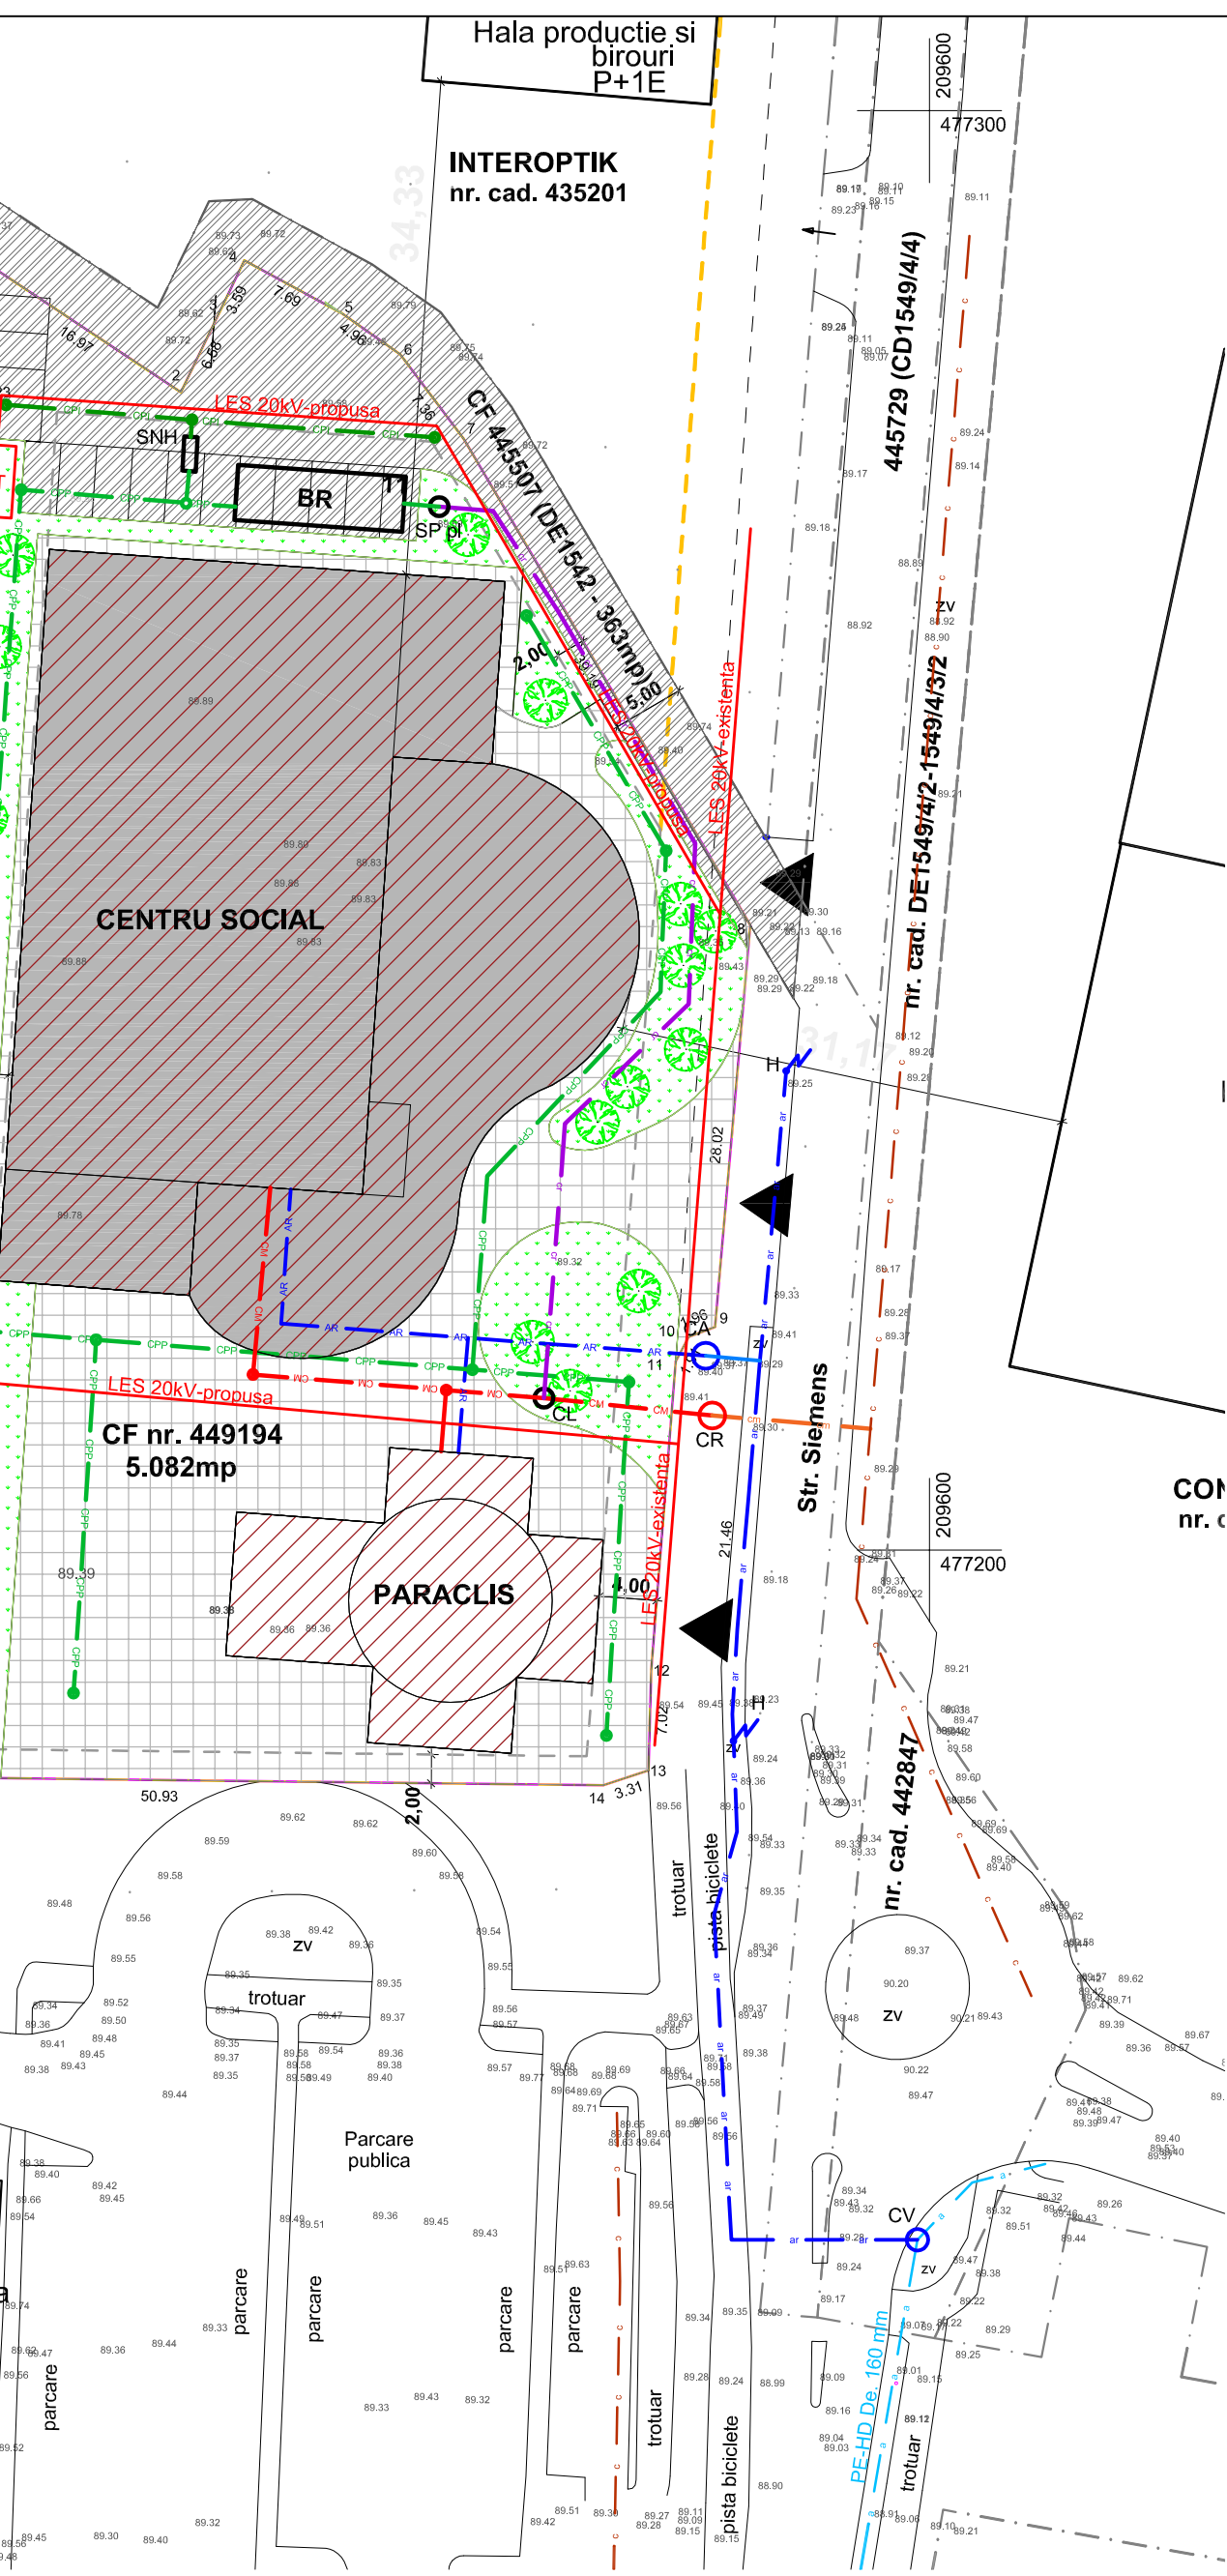

LEGENDA Lucrari edilitare proiectate:

- a — retea alimentare cu apa existenta
- c — retea canalizare existenta
- ar — extindere retea de alimentare cu apa propusa
- ar — bransament apa propus
- cm — racord la retea canalizare propus
- AR — retea de alimentare cu apa propusa
- H — hidrant incendiu propus
- CA — camin bransament propus
- CV — camin de vane propus
- CM — retea canalizare menajera propusa
- CPI — retea canalizare pluviala impura (platforme betonate/parcari) propusa
- CPP — retea canalizare pluviala pura (constructii) propusa
- cr — conducta refulare ape pluviale propusa
- CR — camin racord propus
- CL — camin de linistire propus
- SNH — separator de namol si hidrocarburi propus
- BR — bazin de retentie ape pluviale propus
- SP pl — statie de pompare ape pluviale propusa
- LES 20kV — linie electrica subterana 20kV propusa/existenta
- PT — post transformare in anvelopa propus

PROIECTANT DE SPECIALITATE: ARHITECTURA		
MG BUILDING DESIGN S.R.L.		
RO-300070 Timisoara, Str. Ion Ionescu de la Brad, Nr.1 T: +40-(0)256-499273 F: +40-(0)256-281283		
SEF PROIECT:	arh. G. CIUHANDU	
PROIECTAT:	arh. G. CIUHANDU	
VERIFICAT:	arh. G. CIUHANDU	
 300480 Timisoara, str.Brancoveanu nr.64 J35/1235/1998;RO11224810 Tel./Fax: 0256/271657		
SEF PROIECT:	ing. L. LUPU	
PROIECTAT:	ing. L. LUPU	
VERIFICAT:	ing. G. TOTH	
PROIECTANT DE SPECIALITATE: INSTALATII ELECTRICE		
Timisoara, jud. Timis str. N. Filipescu, nr. 3 instelco.systems@gmail.com		S.C. INSTELCO SYSTEMS S.R.L.
VERIFICAT:	ing. K. KISS	
PROIECTAT:	ing. D. CRISTOFOR	
DESENAT:	ing. D. CRISTOFOR	