




Centre de interes



Statie tramvai

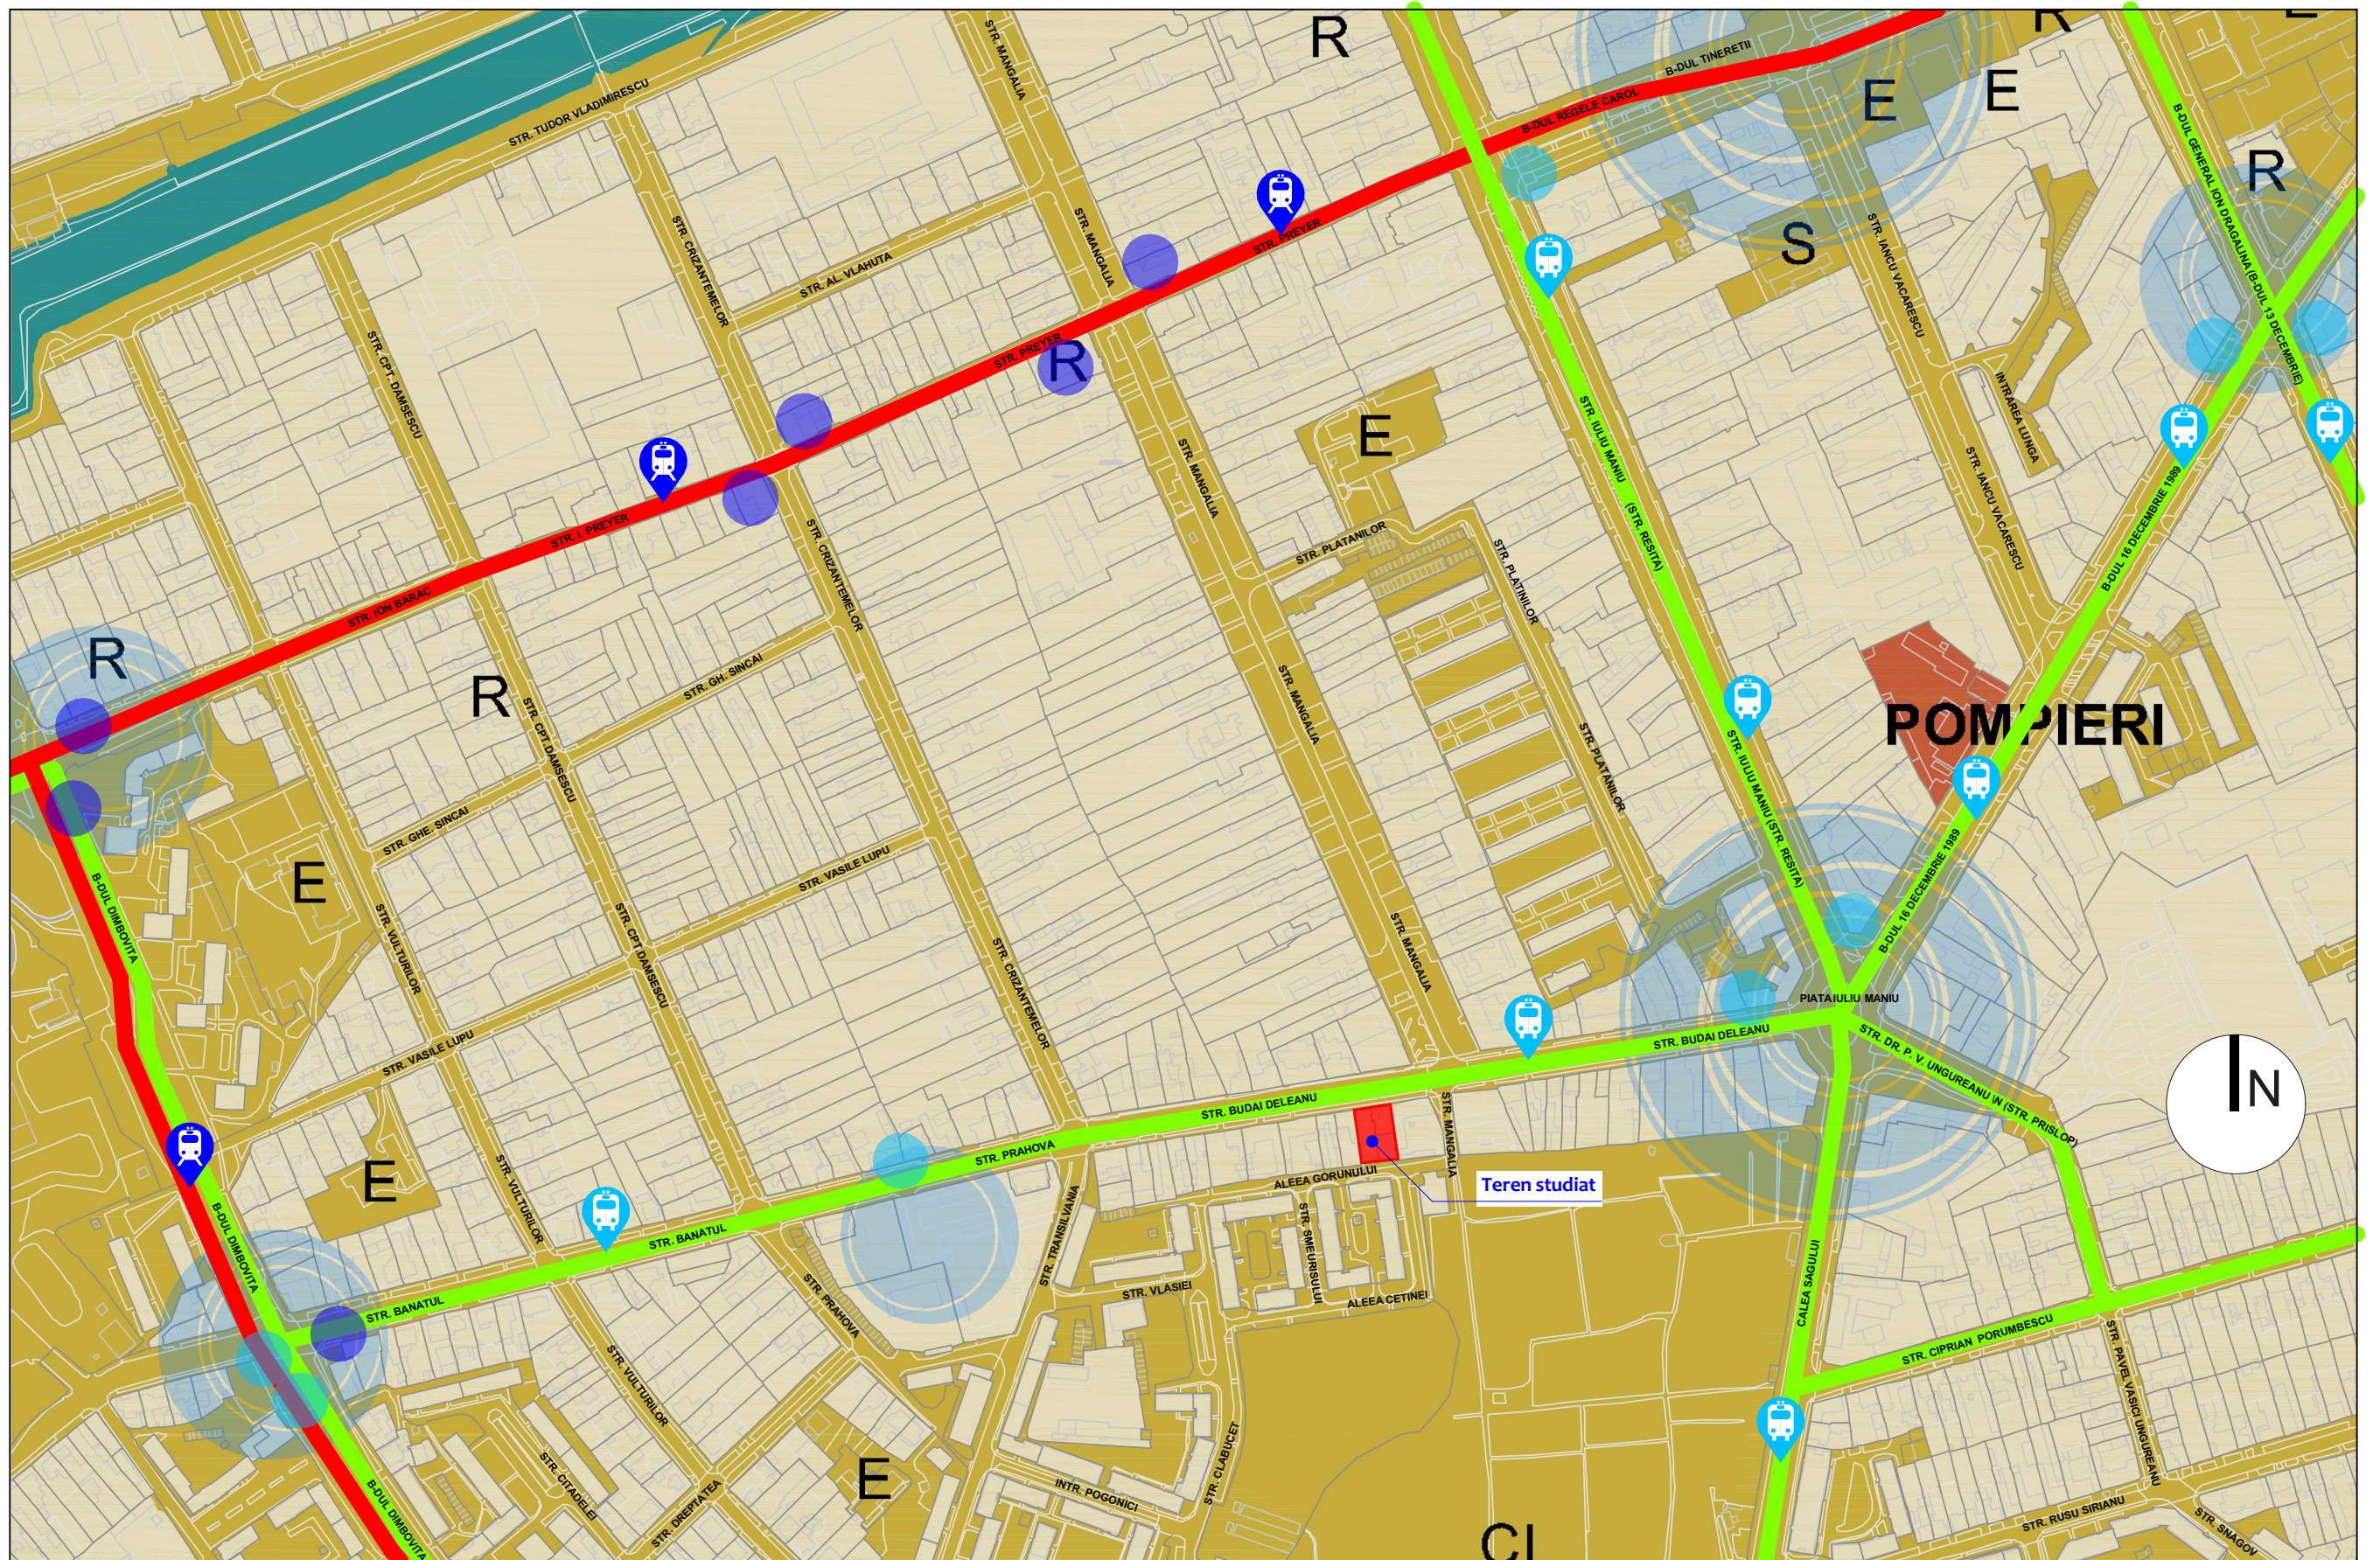

Statie autobuz



Linie de tramvai
nr. 2, 7 si 9



Linie de autobuz
nr. 3, E1, E7, E8, M36

U10.Studiu de cvartal - Analiza circulatii

SYNAPSE  studio.srl PROIECTARE DE ARHITECTURĂ Timisoara, jud. Timis Str. Zlatna, Nr. 4, Sc. C, Ap. 8, Cam. 2 balos.adrian@gmail.com tel. 0728.123313				BENEFICIAR: RIAMMSI IMOBILIARE S.R.L. Timisoara, Str. L. Nicoara nr.11, jud. Timis		Proiect: 30/2020
				SPECIALITATEA: URBANISM		
SPECIFICATIE	NUME	SEMNATURA	Scara:	PROIECT: PUZ - IMOBIL MIXT DE LOCUINTE COLECTIVE CU FUNCTIUNI COMPLEMENTARE CU PARCAJE LA SUBSOL, AMENAJARI ACCESE AUTO SI PIETONALE, AMENAJARE PARCELA Timisoara, str. Budai Deleanu nr 23, CF nr. 455267	Faza: P.U.Z.	
SEF PROIECT / PROIECTAT	arh. Adrian BALOȘ		1:5.000			
VERIFICAT	arh. Waldar FACKELMAN		Data: 12.2022	TITLU PLANSA: Studiu de cvartal - Analiza circulatii	U10	