




PLAN DE SITUAȚIE PROIECTAT

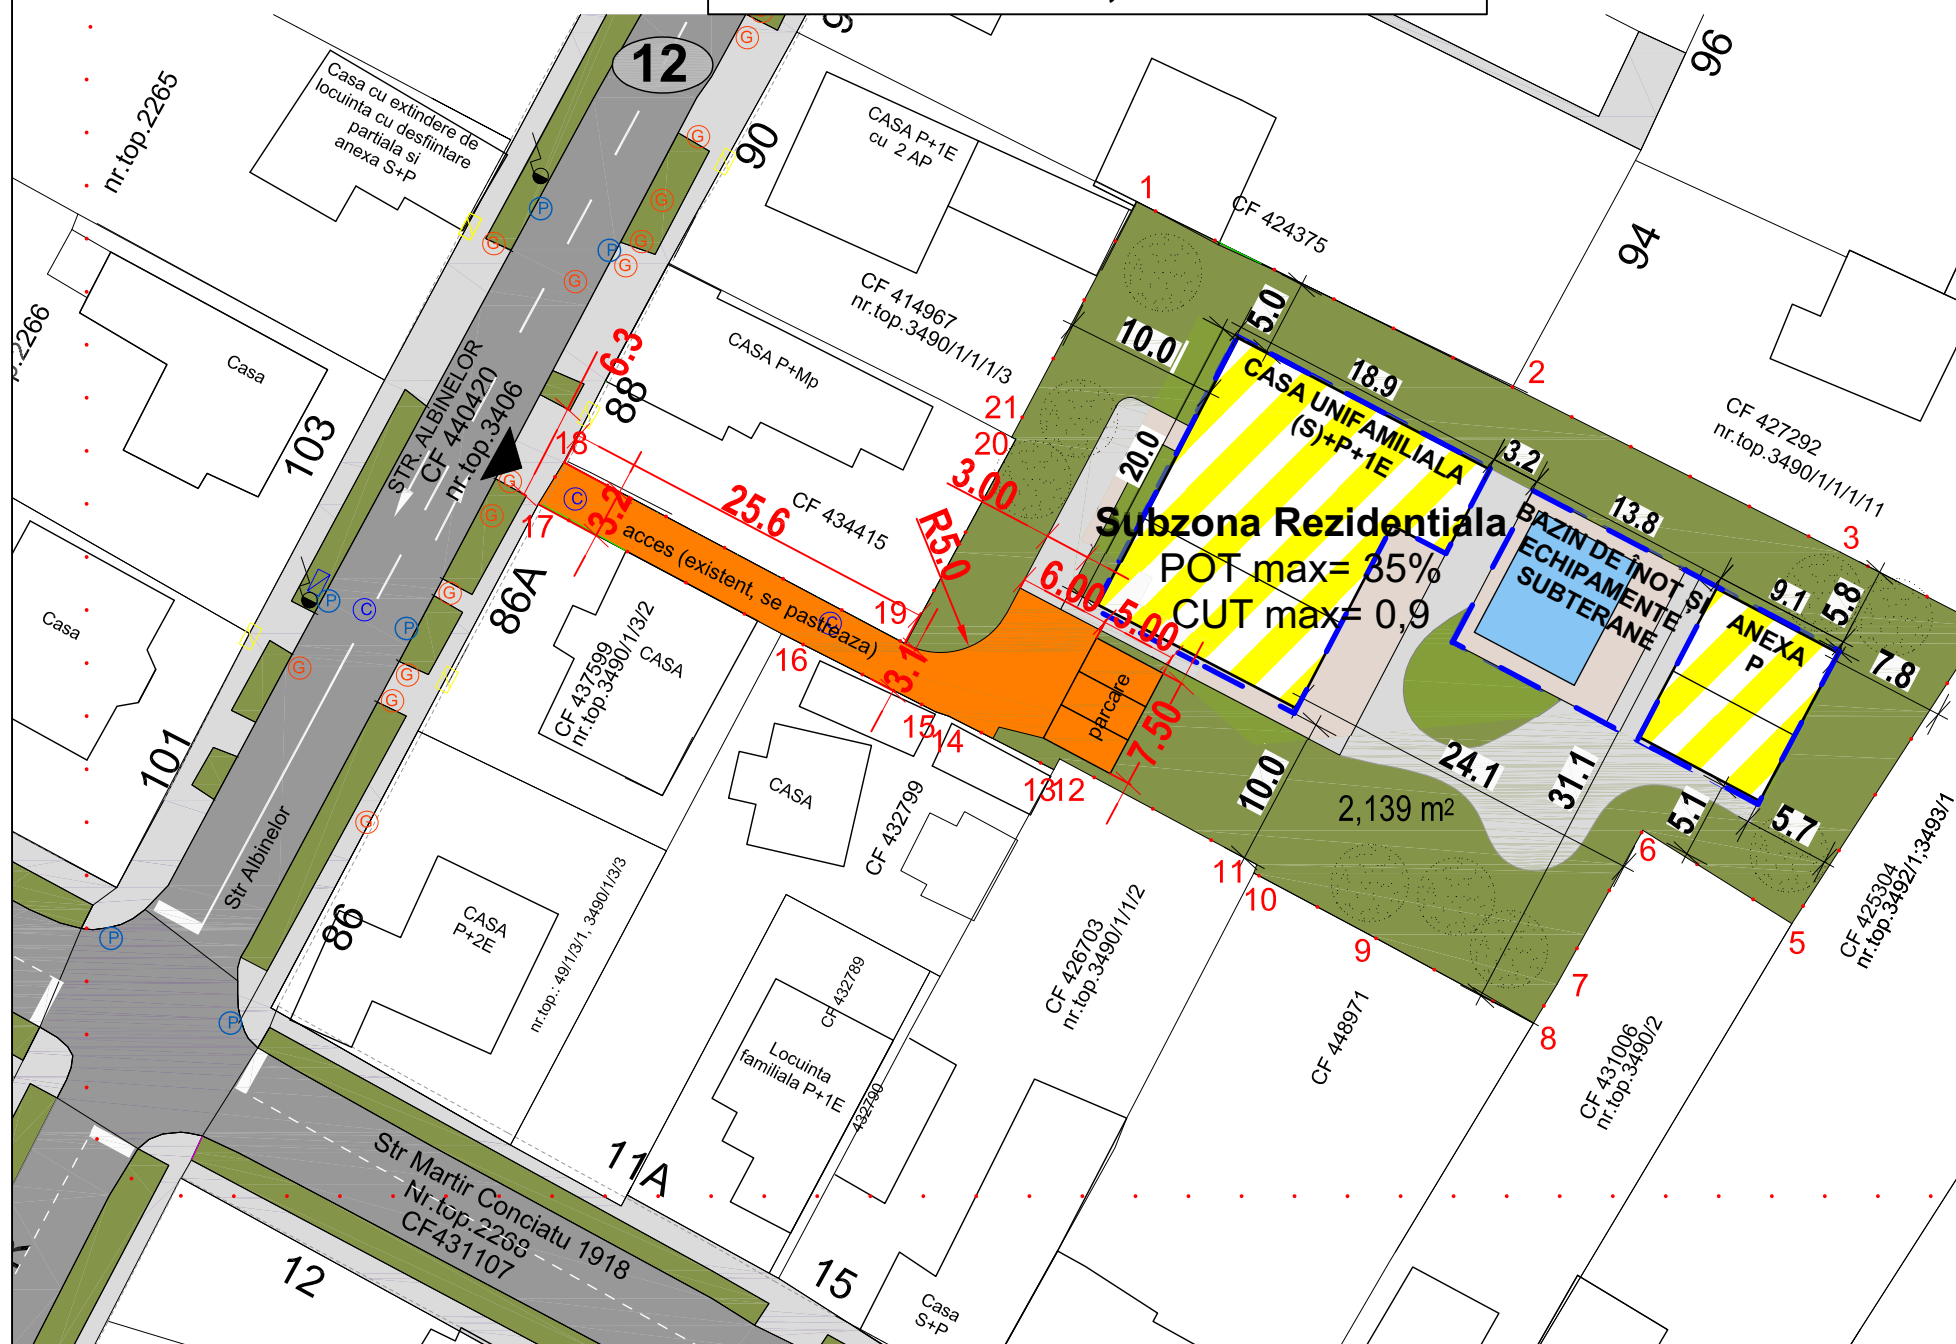


PLAN DE INCADRARE IN ZONA

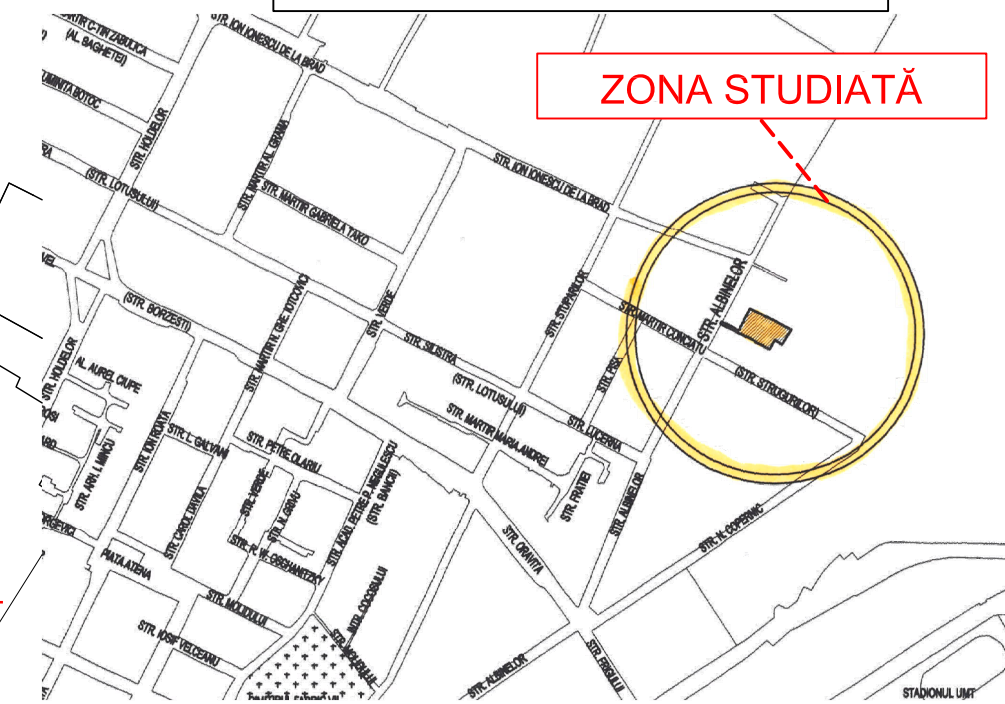


PLAN DE SITUAȚIE (EXISTENTA)

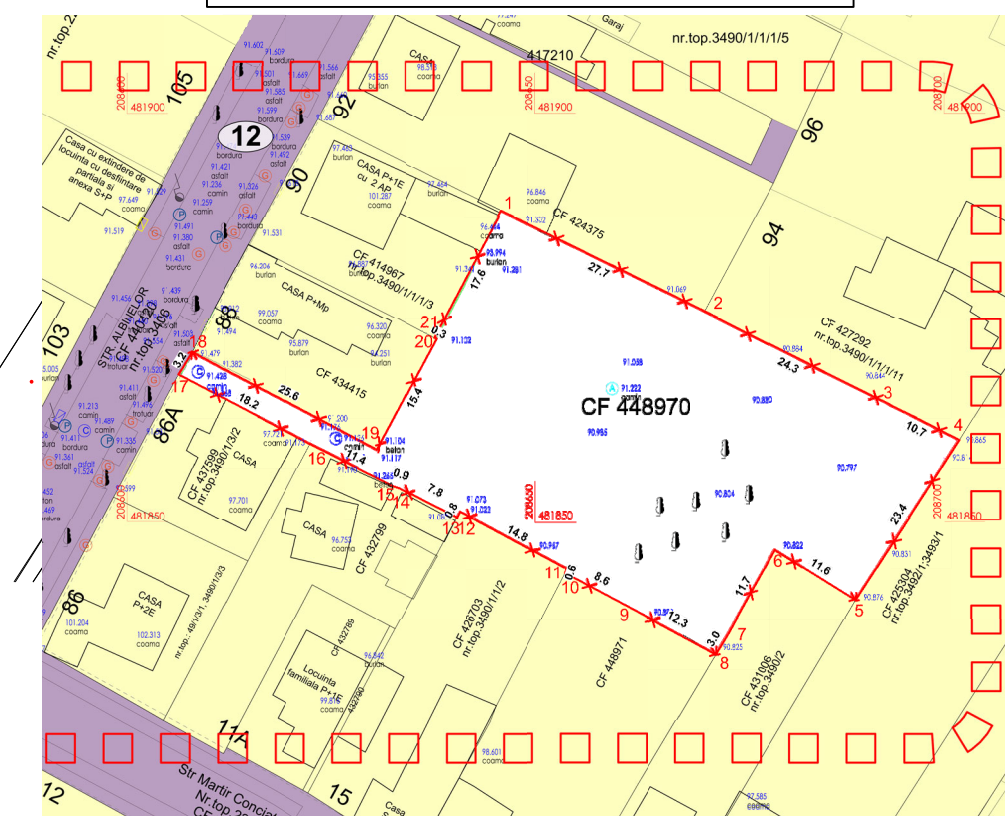

PROFIL TRANSVERSAL TIP (pe acces)

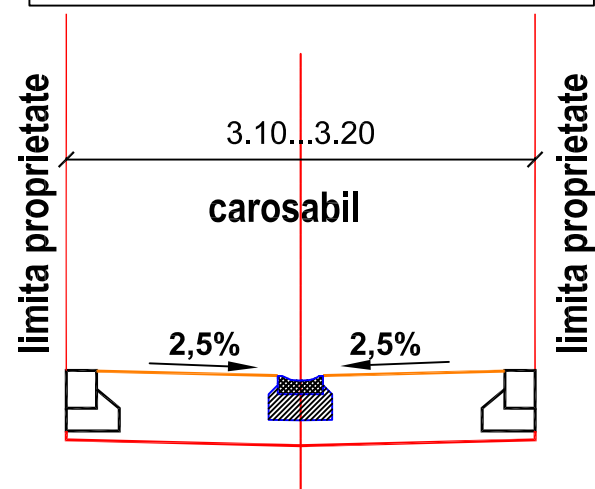

DETALIU STRUCTURA RUTIERA (pe acces, platforma si parcare)

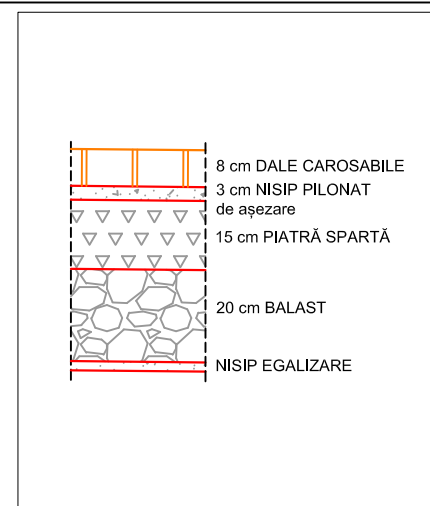

Conform CU nr.232/01.02.2022

Proiectant: SC SIMPLEX COMMUNICATION DESIGN SRL CUI 40755874, J35/1279/2019, com. Comloșu Mare, nr. 702, jud. Timiș				Beneficiar: BODNARESCU FLORIN prin SC ARHITECT TRIMBITAS SRL, str. M. Miroslav Todorov, nr.2, Timisoara, jud. Timis AMPLASMENT: str. Albanelor, nr.86B, CF nr 448970 Intravilan, Timisoara, județul Timiș		Nr. proiect 1CC/2023
SPECIFICAȚIE Șef proiect: ing. Ștefan GALETAR Proiectant: ing. Alexandru ȚIC Desenat: ing. Alexandru ȚIC				Titlu proiect: AVIZ COMISIA DE CIRCULAȚIE P.U.D. Plan Urbanistic de Detaliu "CONSTRUIRE CASA UNIFAMILIALA" Titlu planșă: Plan de încadrare în zonă, plan de situate, profil transversal tip, detaliu		Faza: P.U.D. Nr. planșă U04-3
SEMNĂTURĂ SCARA 1:500 1:100 DATA 01 / 2023						

FORMAT A3 420x297