
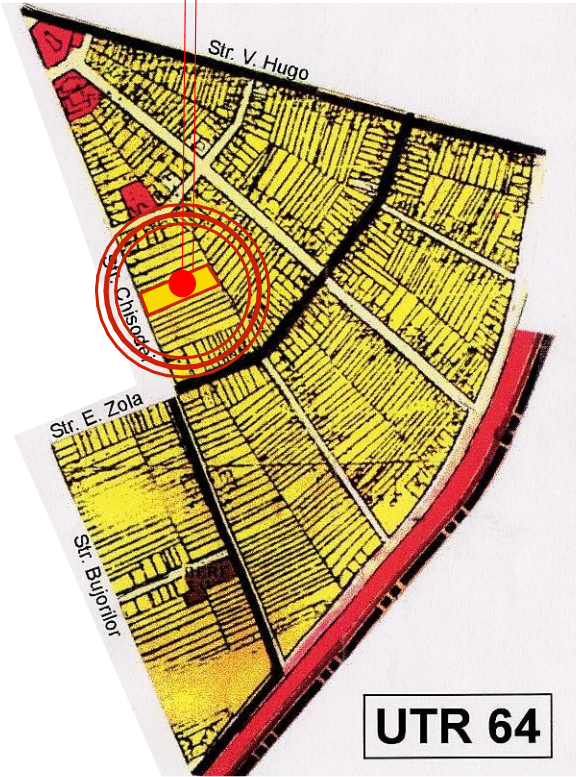
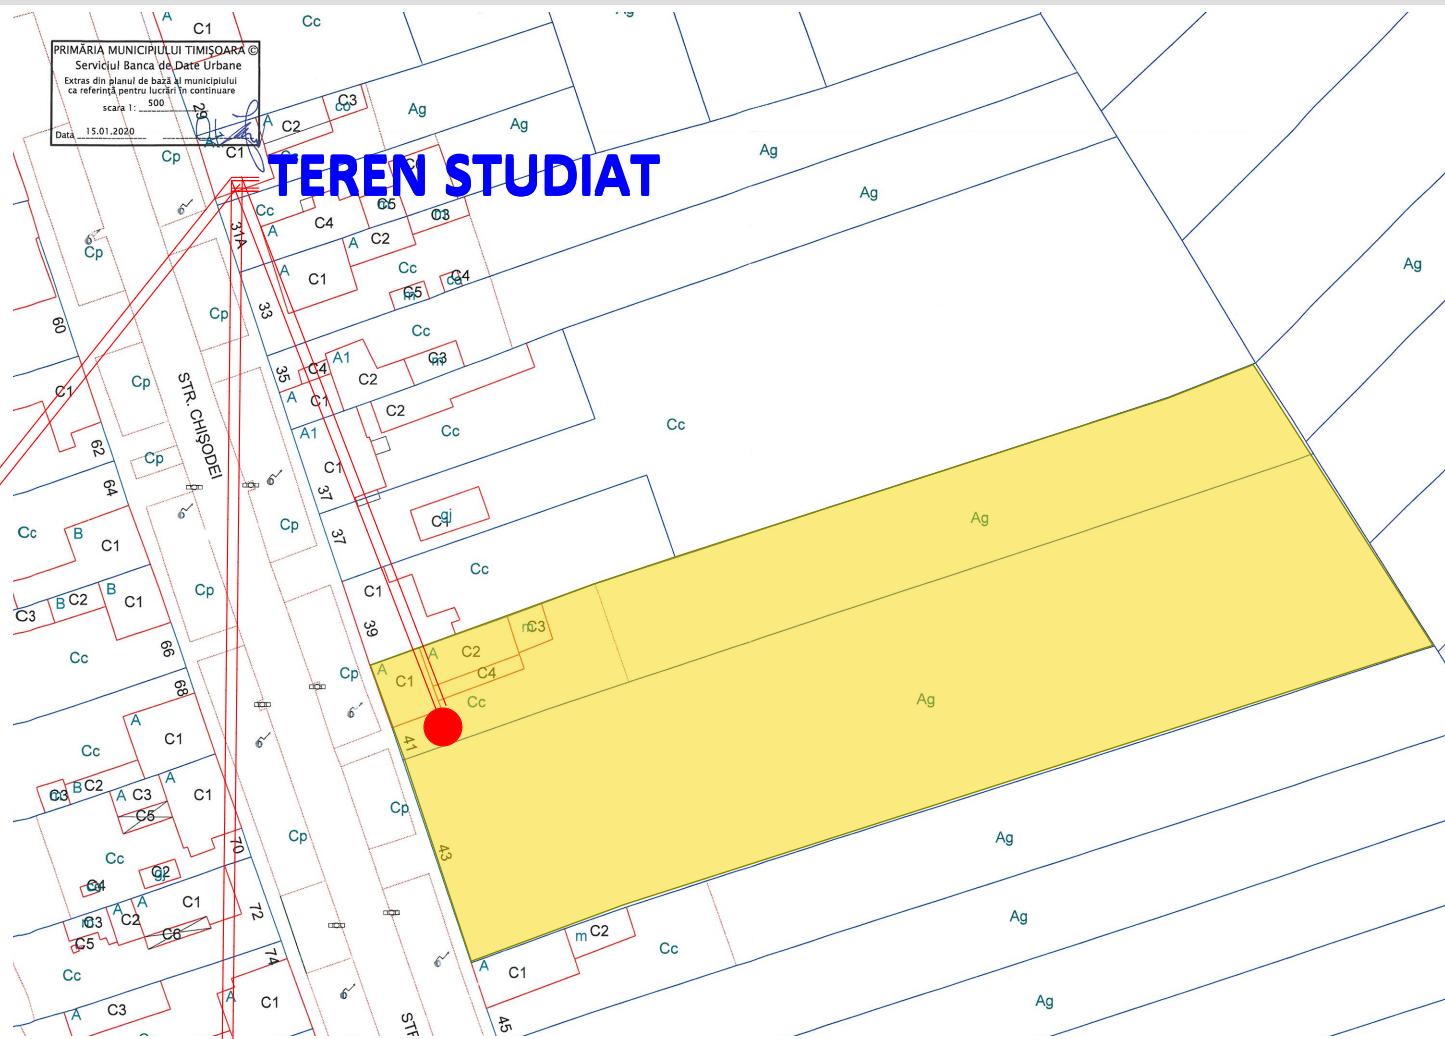


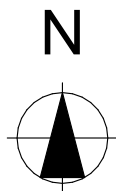

TECTONICS house S.R.L.

www.tectonics.ro E-mail: art@tectonics.ro
RO-300576 Timisoara, Bd. Eroilor de la Tisa nr.10-12, sc.A, ap.1
Tel. Fax : +40(0)256 201491, 0721 850247, 0728 267216
CUI 15404473, J35/1011/2003

arhitectura
design
urbanism

SEF PROIECT	arh.Marius NICORICI-CALANCE	SCARA
VERIFICAT	arh.Carmen NICORICI-CALANCE	
PROIECTAT	arh.Marius NICORICI-CALANCE	DATA
DESENAT	arh.Marius NICORICI-CALANCE	04.2020

PROIECT:	PLAN URBANISTIC ZONAL -LOCUINTE SI FUNCTIUNI COMPLEMENTARE	NR. PROIECT
BENEFICIAR:	Scobercia Ioana Nicoleta, Jurca Marcel Dan, Jurca Simona Aurica	406/2020
AMPLASAMENT:	Timisoara, Str. Chisodei nr 41-43 nr.cad 427117 si 406737 jud.Timis	FAZA PUZ
PLANSA:	INCADRAREA IN TERITORIU	NR.PLANS U01