
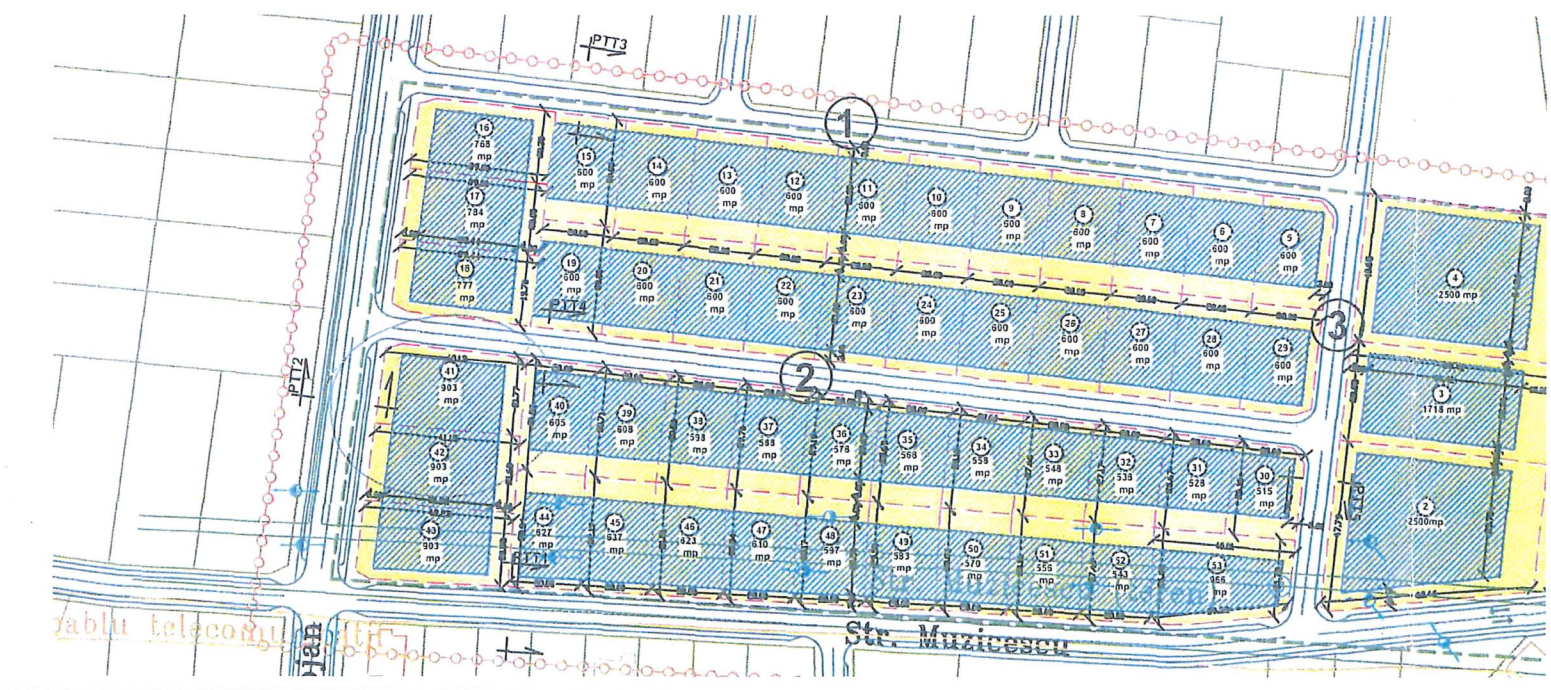


PLAN URBANISTIC DE DETALIU

Construire casa unifamiliala in regim de inaltime P+1E si imprejmuire

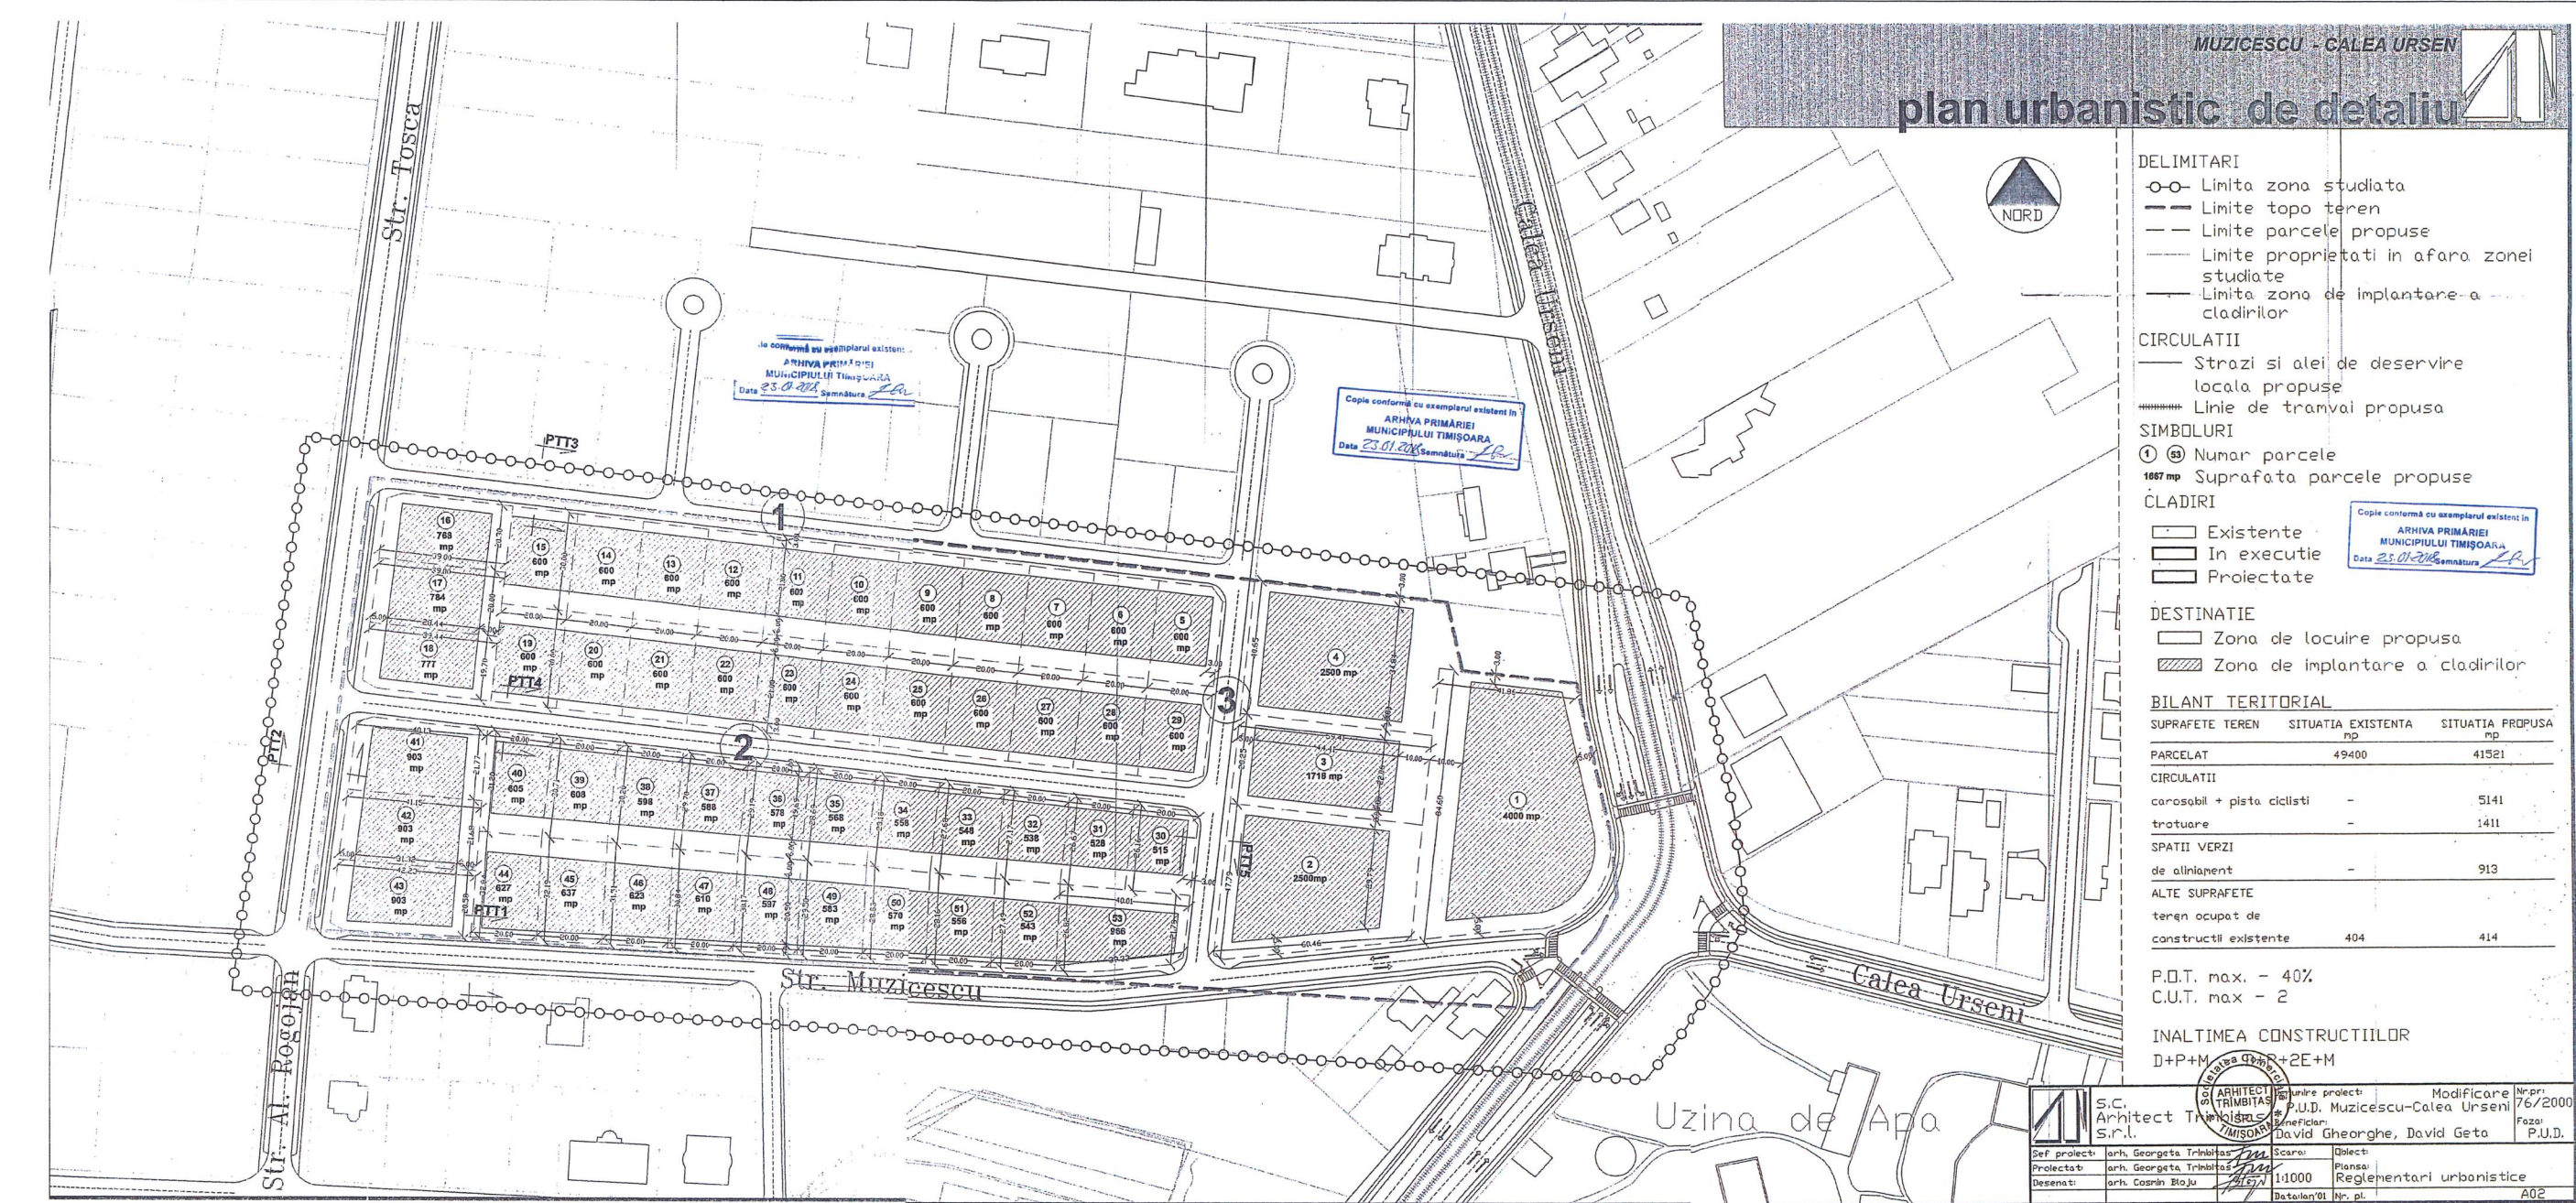

Proiectant general si de arhitectura: MG BUILDING DESIGN SRL Timisoara, str. I.I. de la Brad nr. 1 0256 499273, mgbd@mgbd.ro		Beneficiar: SELARIU CONSTANTIN MIHAI SI SELARIU GRATIELA-VALERIA	
Sef proiect: arh. George Ciuhandu		Denumire proiect: PUD - CONSTRUIRE CASA UNIFAMILIALA IN REGIM DE INALTIME P+1E SI IMPREJMUIRE	
Proiectat: arh. George Ciuhandu		Amplasament: Timisoara, str. Ion Stoia Udrea, nr. 2A, jud. Timis	
Desenat: arh. Radu Dorgo		Proiect nr.: 318/2023	
		Faza: PUD	
		Data: 11.08.2023	
		P.U.D. - LOCUINTE MUZICESCU CALEA URSENI, AVIZAT CU HCL 18/2001	
		Scara: -	
		Plansa: U10	