




LEGENDĂ

- C retea canalizare menajera
- AR retea de apa

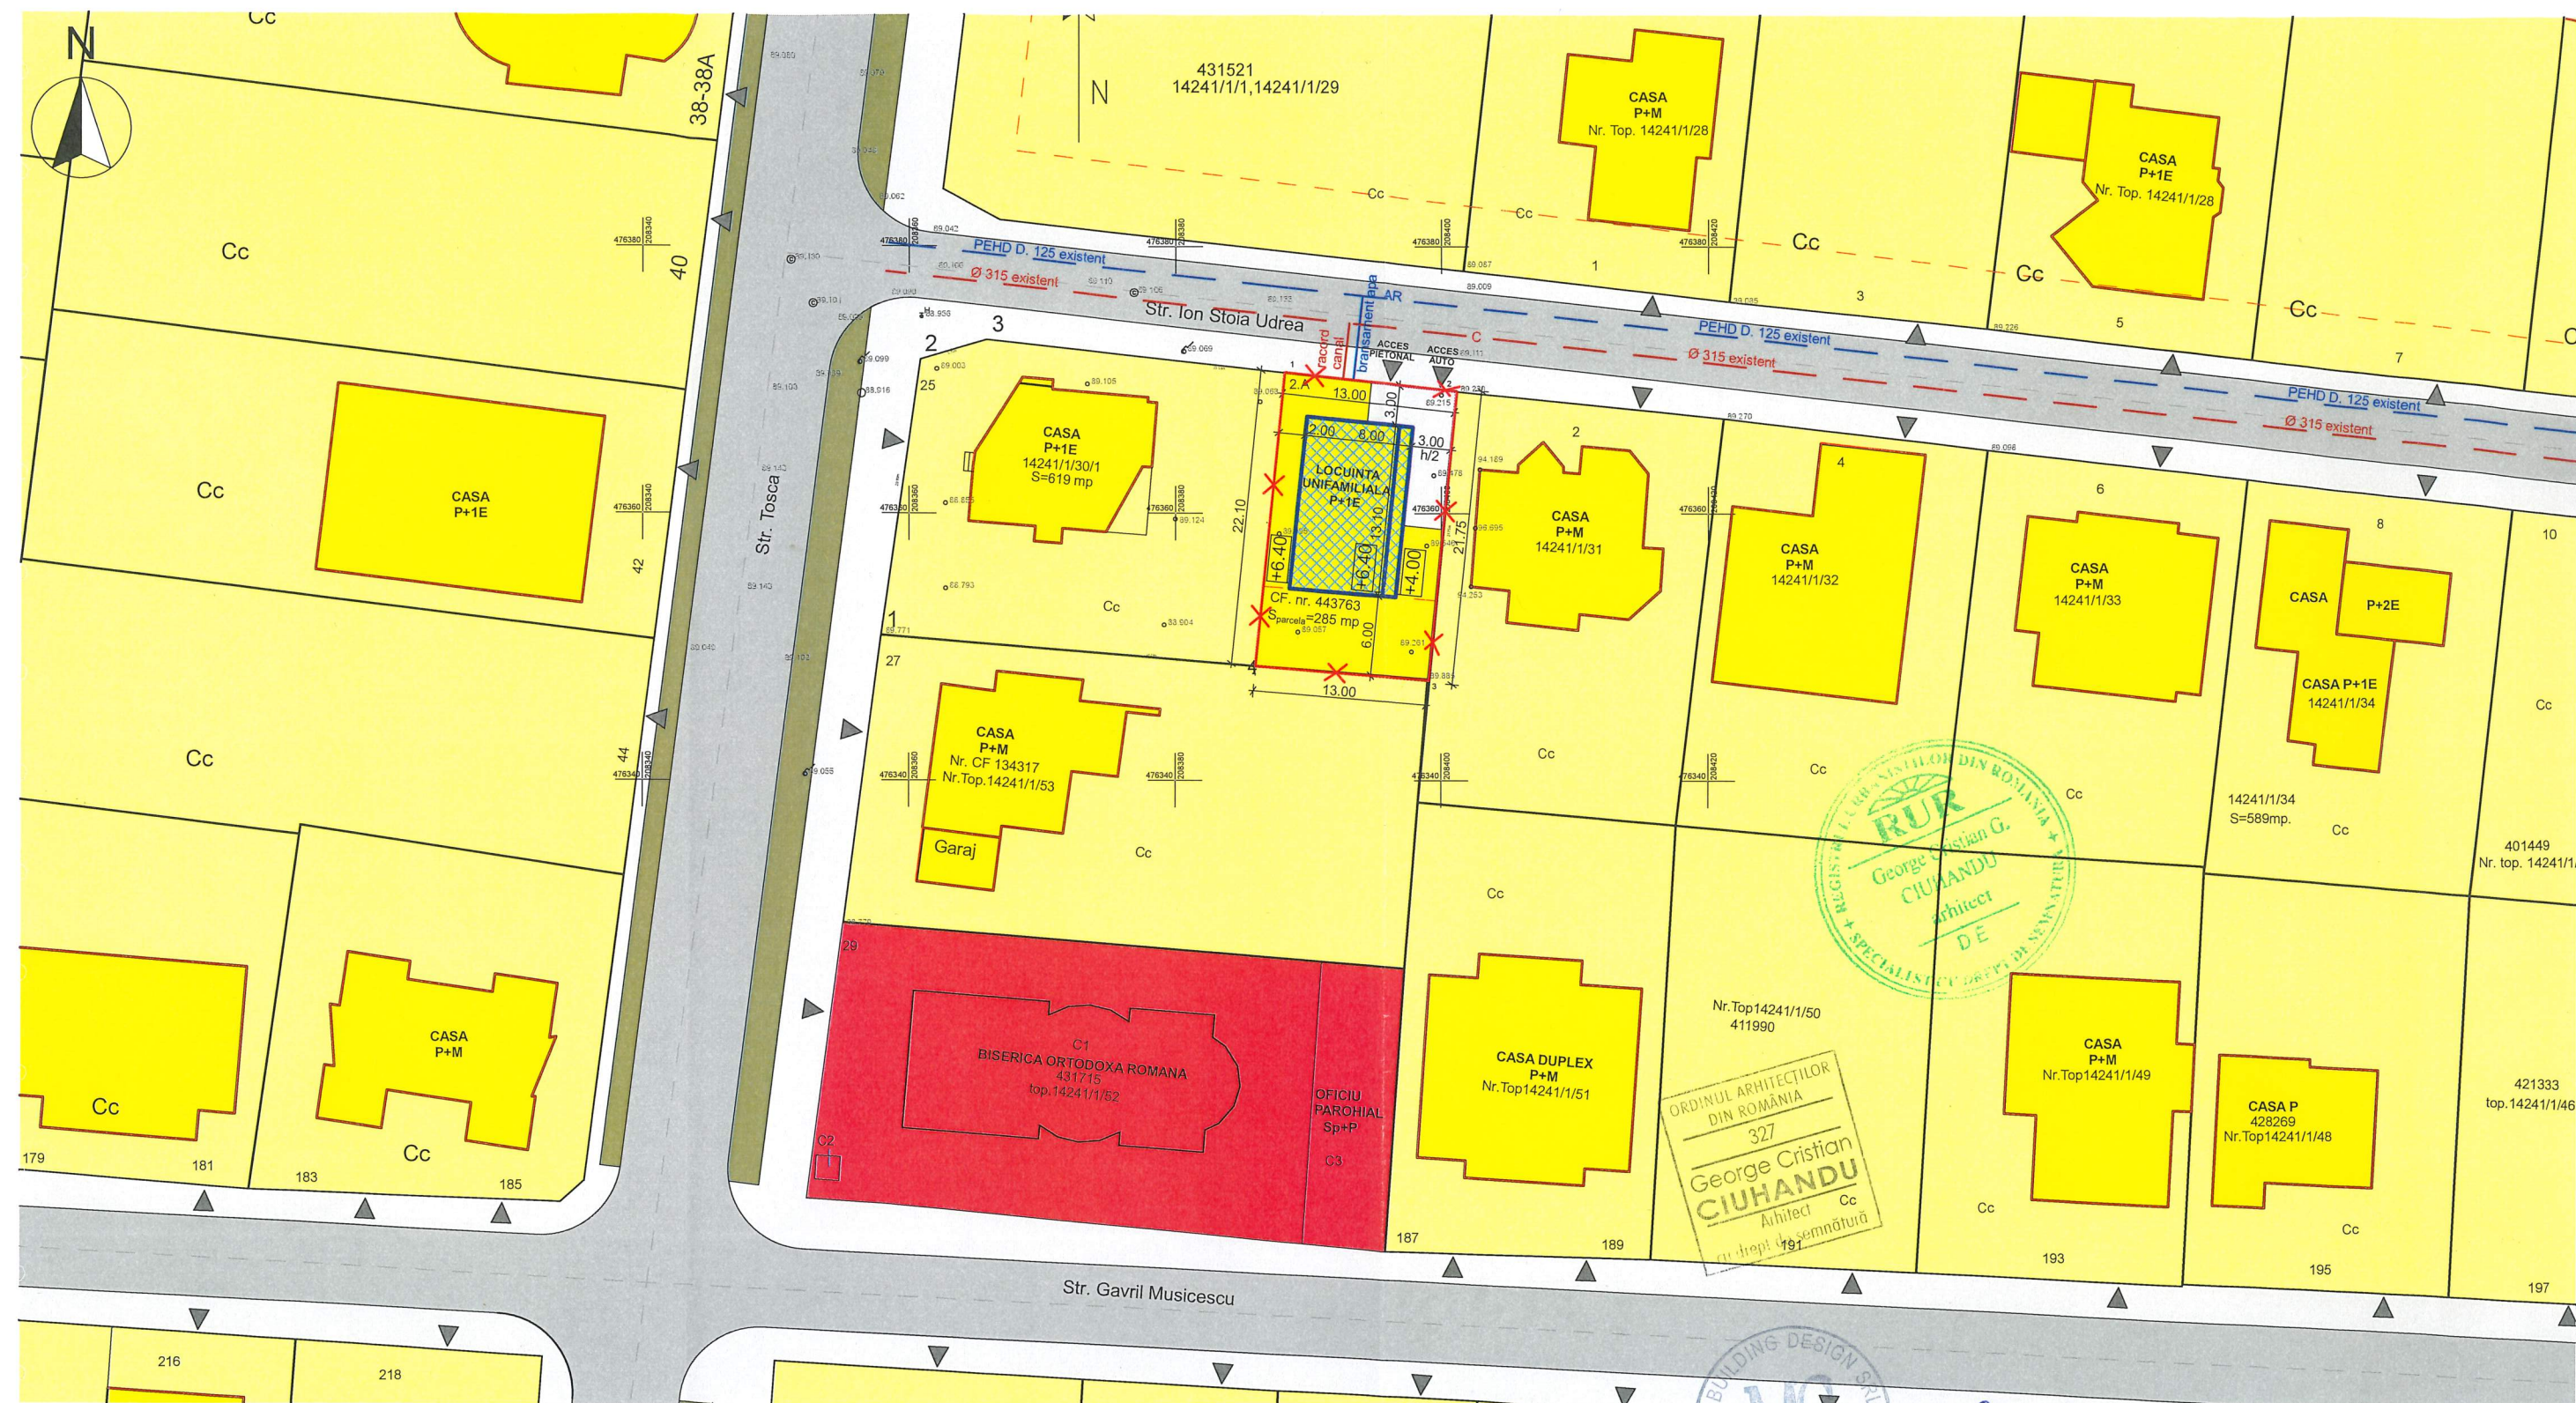

|   |                      |   |            |
|---|----------------------|---|------------|
| Proiectant general si de arhitectura:<br><b>MG BUILDING DESIGN SRL</b><br>Timisoara, str. I.I. de la Brad nr. 1<br>0256 499273, mgbd@mgbd.ro                                     |                      | Beneficiar:<br><b>SELARIU CONSTANTIN MIHAI SI SELARIU GRATIELA-VALERIA</b>                                                                                                  |            |
| PROIECTANT SPECIALITATE:<br><b>PMD INSTALATII &amp; CONSTRUCTII S. R. L.</b><br>C.U.I 34468473, tel: 0765.792.289<br>str. Claude Debussy, nr.13-15, sc.A, ap.9, Timisoara, Timis |                      | Denumire proiect:<br><b>PUD - CONSTRUIRE CASA UNIFAMILIALA IN REGIM DE INALTIME P+1E SI IMPREJMUIRE</b><br>Amplasament: Timisoara, str. Ion Stoia Udrea, nr. 2A, jud. Timis |            |
| Sef proiect:   | arh. George Ciuhandu | Proiect nr:   | 318/2023   |
| Proiectat:   | ing. Dragos PICU     | Faza:   | PUD        |
| Desenat:   | arh. Radu Dorgo      | Data:   | 11.08.2023 |
|   |                      | <b>REGLEMENTARI EDILITARE</b>   |            |
|   |                      | Scara:   | 1:500      |
|   |                      | Plansa:   | U04        |