
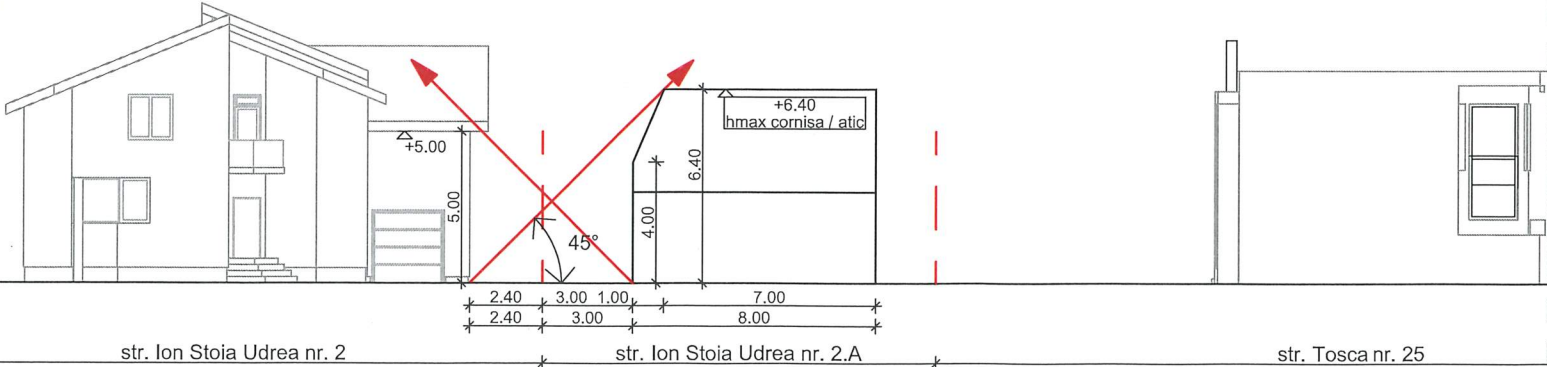
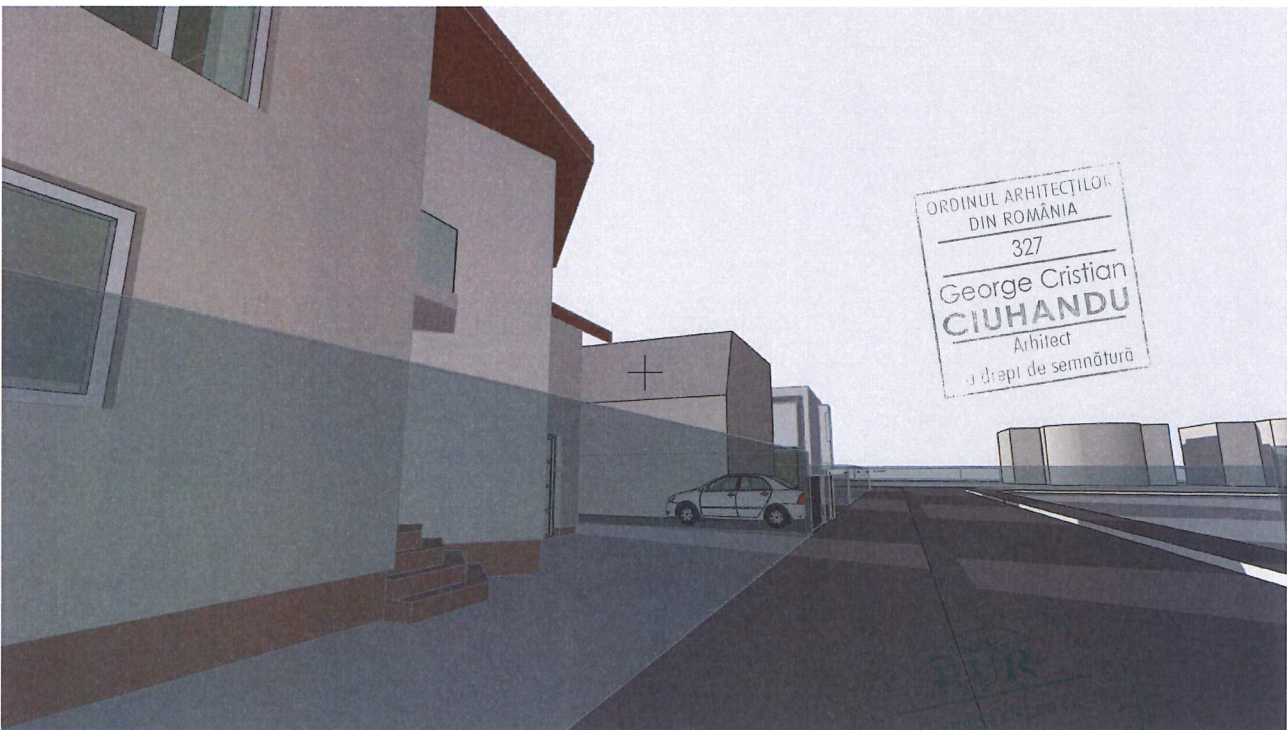
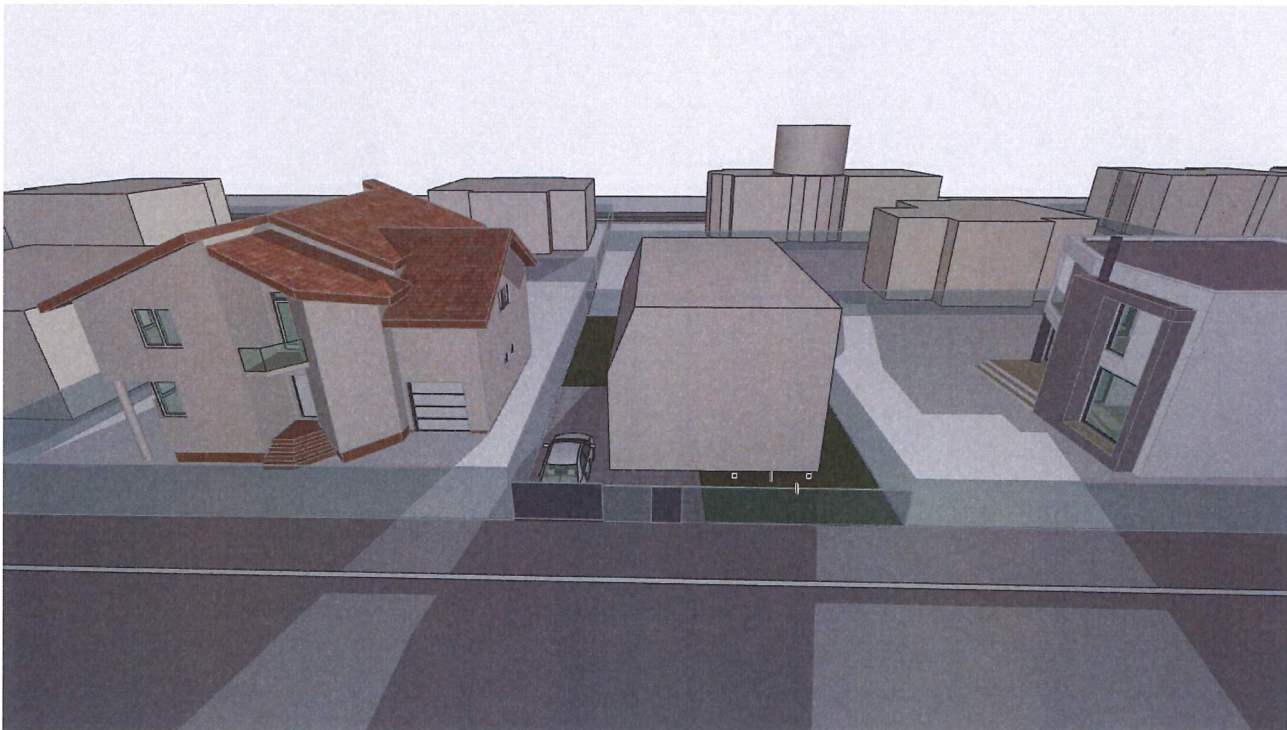
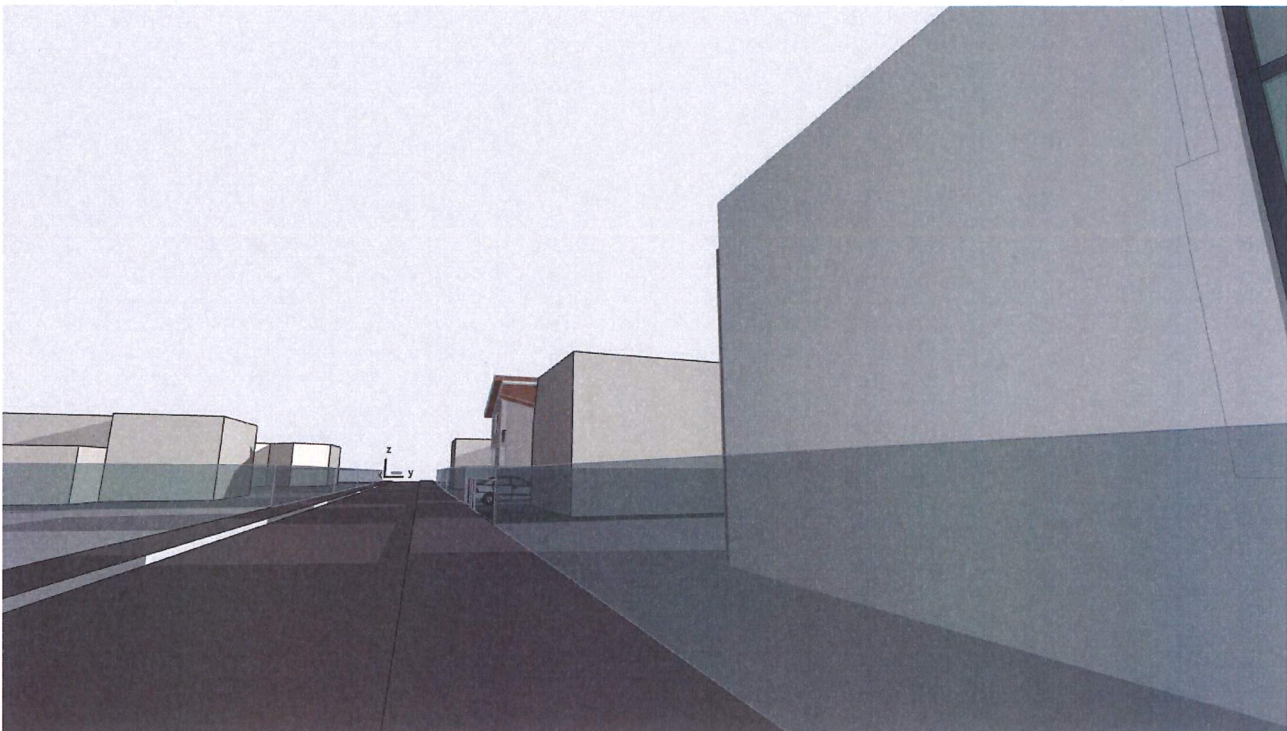


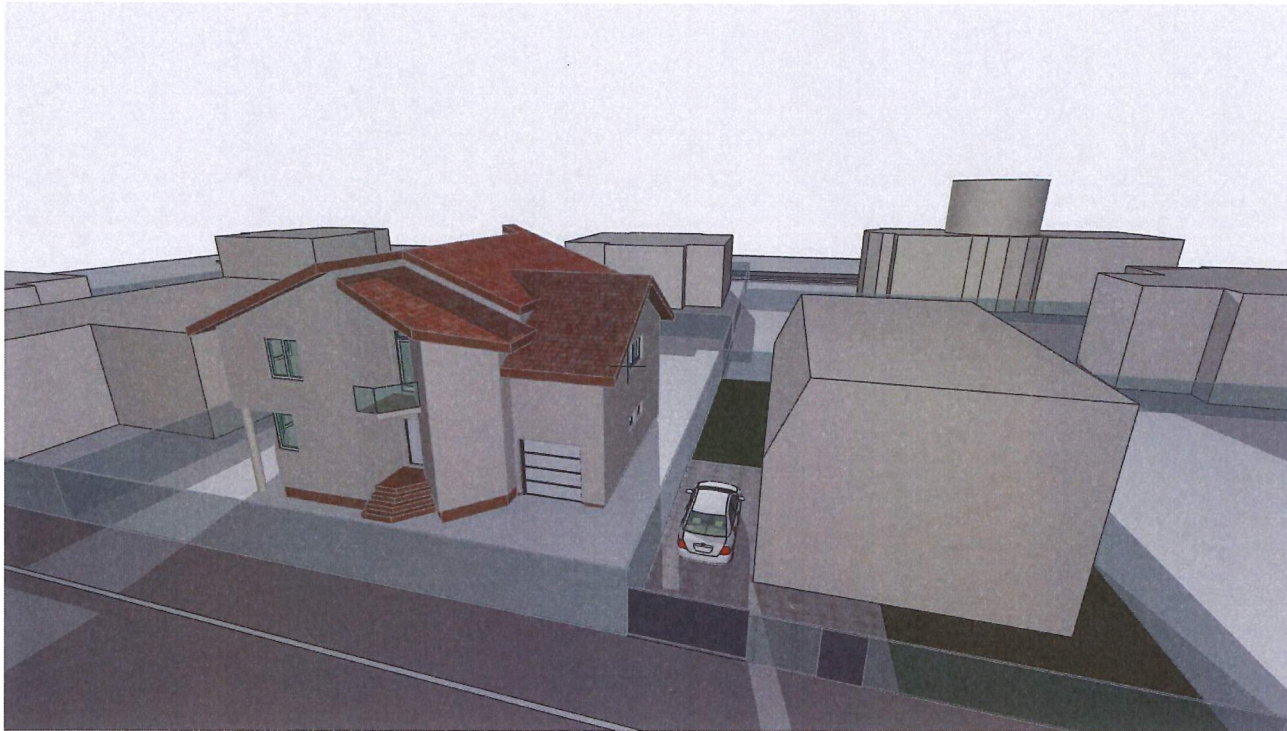

Proiectant general si de arhitectura: MG BUILDING DESIGN SRL Timisoara, str. I.I. de la Brad nr. 1 0256 499273, mgbd@mgbd.ro			Beneficiar: SELARIU CONSTANTIN MIHAI SI SELARIU GRATIELA-VALERIA	
Denumire proiect: PUD - CONSTRUIRE CASA UNIFAMILIALA IN REGIM DE INALTIME P+1E SI IMPREJMUIRE Amplasament: Timisoara, str. Ion Stoia Udrea, nr. 2A, jud. Timis			Proiect nr: 318/2023	
Sef proiect: arh. George Ciuhandu			Faza: PUD	
Proiectat: arh. George Ciuhandu			Data: 11.08.2023	
Desenat: arh. Radu Dorgo			PLANSĂ PERSPECTIVĂ, SCHITĂ LOGICĂ	
			Scara: -	
			Plansa: U08	