




Centre de interes



Statie tramvai

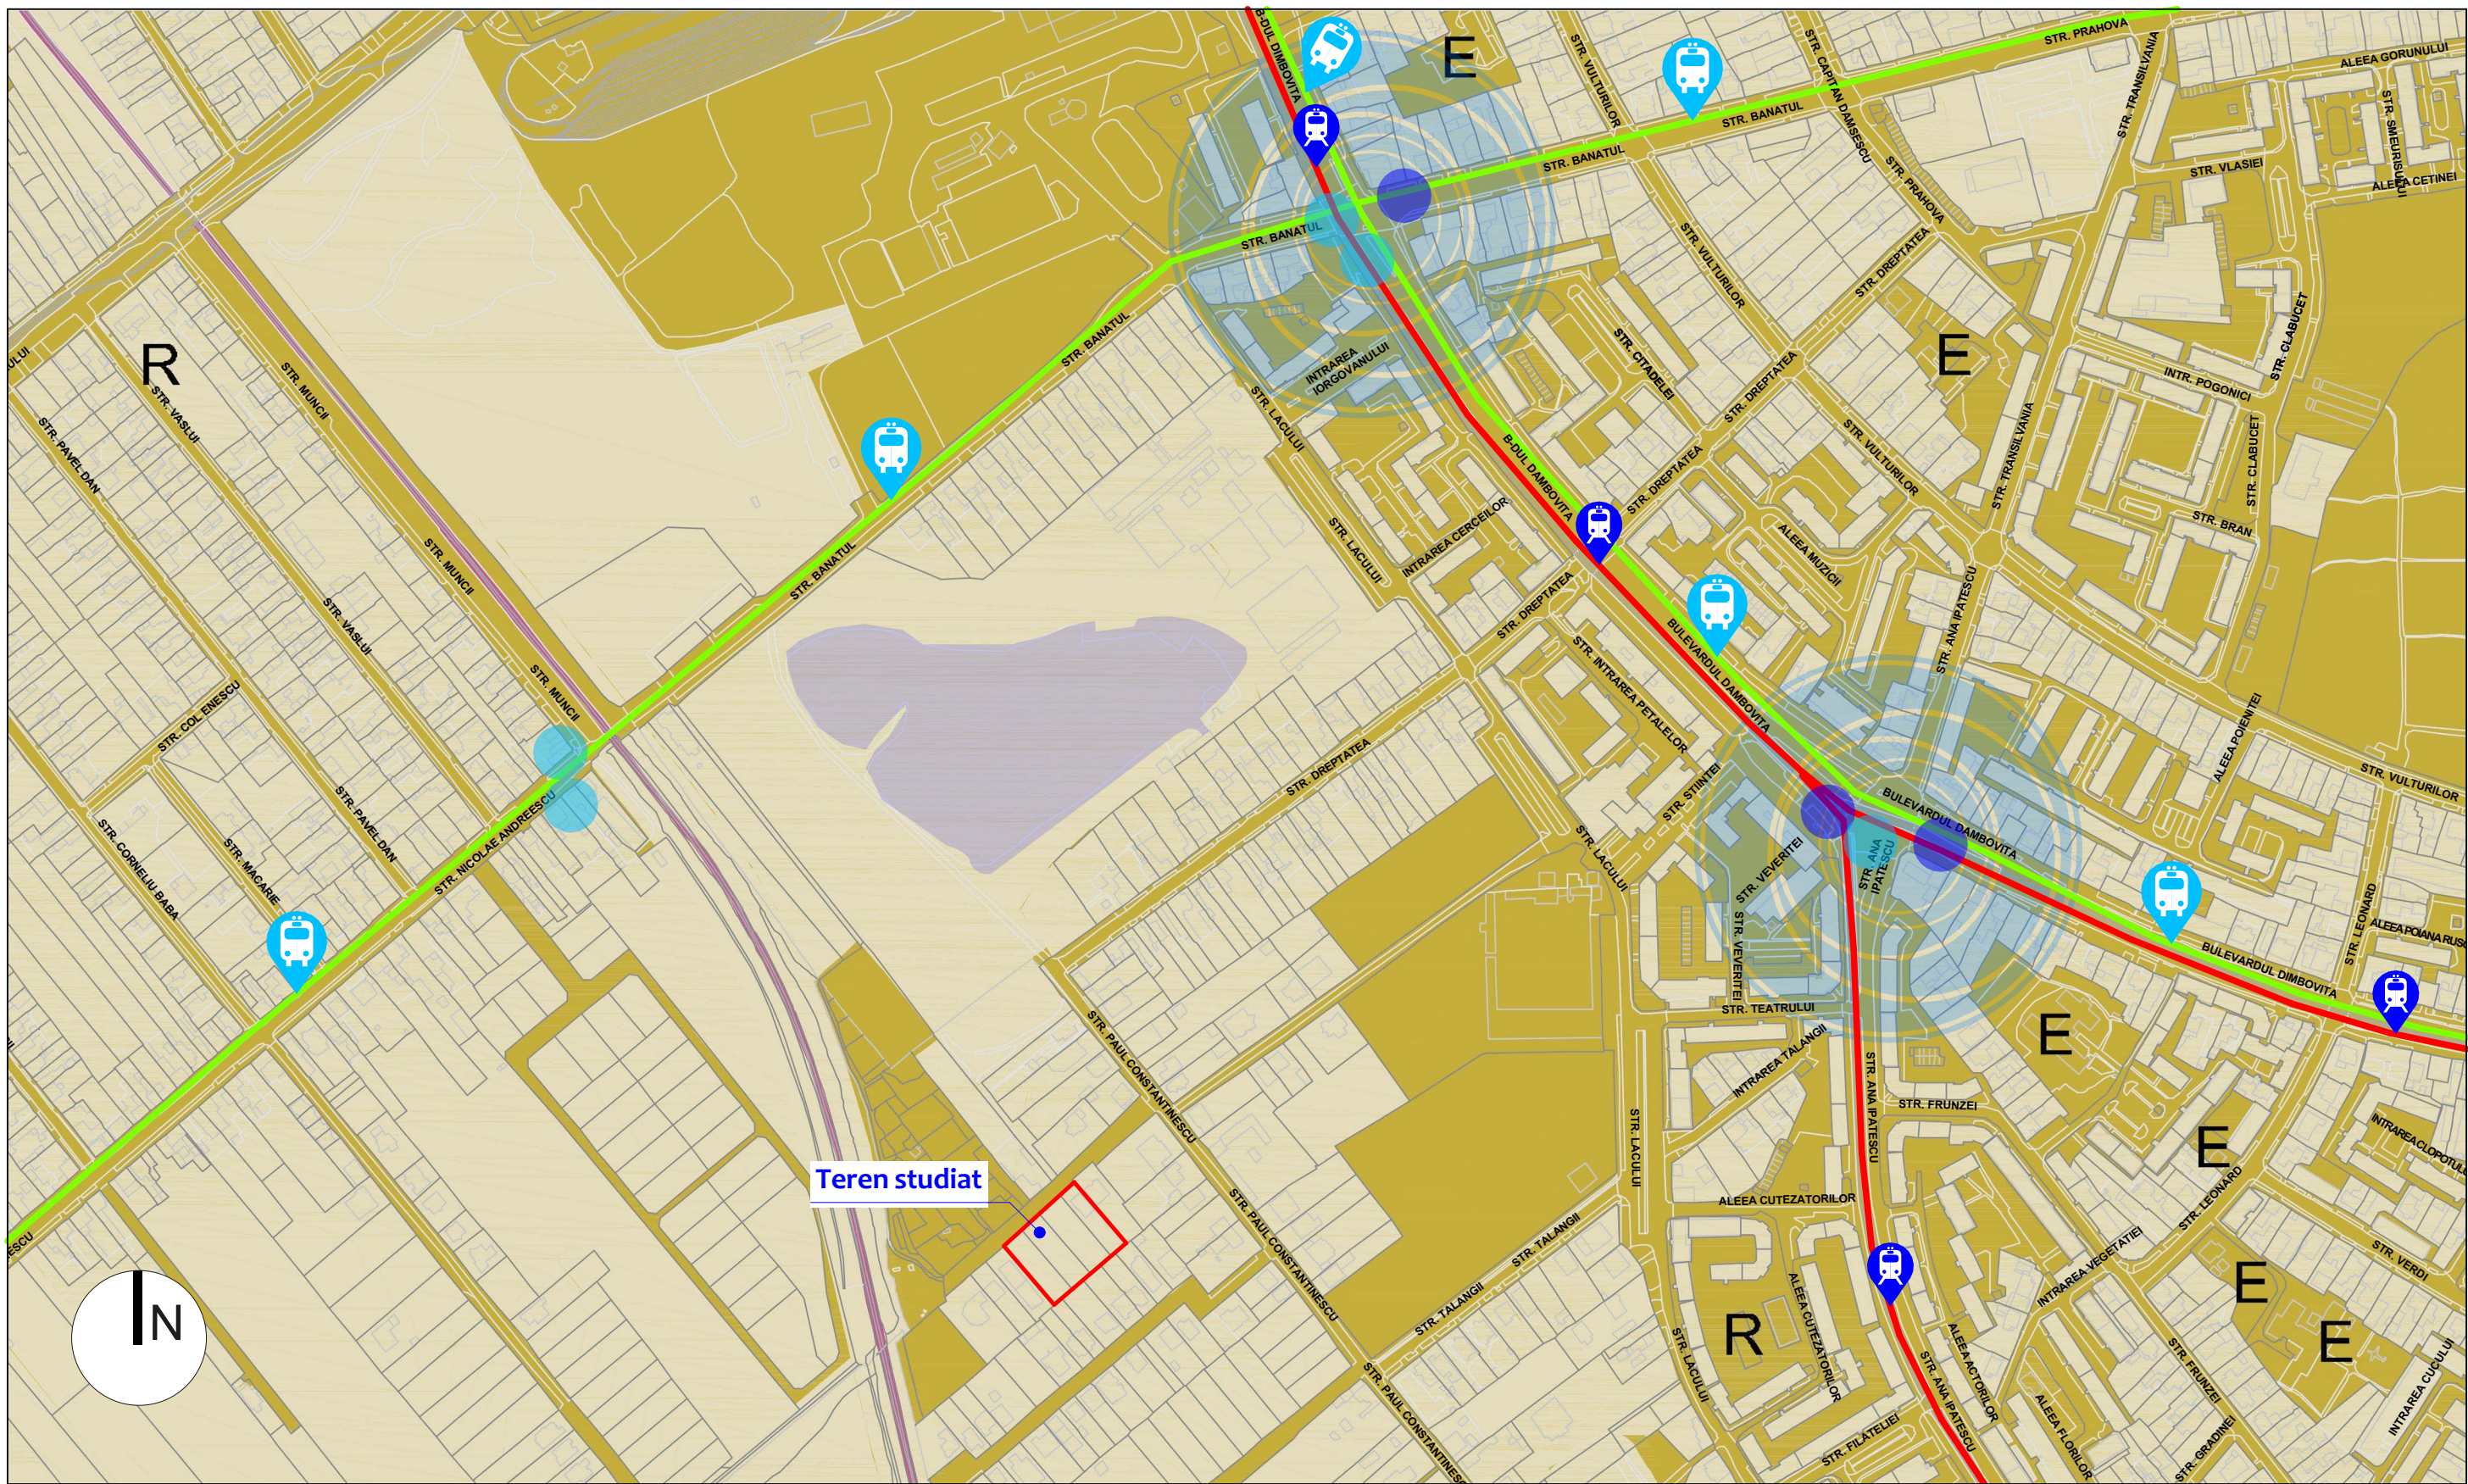

Statie autobuz



Linie de tramvai
nr. 2, 7 si 9



Linie de autobuz
nr. 3, E1, E7, E8, M36

Studiu de cvartal - Analiza circulatii



PROIECTARE DE ARHITECTURĂ
Timisoara, jud. Timis
Str. Zlatna, Nr. 4, Sc. C, Ap. 8, Cam. 2
balos.adrian@gmail.com
tel. 0728.123313

BENEFICIARI: SC Riamsi Imobiliare SRL
Timisoara, Str. L. Nicoara nr.11, jud. Timis,
SPECIALITATEA: ARHITECTURA
PROIECT: PUZ - Construire locuinte cuplate in regim P+1E.
Parcelare teren.
str. Laurentiu Nicoara (fosta Vasia Vasilescu)
nr. CF nr. 417191, CF nr. 429527, CF nr. 429529
TITLU PLANSA: Studiu de cvartal - Analiza circulatii

Proiect:
52/2022

Faza:
PUZ

Pl. nr: U.07.2

SPECIFICATIE	NUME	SEMNATURA	Scara:
SEF PROIECT PROIECTAT /	arh. Adrian BALOȘ		1:5.000
VERIFICAT	arh. Waldar FACKELMAN		Data: 08.2022