


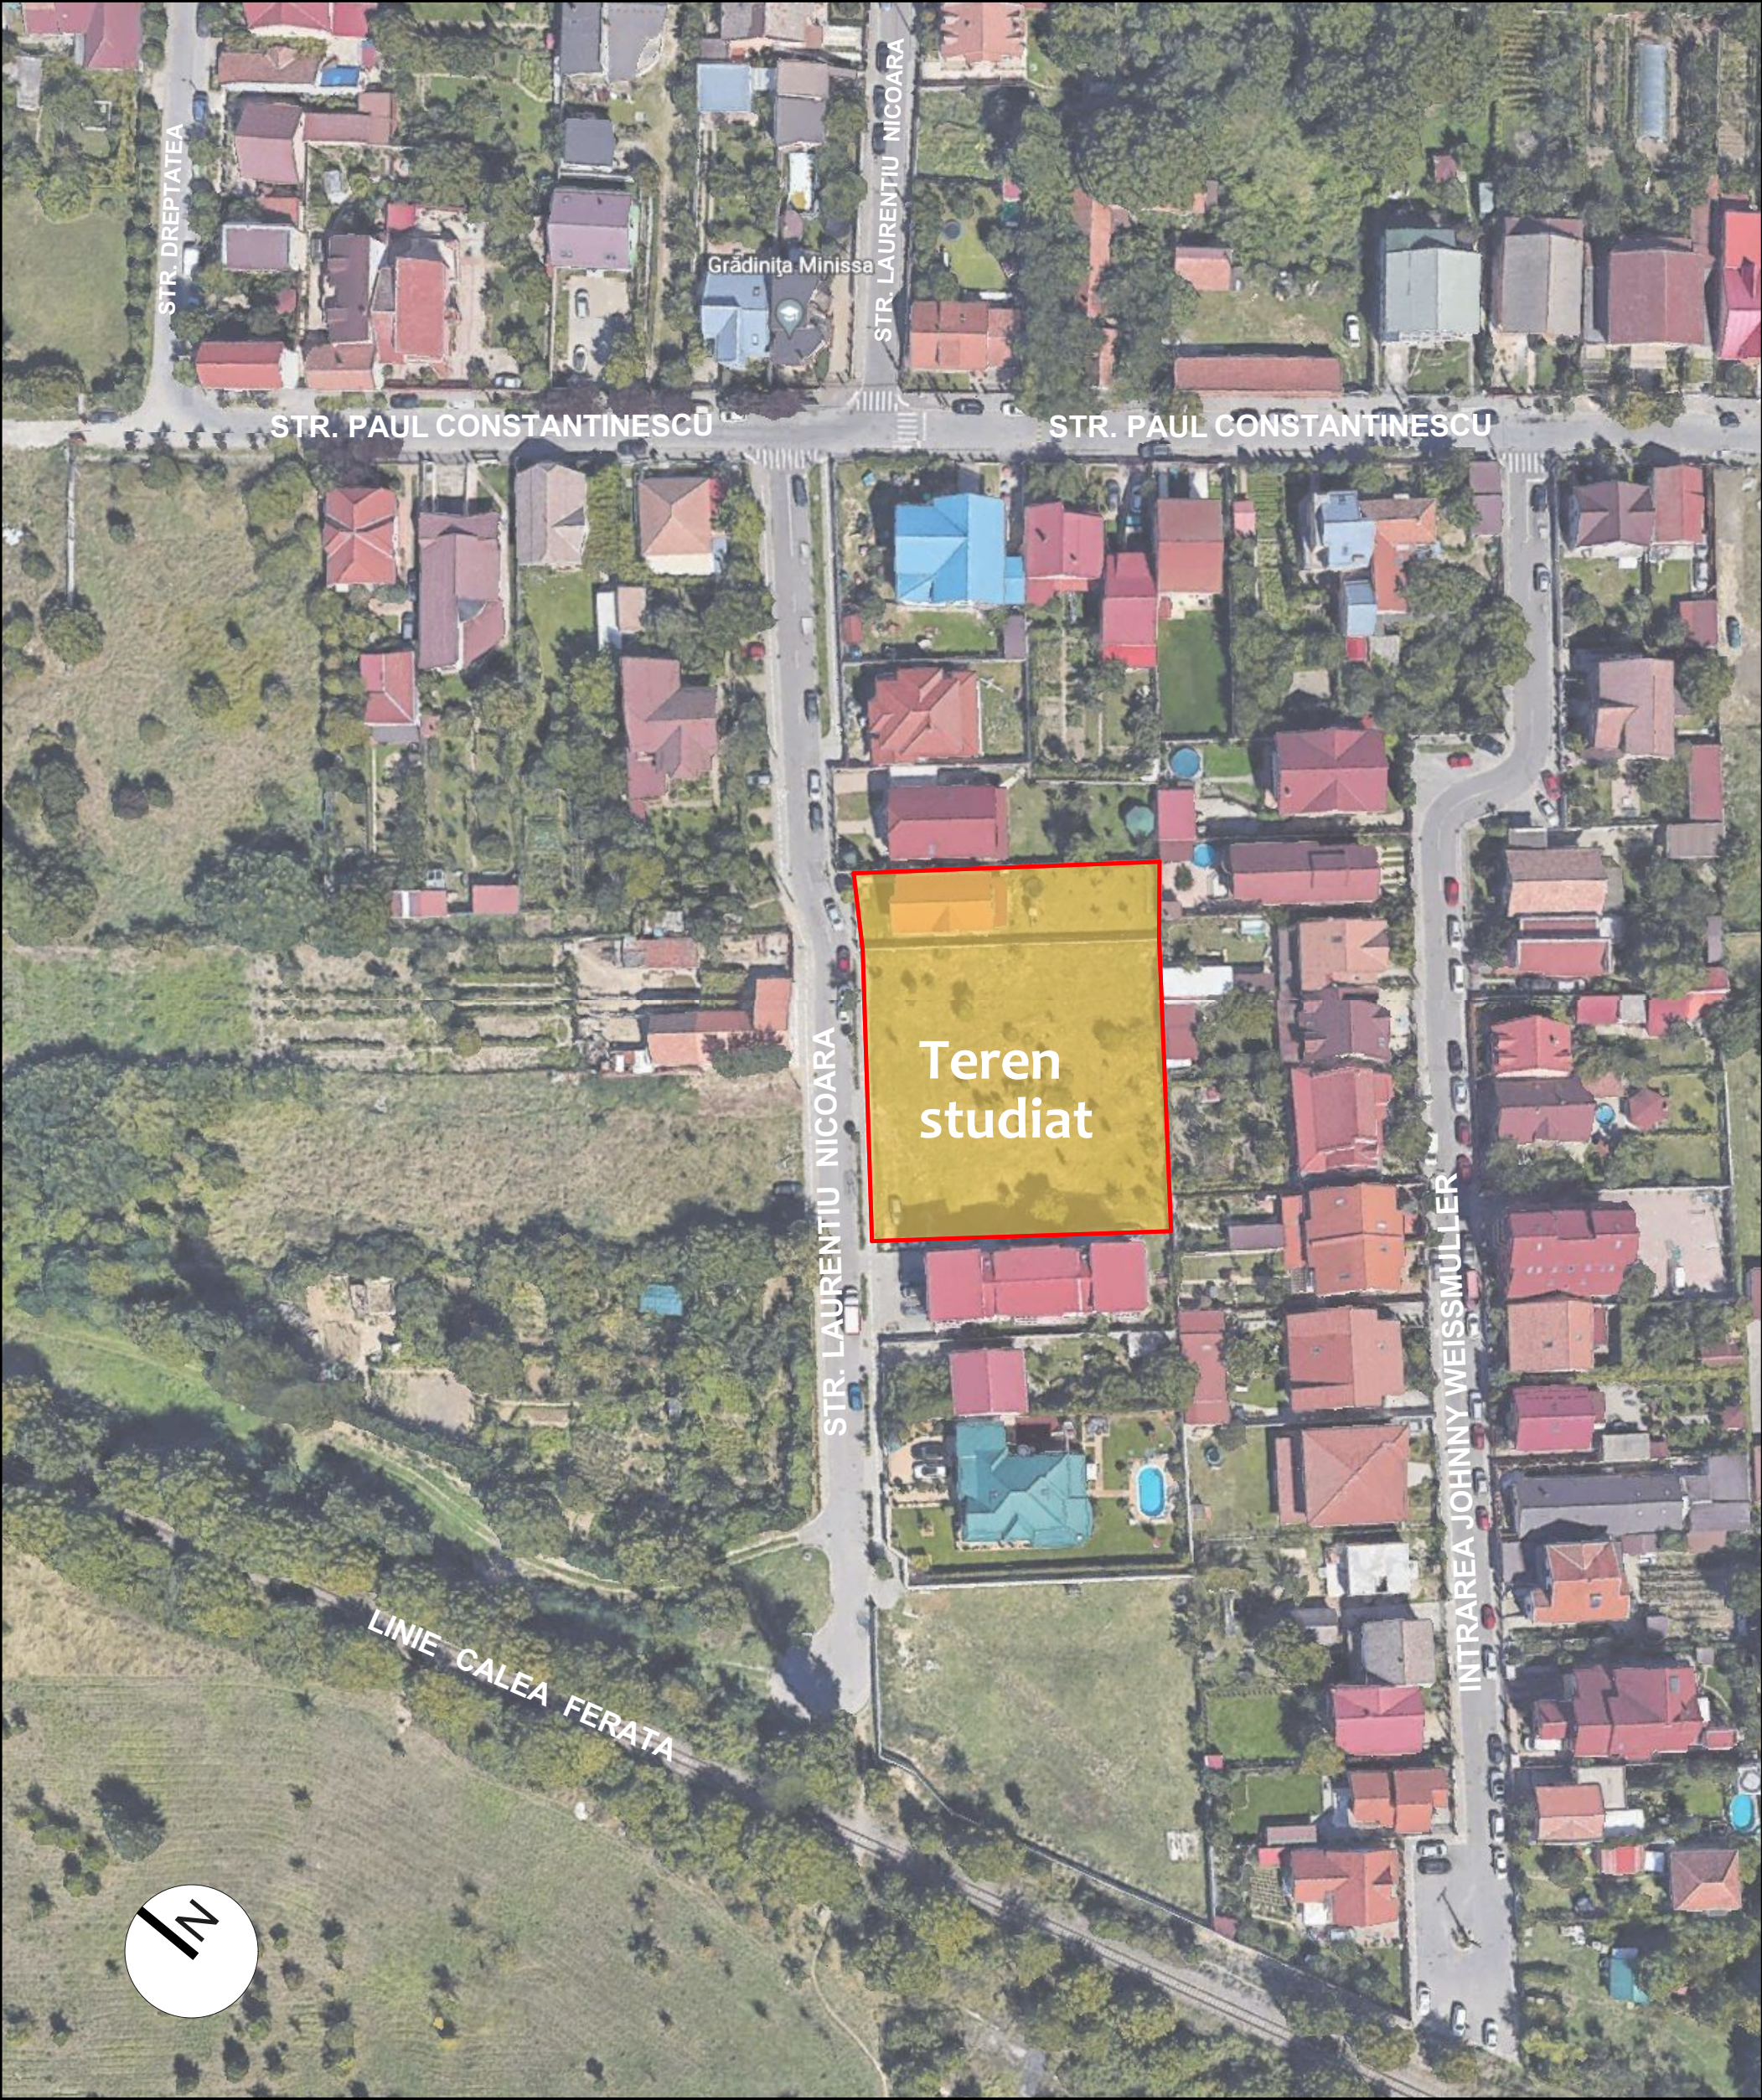

Studiu de cvartal - Zona studiata

SYNAPSE  studio.srl PROIECTARE DE ARHITECTURĂ Timisoara, jud. Timis Str. Zlatna, Nr. 4, Sc. C, Ap. 8, Cam. 2 balos.adrian@gmail.com tel. 0728.123313				BENEFICIARI: SC Riammsi Imobiliare SRL Timisoara, Str. L. Nicoara nr.11, jud. Timis,		Proiect:	52/2022
				SPECIALITATEA: ARHITECTURA		Faza:	PUZ
SPECIFICATIE	NUME	SEMNATURA	Scara:	PROIECT: PUZ - Construire locuinte cuplate in regim P+1E. Parcelare teren. str. Laurentiu Nicoara (fosta Vasia Vasilescu) nr. CF nr. 417191, CF nr. 429527, CF nr. 429529			
SEF PROIECT PROIECTAT /	arh. Adrian BALOȘ		1:2.000				
VERIFICAT	arh. Waldar FACKELMAN		Data: 08.2022	TITLU PLANSA: Studiul de cvartal - Zona studiata		Pl. nr:	U.07.5