


ANEXA 1 HCL 42 / 28.04.2025

Plan de amplasament si delimitare a imobilului

Scara 1:200

Nr. cadastral	Suprafata masurata	Adresa imobilului
111244	S = 530 mp	Loc. Agigea str.Labirint nr.13 -
Cartea Funciara nr.		- INTRAVILAN
		UAT AGIGEA

A. Date referitoare la teren			
Nr. parcela	Categorie de folosinta	Suprafata (mp)	Valoare de impozitare (lei)
1	A	530	
Total		530	Neimprejuiuit
B. Date referitoare la constructii			
Cod constr.	Suprafata construita la sol (mp)	Valoare de impozitare (lei)	Mentiuni
Total			
INVENTAR DE COORDONATE			
Sistem de proiectie: Stereo '70			
Pct.	X (m)	Y (m)	Executant,
1	294693.08	790656.85	Ianuarie 2014 Se confirma suprafata din masuratori si Introducerea imobilului in baza de date
2	294700.13	790671.32	
3	294668.23	790683.04	
4	294662.86	790667.94	
Suprafata totala masurata = 530 mp			

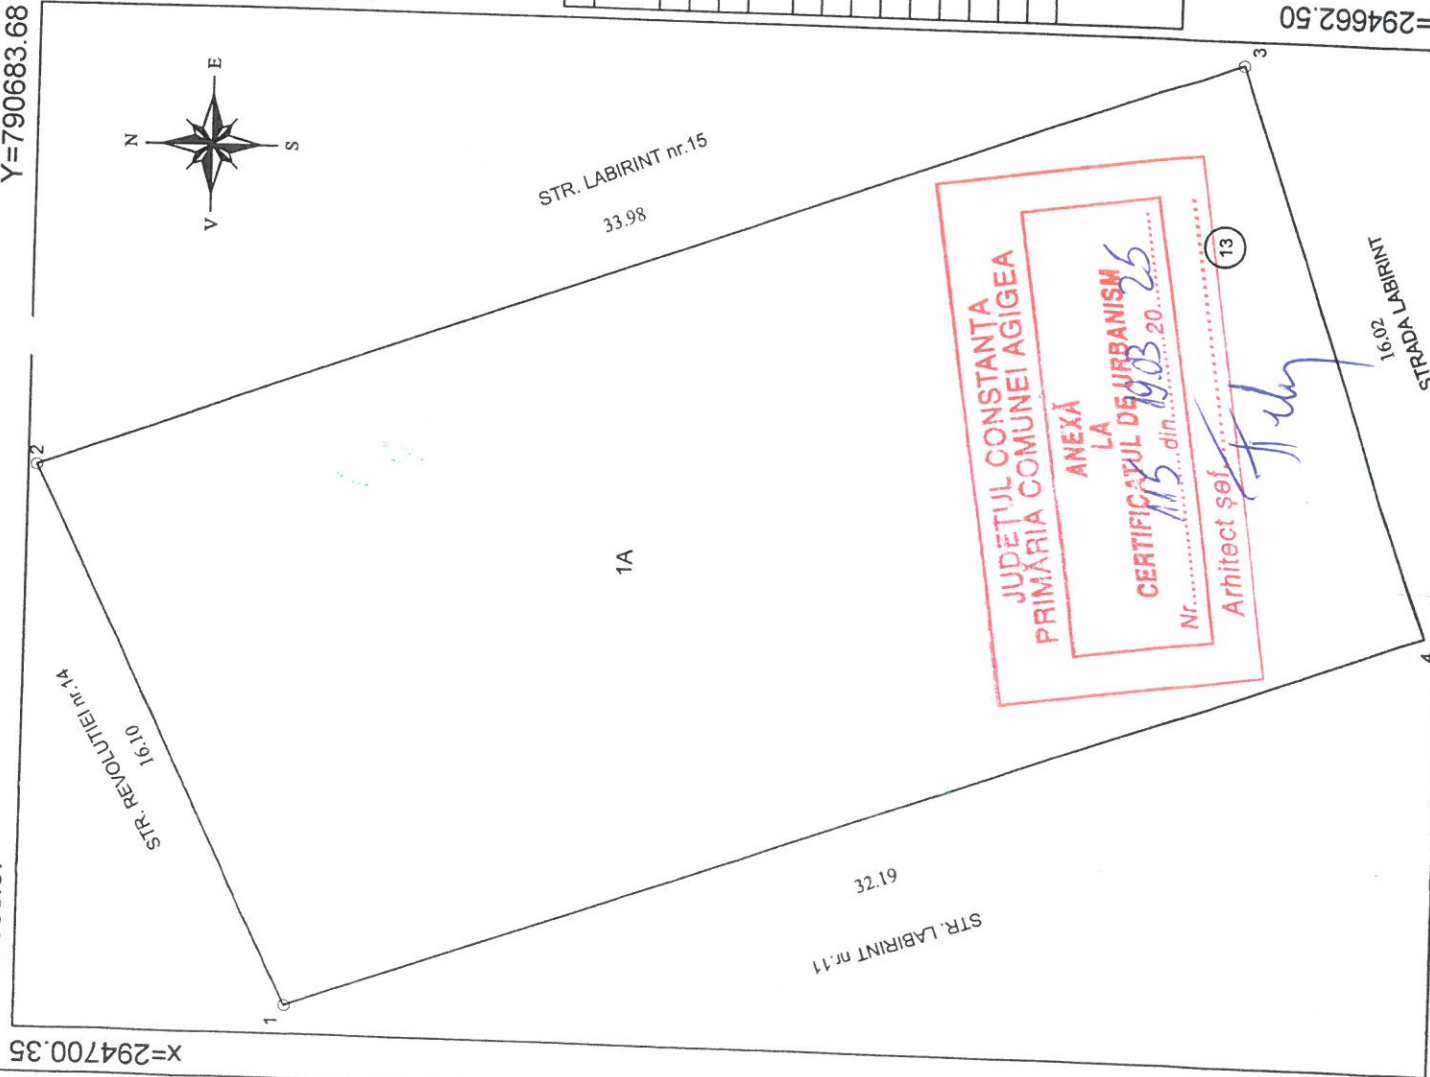

10 Feb 2014