



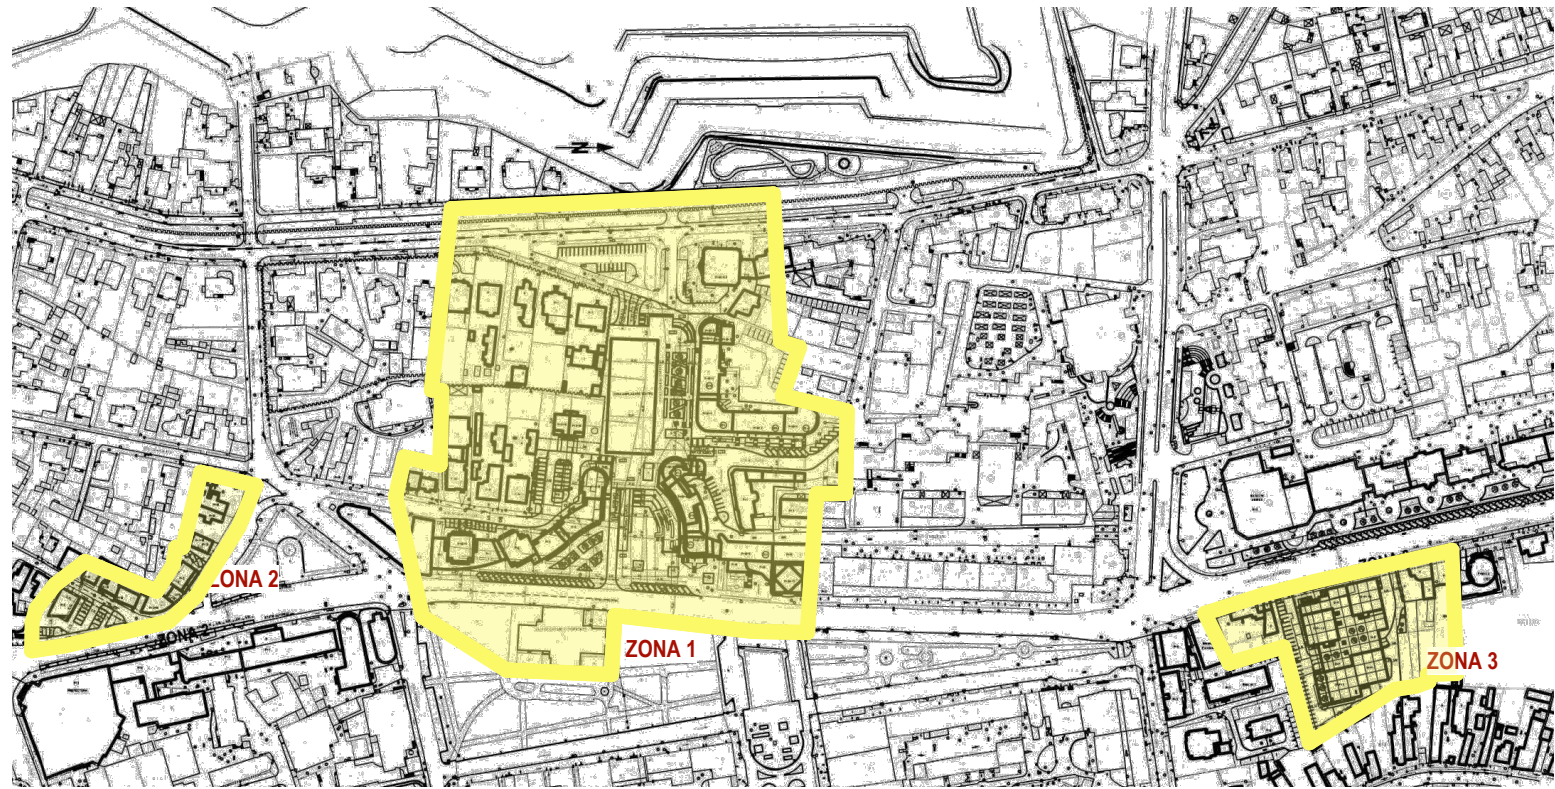

LEGENDA:

- CAI DE CIRCULATIE / PARCAJE
- ZONA PASAJ/PARCARE AUTO SUBTERANA

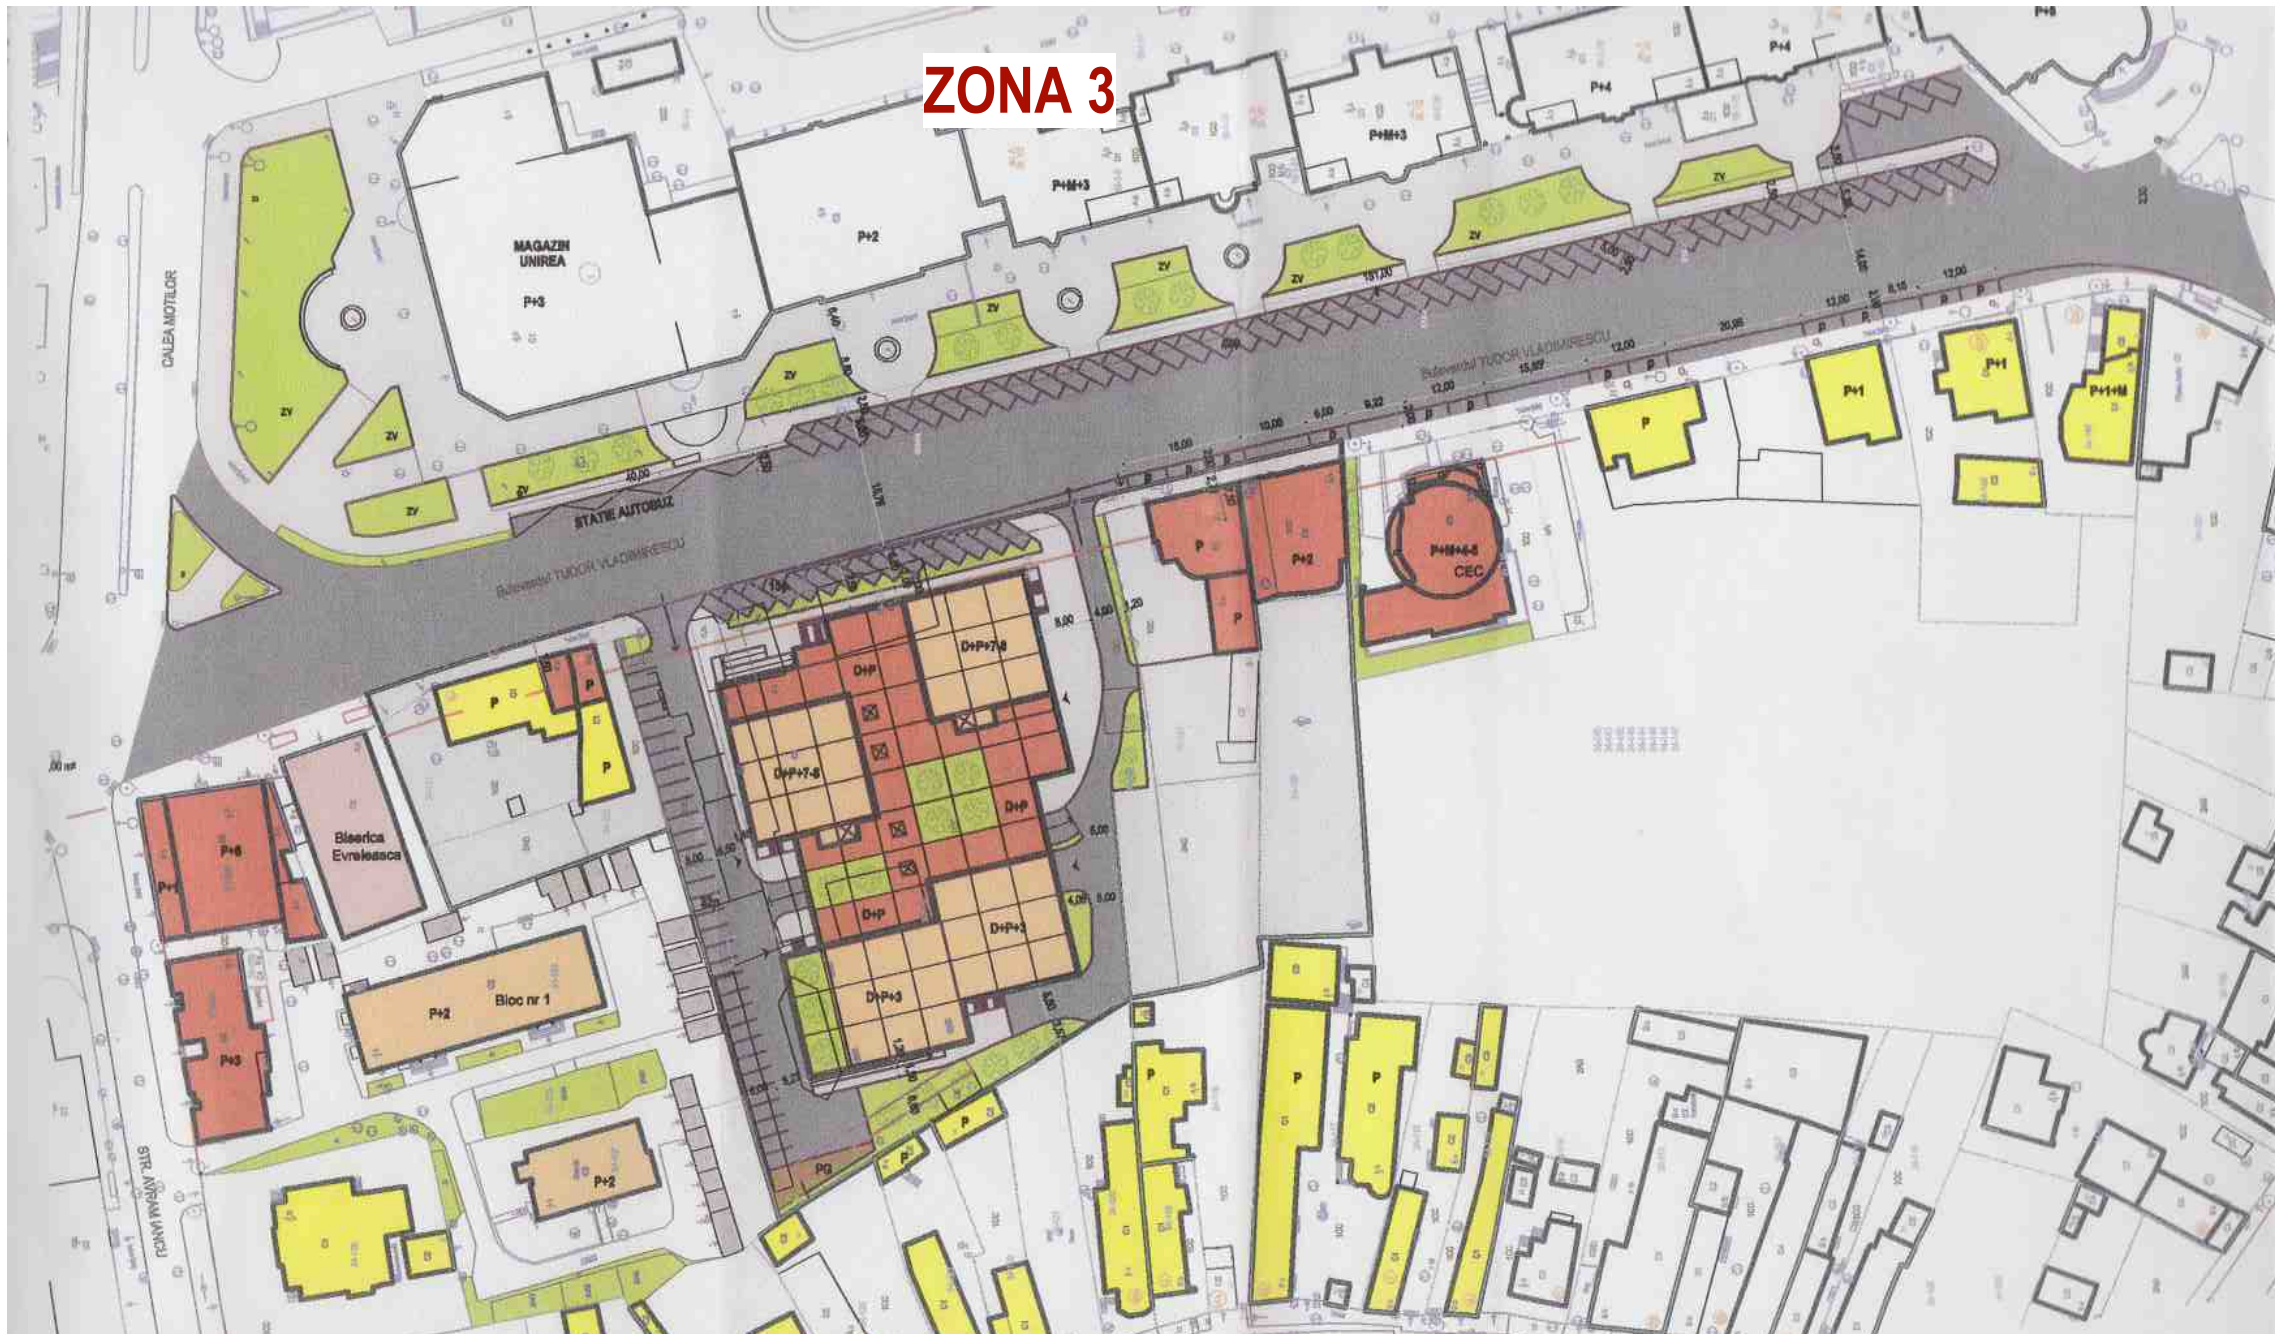