


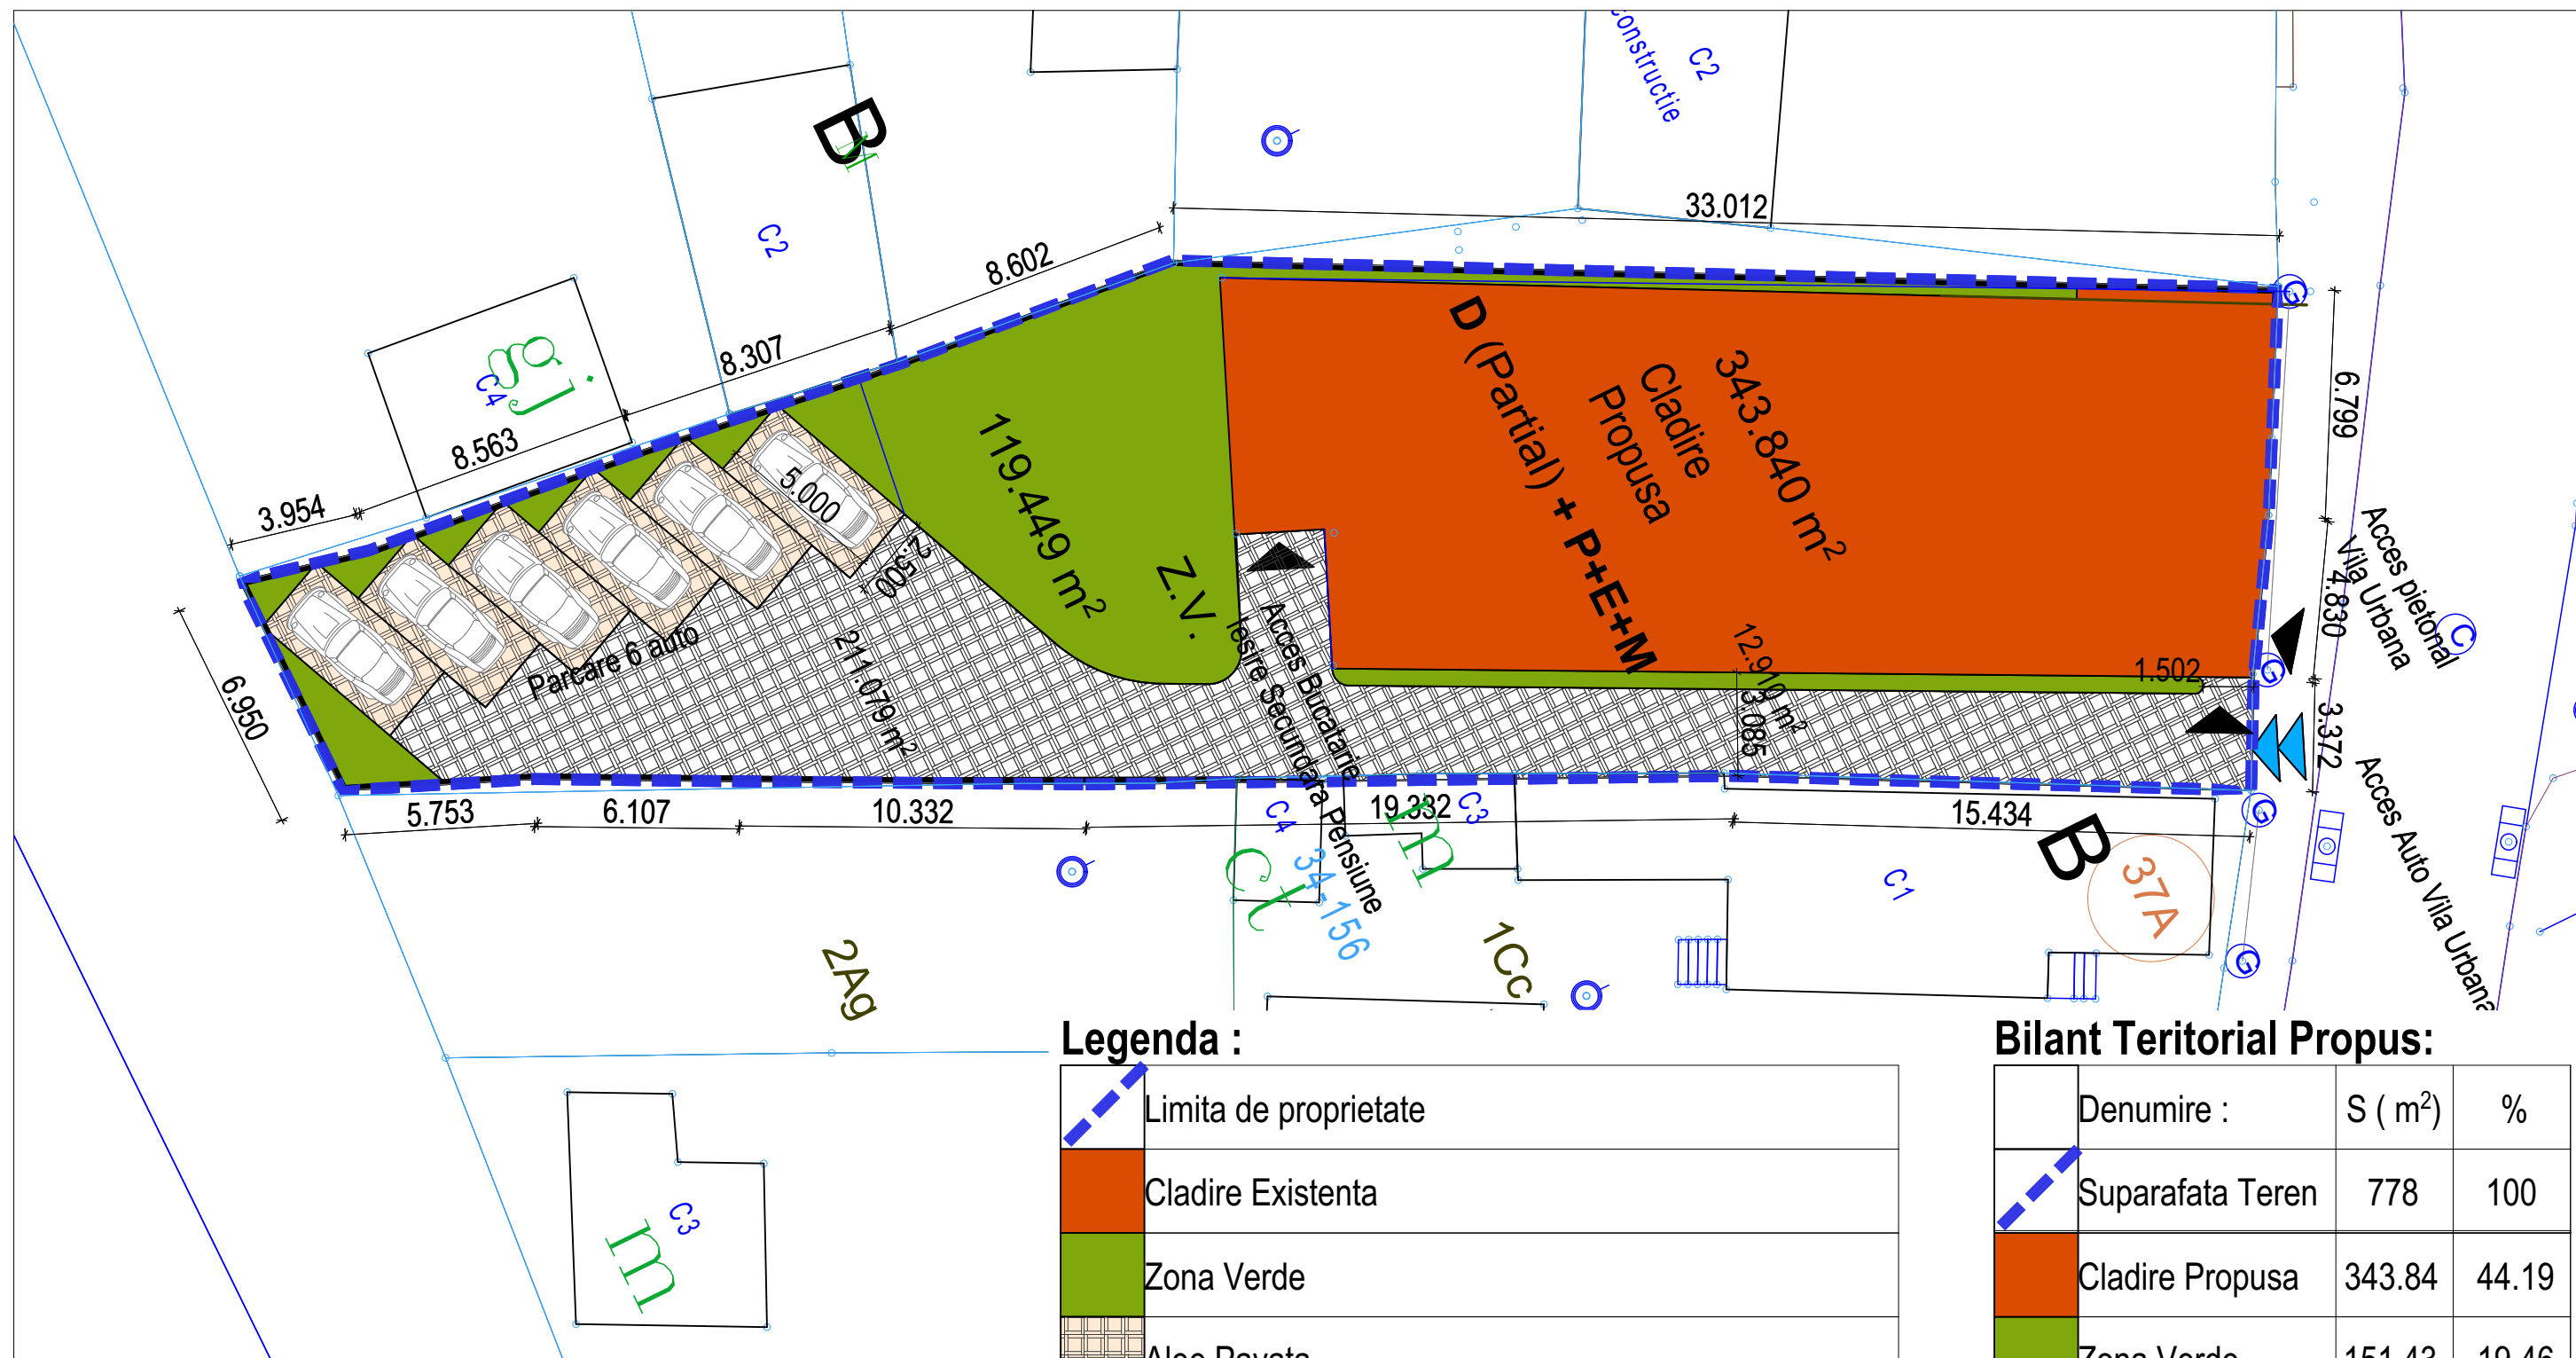

Bilant Teritorial Propus:

Denumire :	S (m ²)	%
Suprafata Teren	778	100
Cladire Propusa	343.84	44.19
Zona Verde	151.43	19.46
Dale Inierbate	282.73	36.35

POT Existent: 44.19% POT Propus: 44.19% se mentine

EXTRAS C.F. :

A1. - Curti Constructii
Nr CF : 75526
Nr Topo : 460/2/2/2/1/2
461/3/2/2/2/1/2
Suprafata : 778 m²

A1.1 - Constructii
Nr Cadastral : 75526-C1
Adresa: Str. Pentru Dobra , Nr. 37 B

Proprietari :

MINZALEANU ROMEO casatorit cu
MINZALEANU GEORGETA MANUELA
cota 1/2
CARPINISAN GHEORGHE casatorit cu
CARPINISAN LUCRETIA
cota 1/2

BPS BIROU PROIECTARE STRAJAN R.C. : J01 / 483 / 1991 NR. AUT. 2323			Beneficiar: MINZALEANU ROMEO MINZALEANU GEORGETA MANUELA CARPINISAN GHEORGHE CARPINISAN LUCRETIA		Proiect nr: 1259/2015
SPECIFICATIE	NUME	SEMNATURA	scara: 1 : 200	Titlu proiect: DEMOLARE PARTIALA SI SCHIMB DE DESTINATIE DIN CASA IN VILA URBANA	P.U.D.
sef proiect:	Arh. Ioan Strajan		Data : 01 2016	Titlu plansa: Reglementari Urbanistice - Propunere	nr. pl. A 02
proiectat:	Arh. Vlad Strajan				
desenat:	Arh. Vlad Strajan				