


PUD - CONSTRUIRE VILA TURISTICA

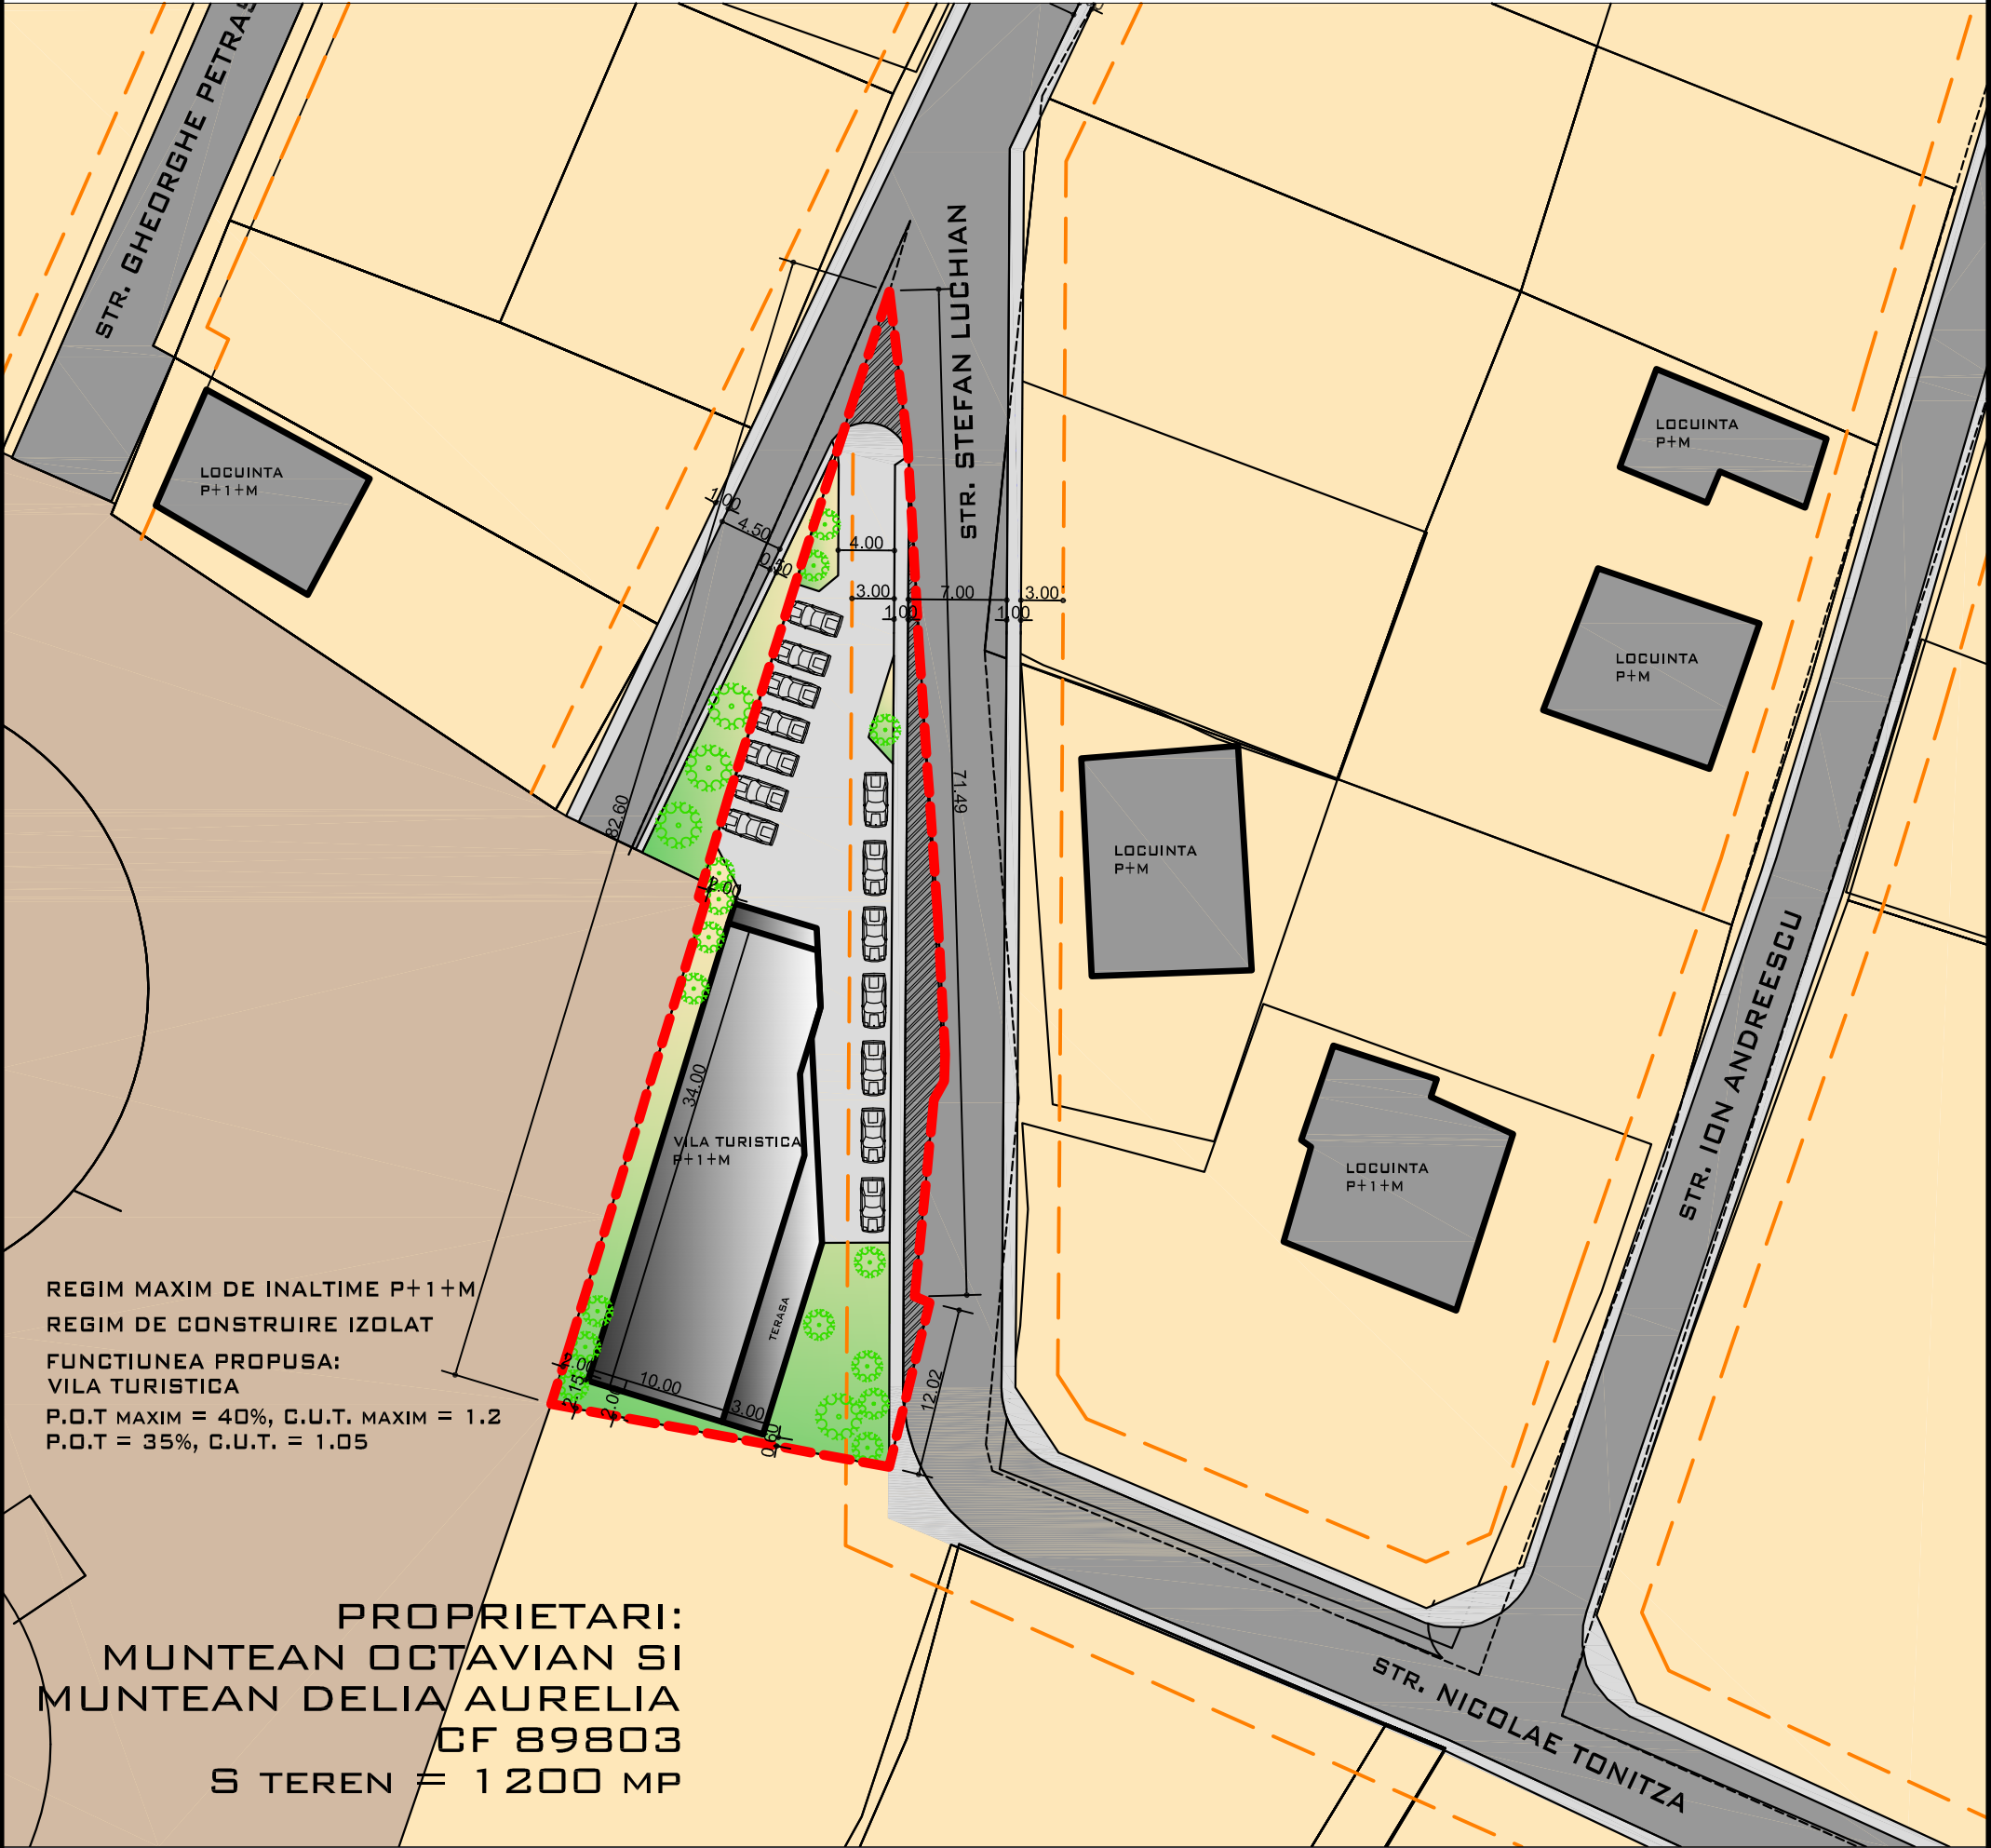

LIMITA DE PROPRIETATE ALINIAMENT (PROPUSE PRIN PUZURI ANTERIOARE) DRUMURI (PROPUSE PRIN PUZURI ANTERIOARE) TROTUARE (PROPUSE PRIN PUZURI ANTERIOARE) DRUMURI EXISTENTE ZONA DE LOCUINTE L3A ZONA ECHIPAMENTE TEHNICO EDILITARE CONSTRUCTII EXISTENTE CONSTRUCTII PROPUSE ZONA PENTRU DEZVOLTAREA DRUMURILOR (CONFORM PUZ APROBAT)	LAURA IOANA BAURDA BIROU INDIVIDUAL DE ARHITECTURA C.I.F. 24338654	BENEFICIAR: MUNTEAN OCTAVIAN SI MUNTEAN DELIA AURELIA	NR. PR. 18 -16 P.U.D.	
		DEN. LUCRARE: PUD - CONSTRUIRE VILA TURISTICA		
		DEN. PLANSA: REGLEMENTARI URBANISTICE	NR. PLANSA A03	
		APRILIE 2016		SEF PROIECT: LAURA IOANA BAURDA
		SC 1/500		PROIECTAT: LAURA IOANA BAURDA
			DESENAT: LAURA IOANA BAURDA	