
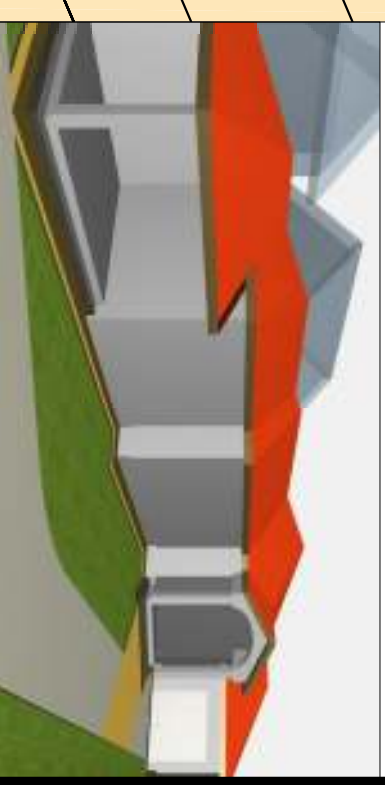


PUD - CONSTRUIRE A DOUA LOCUINTA FAMILIALA PE PARCELA

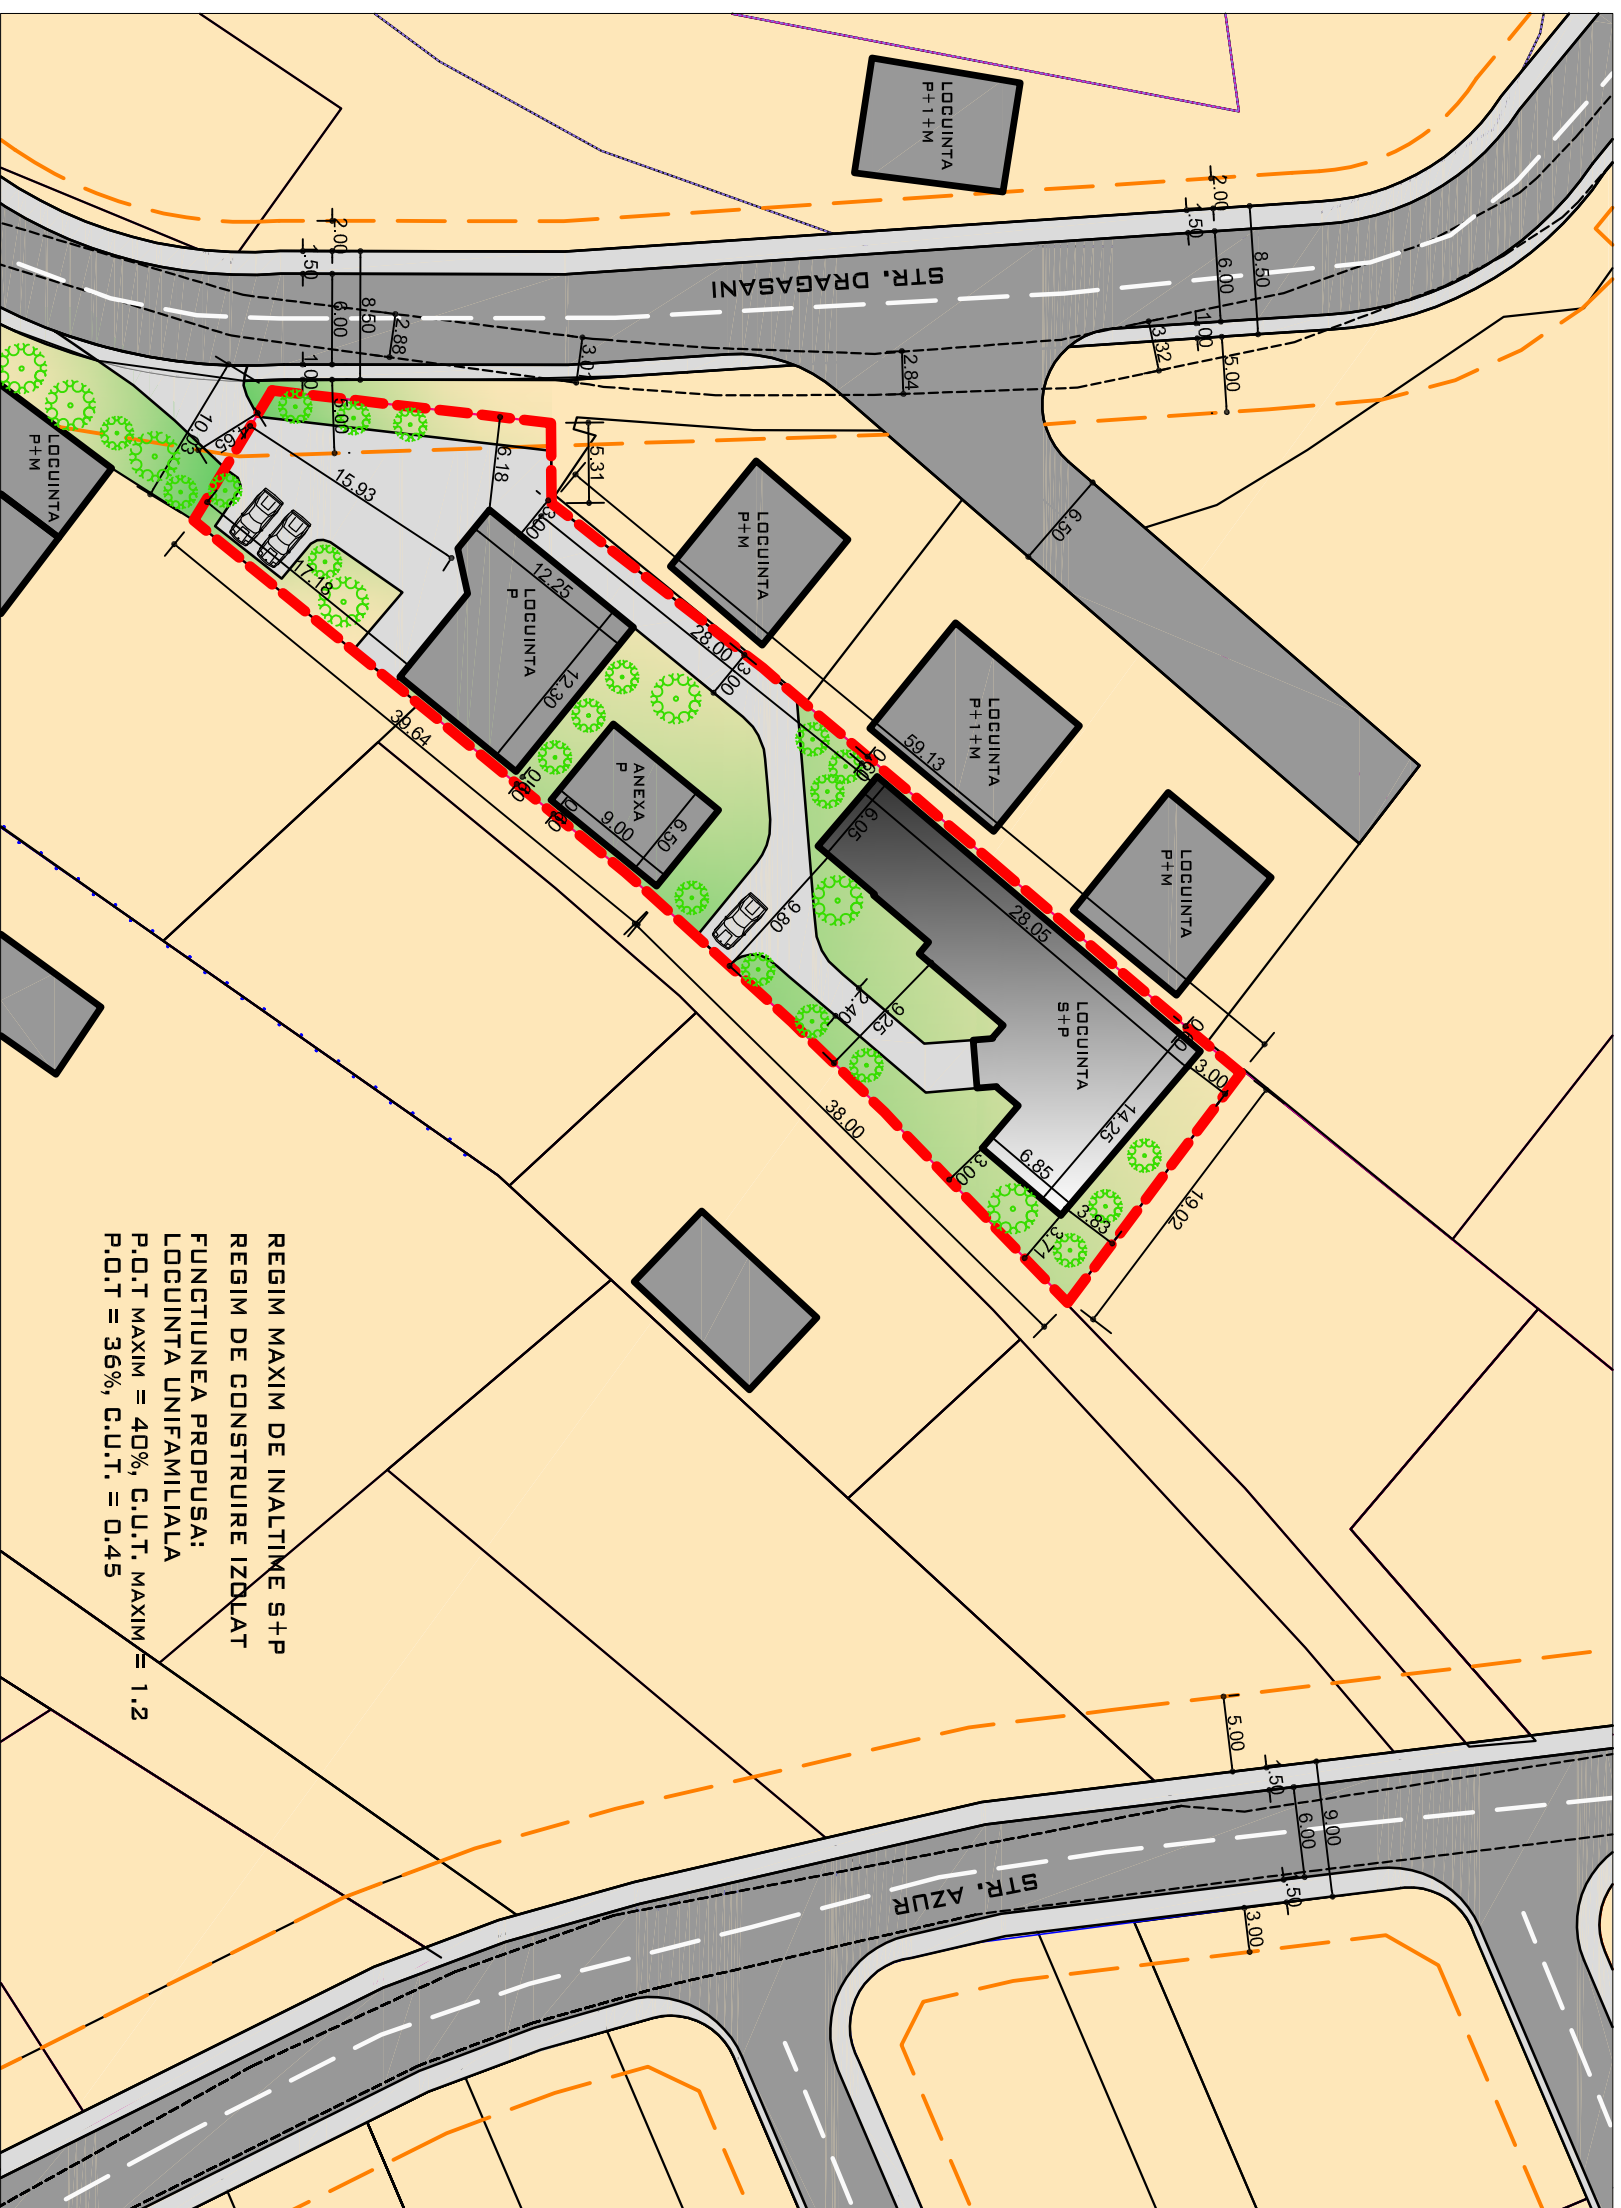

-  **LIMITA DE PROPRIETATE**
 -  **ALINIAMENT (PROPUSE PRIN PUZURI ANTERIOARE)**
 -  **DRUMURI (PROPUSE PRIN PUZURI ANTERIOARE)**
 -  **TROTUARE (PROPUSE PRIN PUZURI ANTERIOARE)**
 -  **DRUMURI EXISTENTE**
 -  **ZONA DE LOCUINTE L3A**
 -  **CONSTRUCTII EXISTENTE**
 -  **CONSTRUCTII PROPUSE**

PROPRIETARI:

DEAC SIMION SI DEAC IUSTINA DORINA

CF 85923

SUPRAFATA TERENULUI 1290 MP

LAURA IOANA BAURDA BIROU INDIVIDUAL DE ARHITECTURA  C.I.F. 24338654	BENEFICIAR:	DEAC SIMION SI DEAC IUSTINA DORINA		NR. PR. 17-16 P.U.D.
	DEN. LUCRARE:	PUD - CONSTRUIRE A DOUA LOCUINTA FAMILIALA PE PARCELA		
	DEN. PLANSAS:	REGLEMENTARI URBANISTICE		
	APRILE 2016	SEF PROIECT: LAURA IOANA BAURDA		
	SC 1/500	PROIECTAT: LAURA IOANA BAURDA		
		DESENAT: LAURA IOANA BAURDA		NR. PLANSA A03