


PUD - SCHIMB DE DESTINATIE SI EXTINDERE PE VERTICALA PENTRU BIROU SI SERVICII

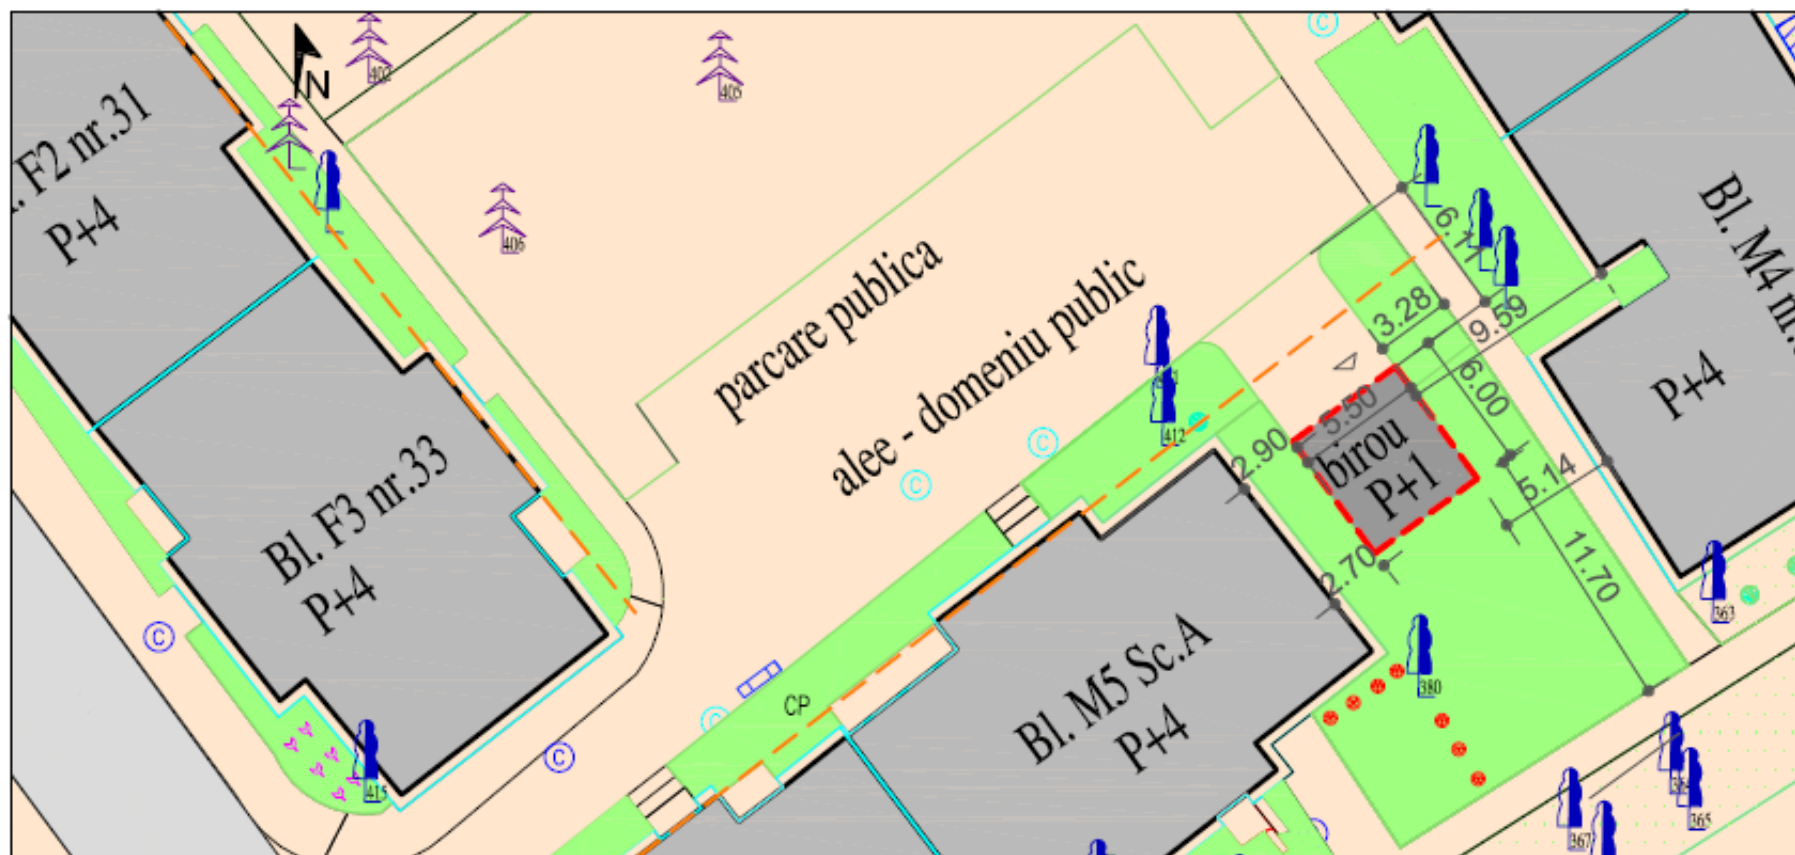

CONCESIONAT DE
LAURA IDANA BAURDA
CF 99658, 99659
SUPRAFATA TERENULUI 33 MP

REGIM MAXIM DE INALTIME P+1
REGIM DE CONSTRUIRE IZOLAT
FUNCTIUNEA PROPUISA • BIROURI, SERVICII
P.Q.T. EXISTENT = 100%, C.U.T. EXISTENT = 1
P.Q.T. PROPUIS = 100%, C.U.T. PROPUIS = 2

LEGENDA

- LIMITA DE PROPRIETATE
- ALINAMENT
- DRUMURI
- ZONA VERDE
- CONSTRUCTII EXISTENTE
- BIROU, SERVICII
- ZONA LOCUINTE COLECTIVE

LAURA IDANA BAURDA BIROU INDIVIDUAL DE ARHITECTURA  C.I.F. 24338654	BENEFICIAR:	LAURA IDANA BAURDA	NR. PR. 12*16 PUD
	DEN. LUCRARE:	PUD • SCHIMB DE DESTINATIE SI EXTINDERE PE VERTICALA PENTRU BIROU SI SERVICII	
	DEN. PLANSA:	REGLEMENTARI URBANISTICE	NR. PLANSA A03
	MARTE 2016	SEF PROIECT: LAURA IDANA BAURDA	
	SC 1/200	PROIECTAT: LAURA IDANA BAURDA	
		DESENAT: LAURA IDANA BAURDA	