


PUD - CONSTRUIRE BAR, SPATIU ALIMENTATIE PUBLICA, SERVICII SI COMERT

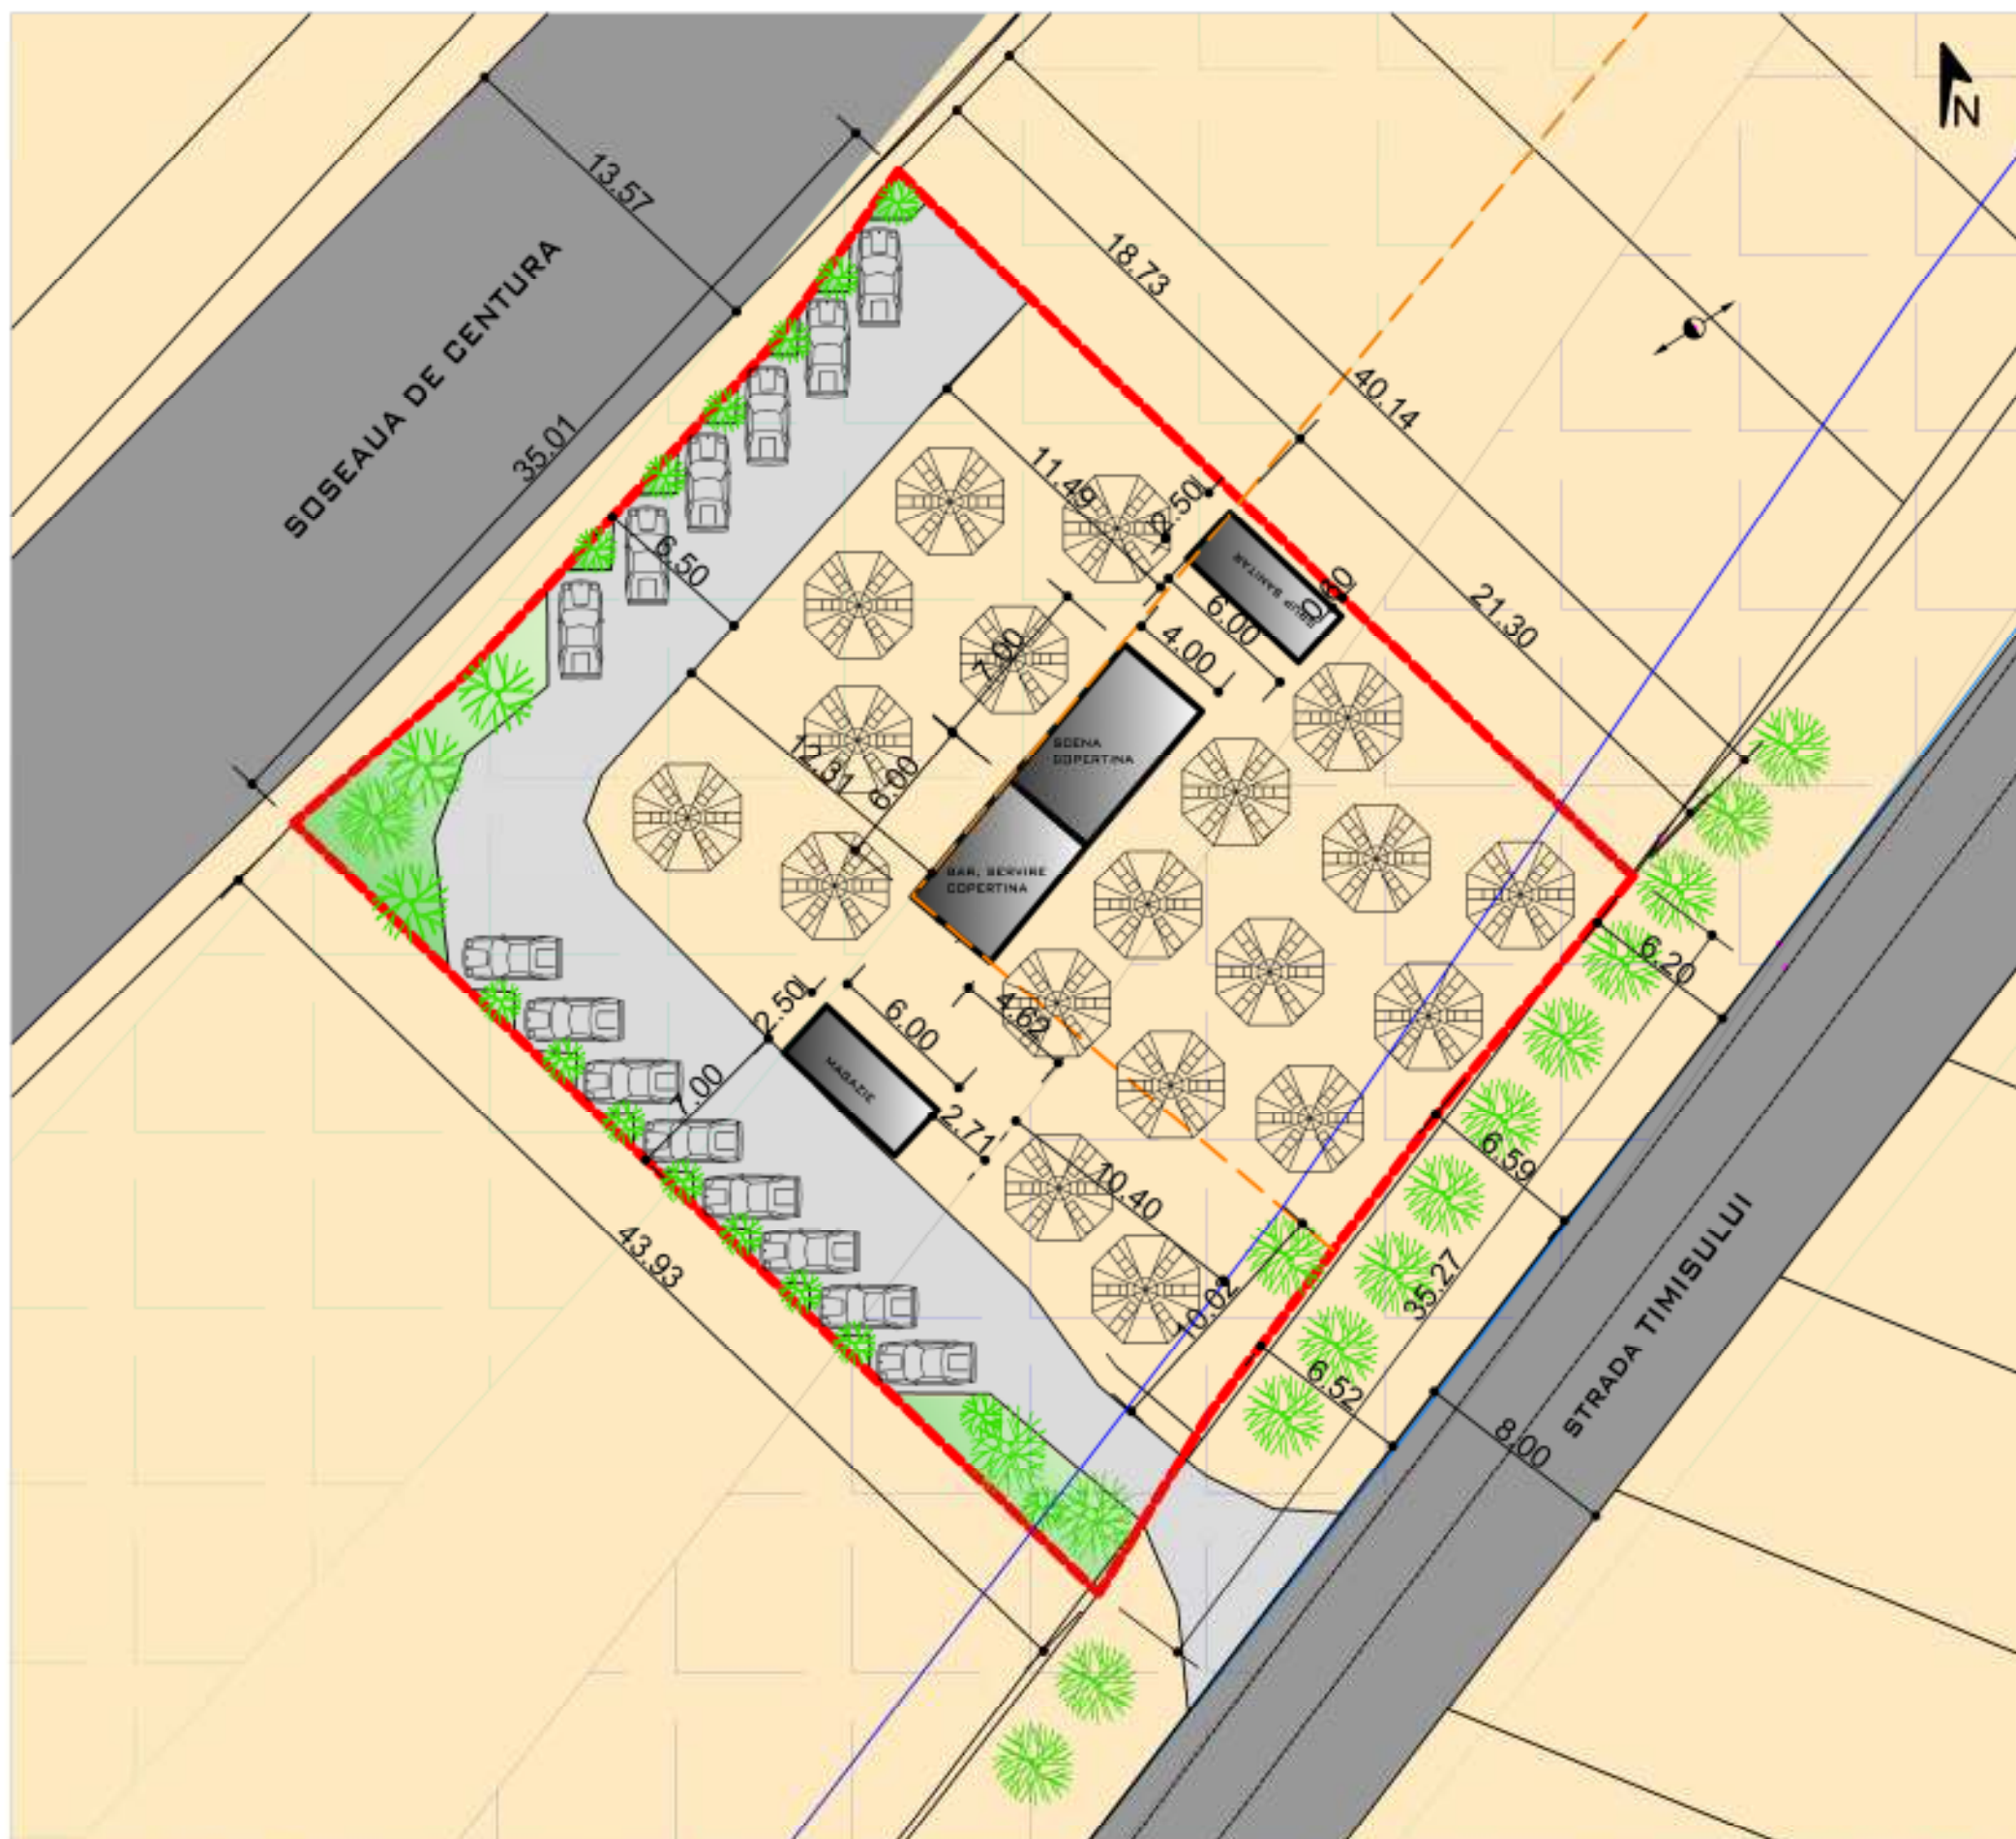

P.O.T MAXIM = 40%,
C.U.T. MAXIM = 1.2

P.O.T = 15%,
C.U.T. = 0.15

REGIM MAXIM DE INALTIME P

REGIM DE CONSTRUIRE IZOLAT

FUNCTIUNEA PROPUA -
ALIMENTATIE PUBLICA, AGREMENT

LEGENDA

- LIMITA DE PROPRIETATE
- ALINIAMENT
- DRUMURI
- DRUMURI EXISTENTE
- ZONA MIXTA SITUATA IN ZONA INDUSTRIALA IMI
- CONSTRUCTII PROPUSE
- RESTRICTIE IMPUSA ELECTRICA
- RESTRICTIE IMPUSA DE CONDUCTA DE APA

PROPRIETAR:
HATEGAN NICOLAE
CF 101263
SUPRAFATA TERENULUI 1428 MP

LAURA IDANA BAURDA
BIROU INDIVIDUAL
DE ARHITECTURA

Signature of Laura Idana Baurda

G.I.F. 24338654

BENEFICIAR:	HATEGAN NICOLAE
DEN. LUCRARE:	PUD - CONSTRUIRE BAR, SPATIU ALIMENTATIE PUBLICA, SERVICII SI COMERT
DEN. PLANSA:	REGLEMENTARI URBANISTICE
MAI 2016	SEF PROIECT: LAURA IDANA BAURDA
SC 1/200	PROIECTAT: LAURA IDANA BAURDA
	DESEANAT: LAURA IDANA BAURDA

NR. PR.
32/16
P.U.D.

NR. PLANSA
A03