


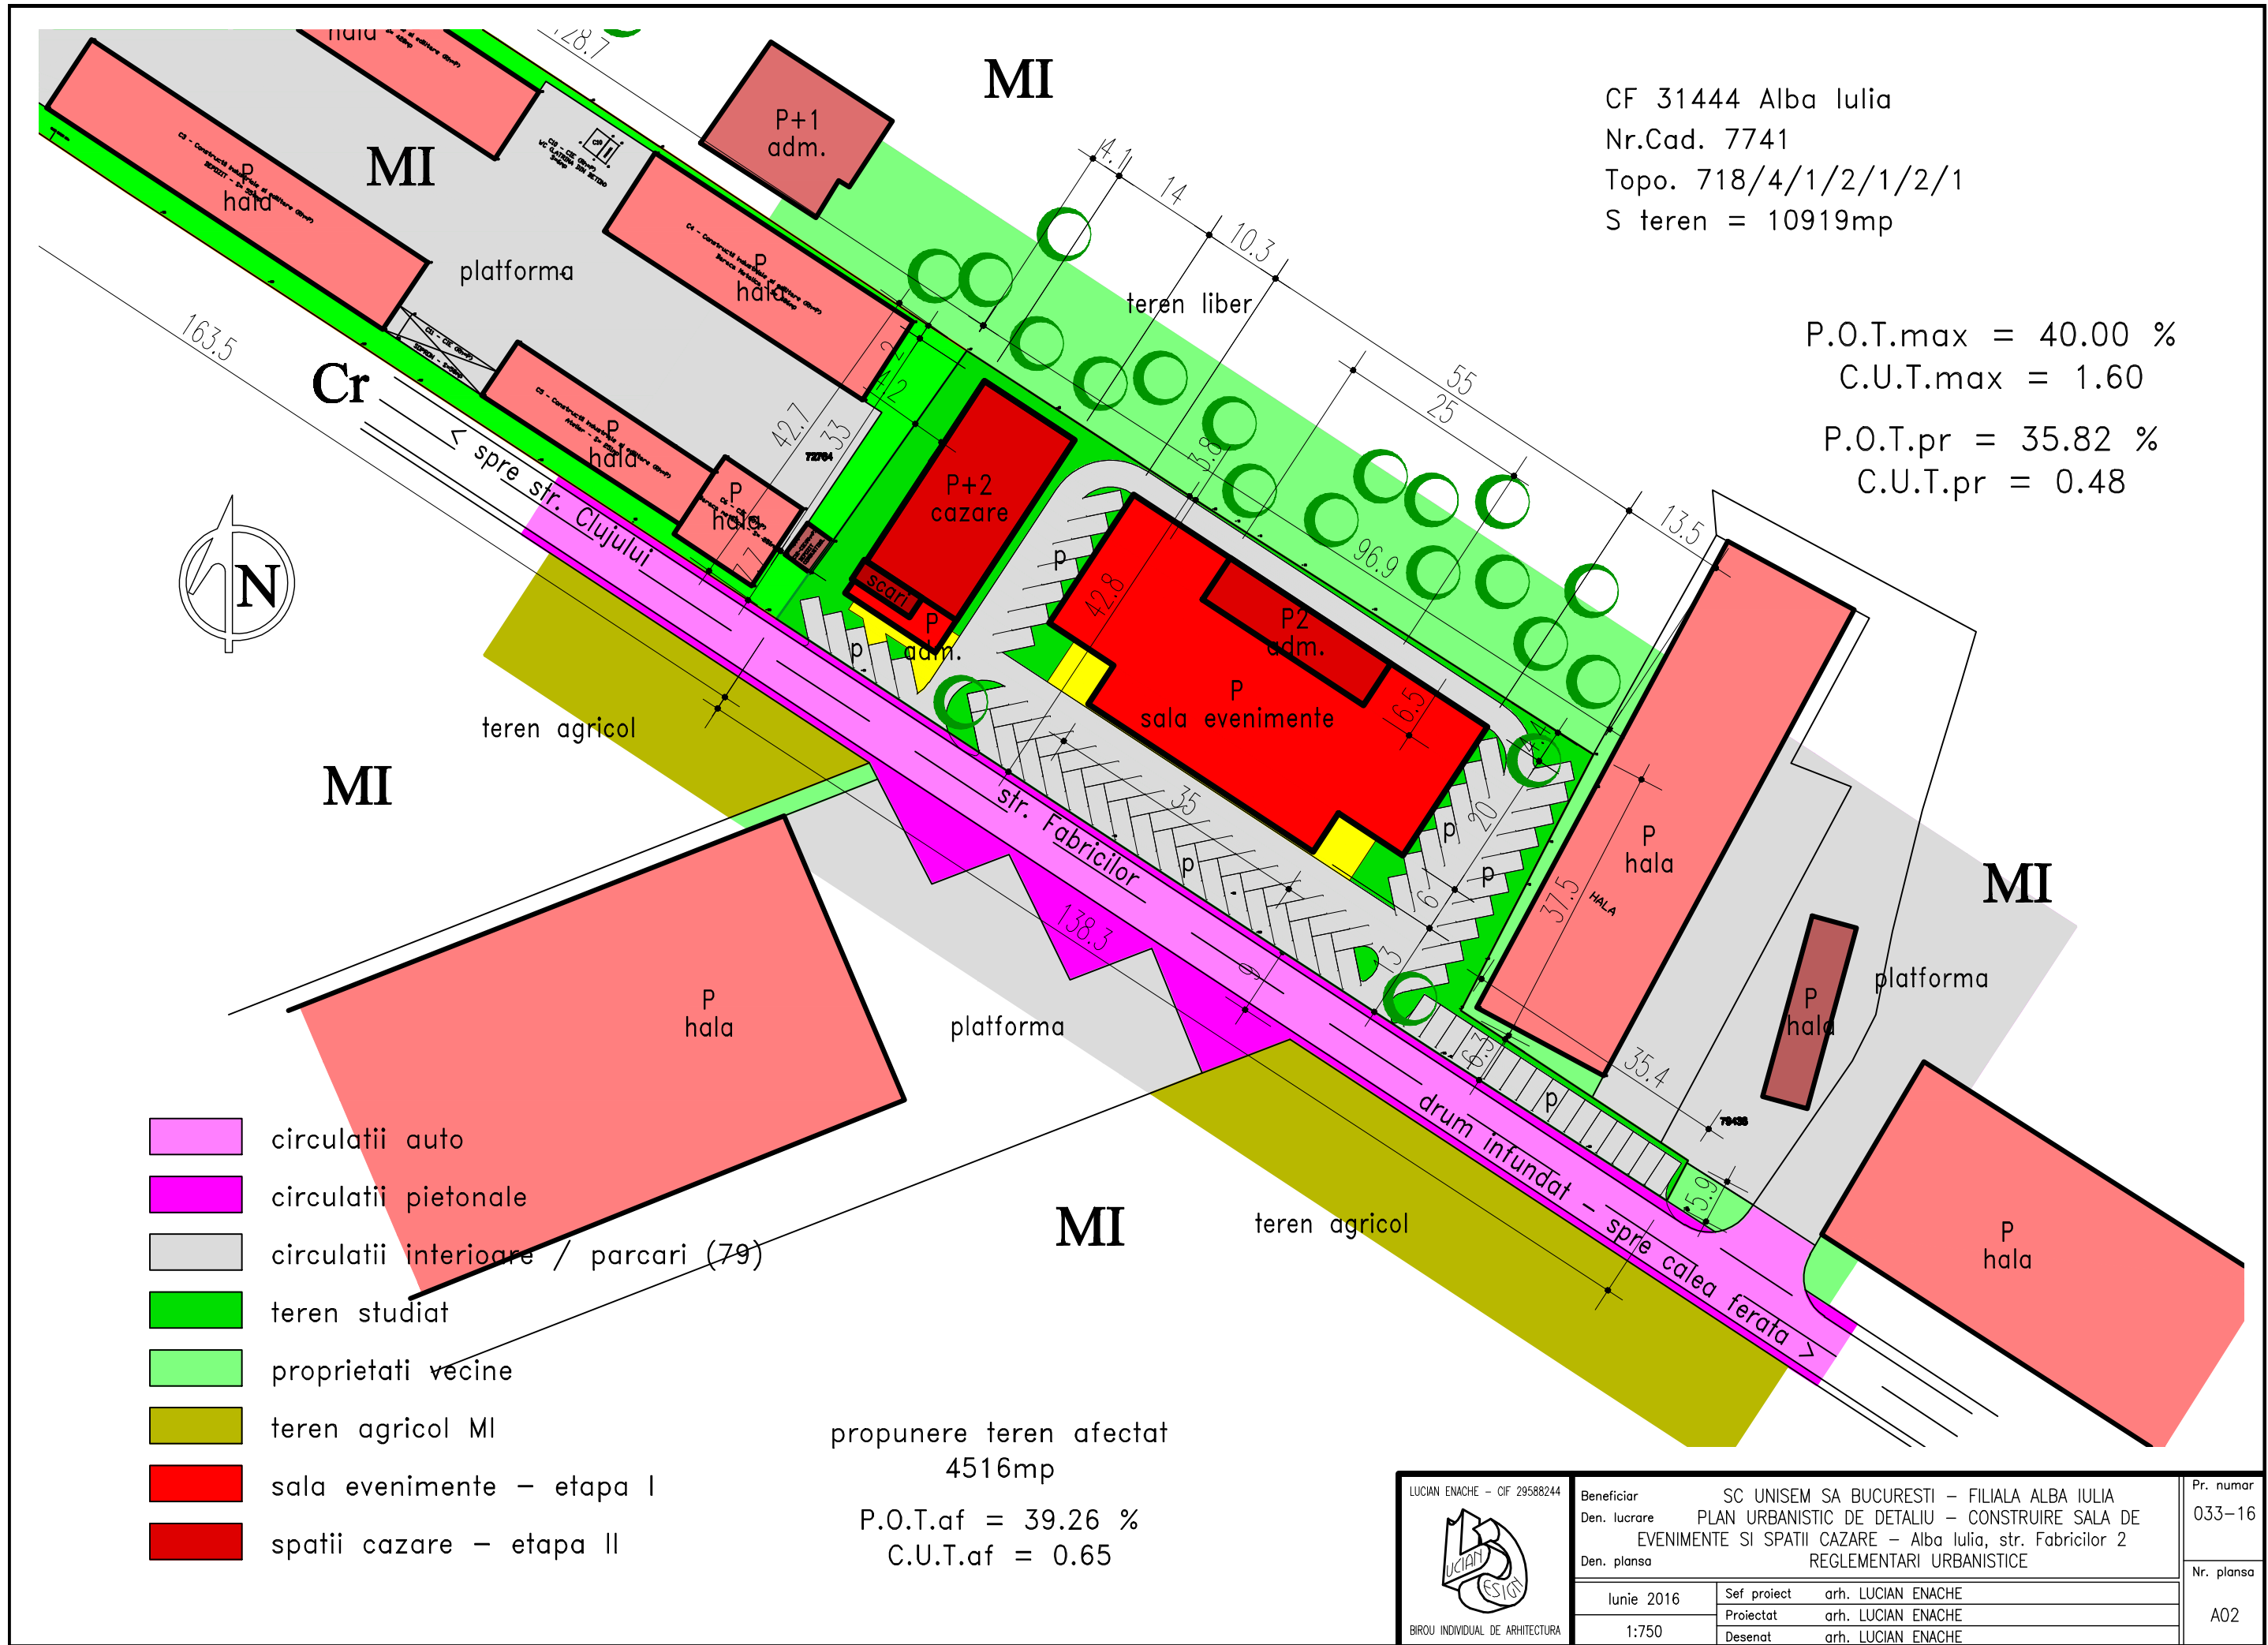

CF 31444 Alba Iulia
Nr.Cad. 7741
Topo. 718/4/1/2/1/2/1
S teren = 10919mp

P.O.T.max = 40.00 %
C.U.T.max = 1.60
P.O.T.pr = 35.82 %
C.U.T.pr = 0.48

- circulatii auto
- circulatii pietonale
- circulatii interioare / parcare (79)
- teren studiat
- proprietati vecine
- teren agricol MI
- sala evenimente - etapa I
- spatii cazare - etapa II

propunere teren afectat
4516mp
P.O.T.af = 39.26 %
C.U.T.af = 0.65

LUCIAN ENACHE – CIF 29588244		Beneficiar SC UNISEM SA BUCURESTI – FILIALA ALBA IULIA			Pr. numar
		Den. lucrare PLAN URBANISTIC DE DETALIU – CONSTRUIRE SALA DE			033–16
		EVENIMENTE SI SPATII CAZARE – Alba Iulia, str. Fabricilor 2			
		Den. plansa REGLEMENTARI URBANISTICE			
BIROU INDIVIDUAL DE ARHITECTURA					Nr. plansa
		lunie 2016	Sef proiect	arh. LUCIAN ENACHE	A02
			Proiectat	arh. LUCIAN ENACHE	
		1:750	Desenat	arh. LUCIAN ENACHE	