
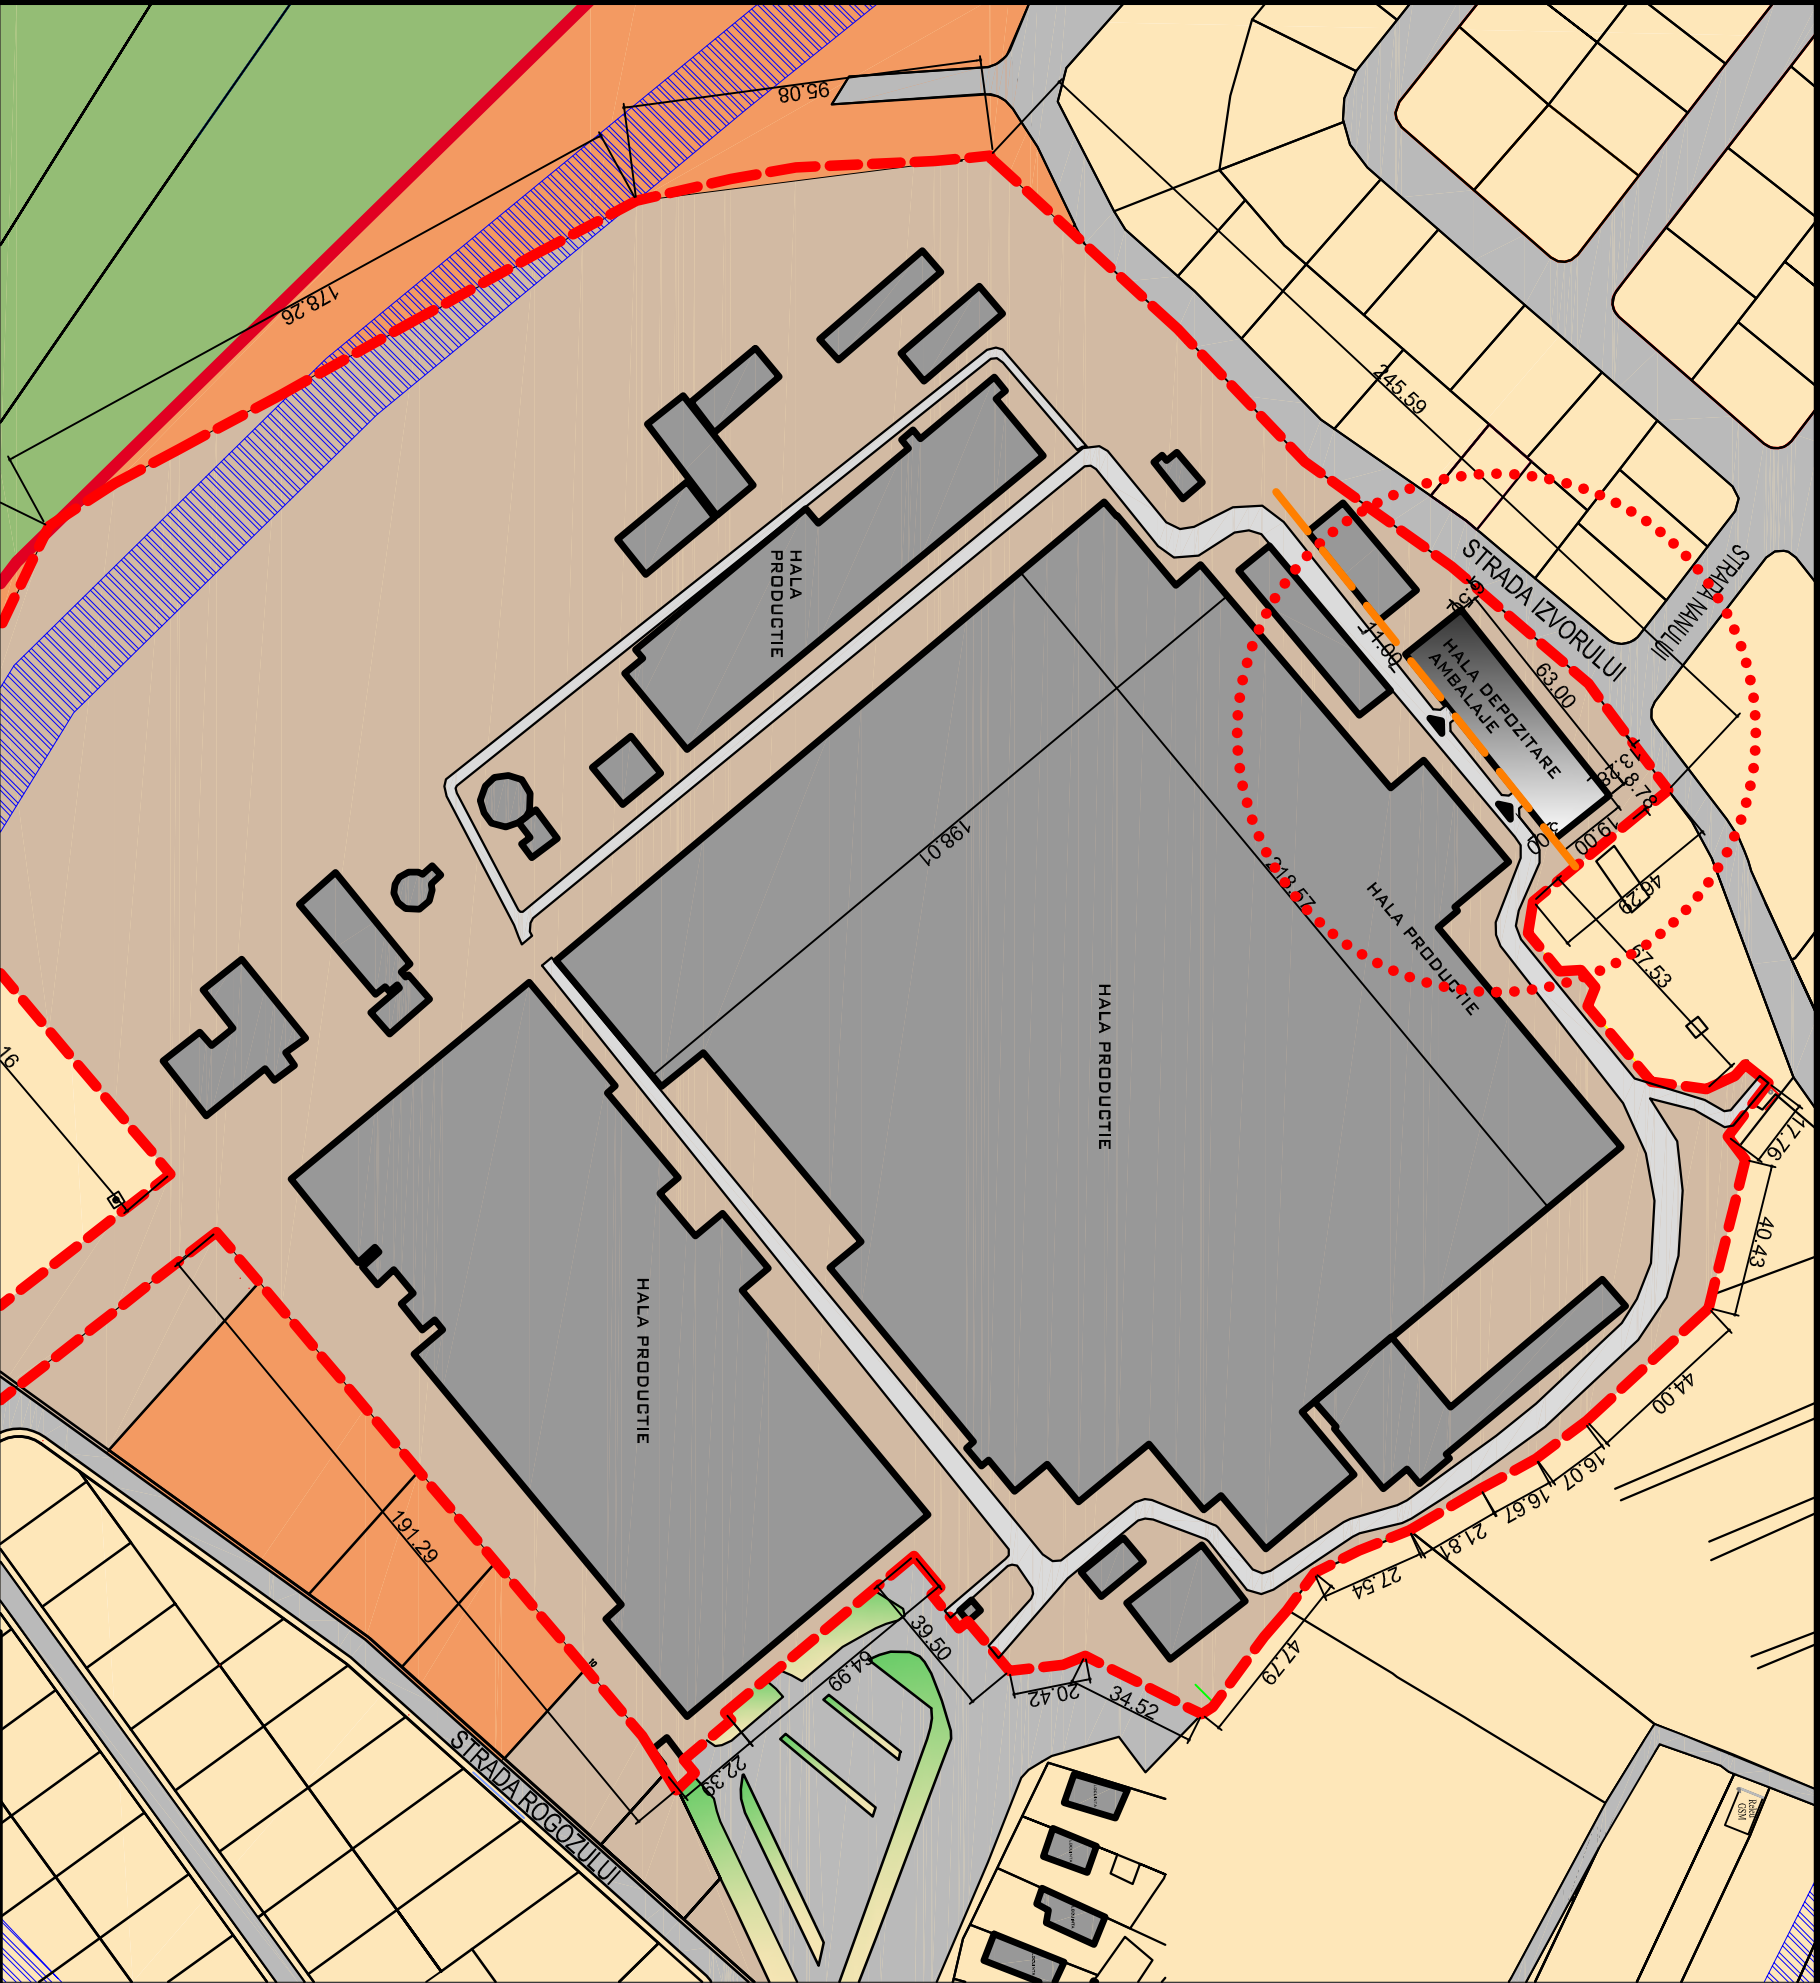


PUD -
CONSTRUIRE
HALA DEPOZITARE
AMBALAJE

- LEGENDA
- LIMITA INTRAVILAN
 - LIMITA DE PROPRIETATE
 - ALINIAMENT
 - DRUMURI
 - ZONA ACTIVITATI PRODUCTIVE
 - ZONA MIXTA SITUATA IN ZONA INDUSTRIALA - MI
 - ZONA MIXTA - MA3
 - ZONA DE LOCUINTE - L3A
 - ZONA AGRICOLA EXTRAVILAN - TA
 - CONSTRUCTII EXISTENTE
 - CONSTRUCTII PROPUSE
 - ZONA DE PROTECTIE ELECTRICA

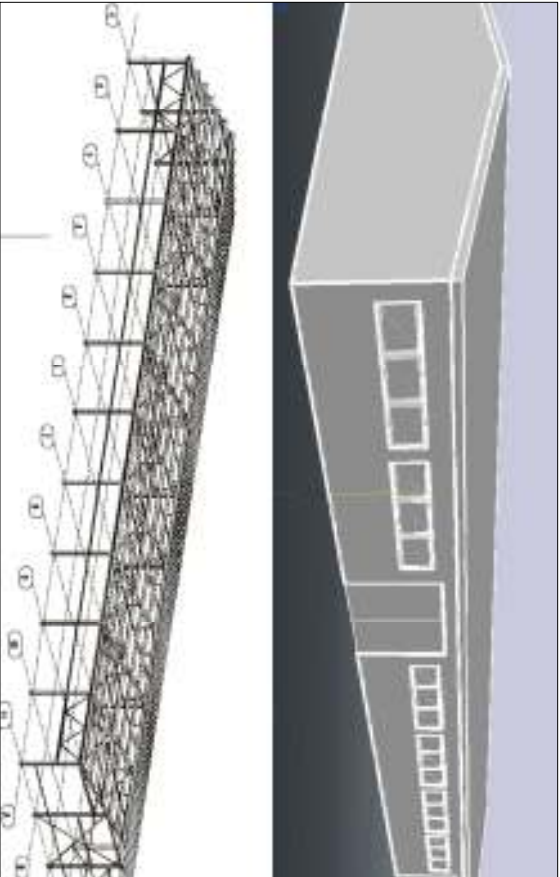

PROPRIETAR:
SC APULUM SA
CF 102597

INALTIME MAXIMA 20M

REGIM DE CONSTRUIRE IZOLAT

FUNCTIUNEA PROPU SA:
HALA DEPOZITARE AMBALAJE

P.O.T MAXIM = 80%, C.U.T. MAXIM = 1.00

P.O.T = 60%, C.U.T. = 1.00

S TEREN = 74396 MP

LAURA IDANA BAURDA
BIROU INDIVIDUAL
DE ARHITECTURA



C.I.F. 24338654

BENEFICIAR:	SC APULUM SA		NR. PR. 51 -16 P.U.D.
DEN. LUCRARE:	PUD - CONSTRUIRE HALA DEPOZITARE AMBALAJE		
DEN. PLANSAS:	REGLEMENTARI URBANISTICE		
AUGUST 2016	SEF PROIECT: LAURA IOANA BAURDA	NR. PLANSAS A03	
	PROIECTAT: LAURA IOANA BAURDA		
1/2000	DESENAT: LAURA IOANA BAURDA		