
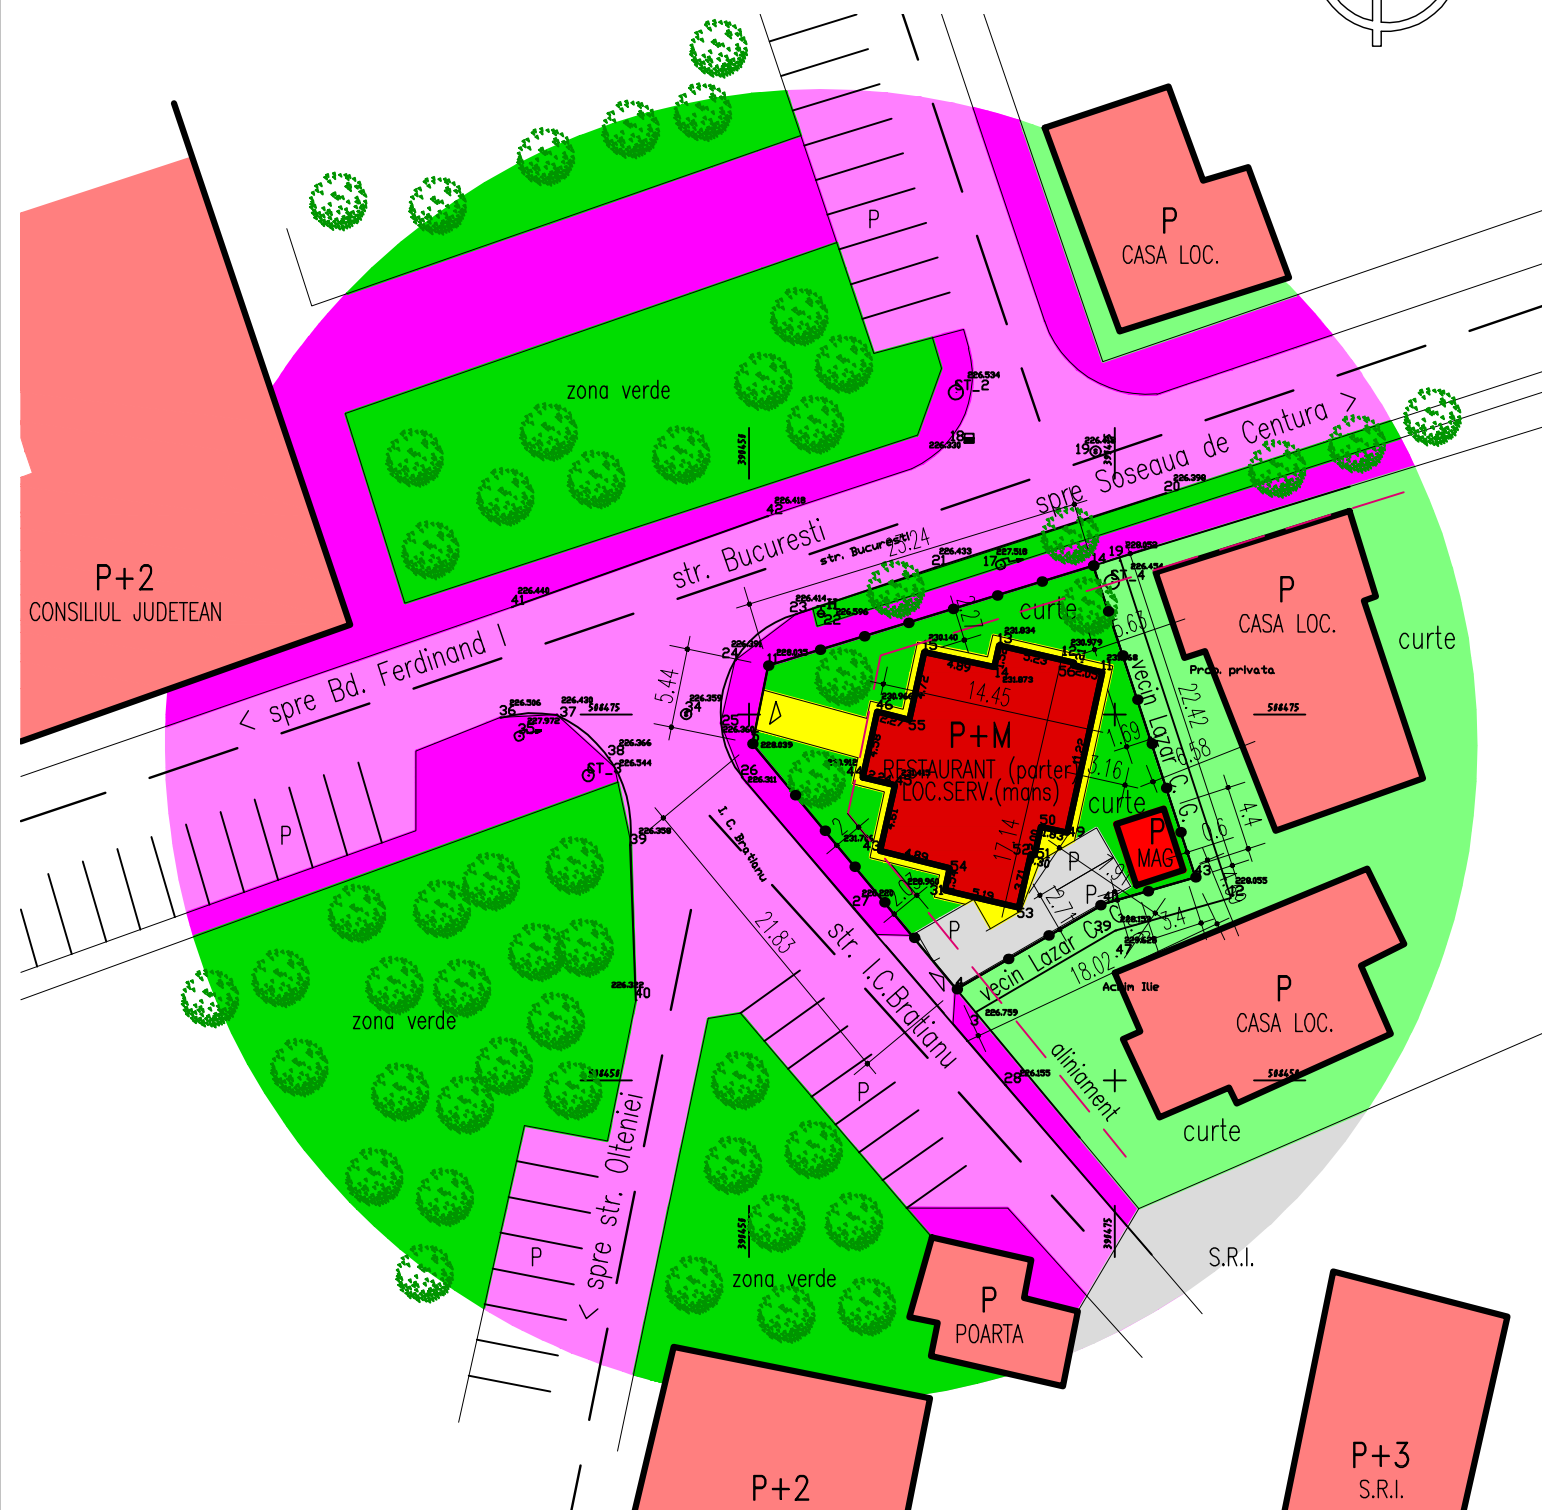


P.O.T. = 39.27 %
C.U.T. = 0.77

CF 104171
Nr. Cad. 104171
Nr.Top. 1252/2/1
S teren = 527mp

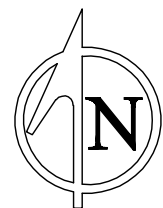

INCADRARE IN LOCALITATE

- mansardare si schimb de destinatie
- constructii propuse – anexa
- constructii existente
- circulatii auto
- circulatii pietonale
- alei auto si piet.
- zona verde
- terenuri vecine

LUCIAN ENACHE – CIF 29588244  BIROU INDIVIDUAL DE ARHITECTURA	Beneficiar LAZAR CARMEN GINA			Pr. numar
	Den. lucrare: SCHIMB DE DESTINATIE DIN LOCUINTA IN RESTAURANT, MANSARDARE			048-16
	CU DESTINATIA LOCUINTA DE SERVICIU SI CONSTRUIRE ANEXA GOSPODAREASCA			Nr. plansa
	Den. plansa REGLEMENTARI URBANISTICE			A02
Noiembrie 2016		Sef proiect	arh. LUCIAN ENACHE	
1:500		Proiectat	arh. LUCIAN ENACHE	
		Desenat	arh. LUCIAN ENACHE	