

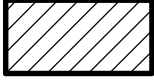
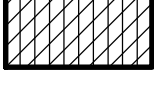
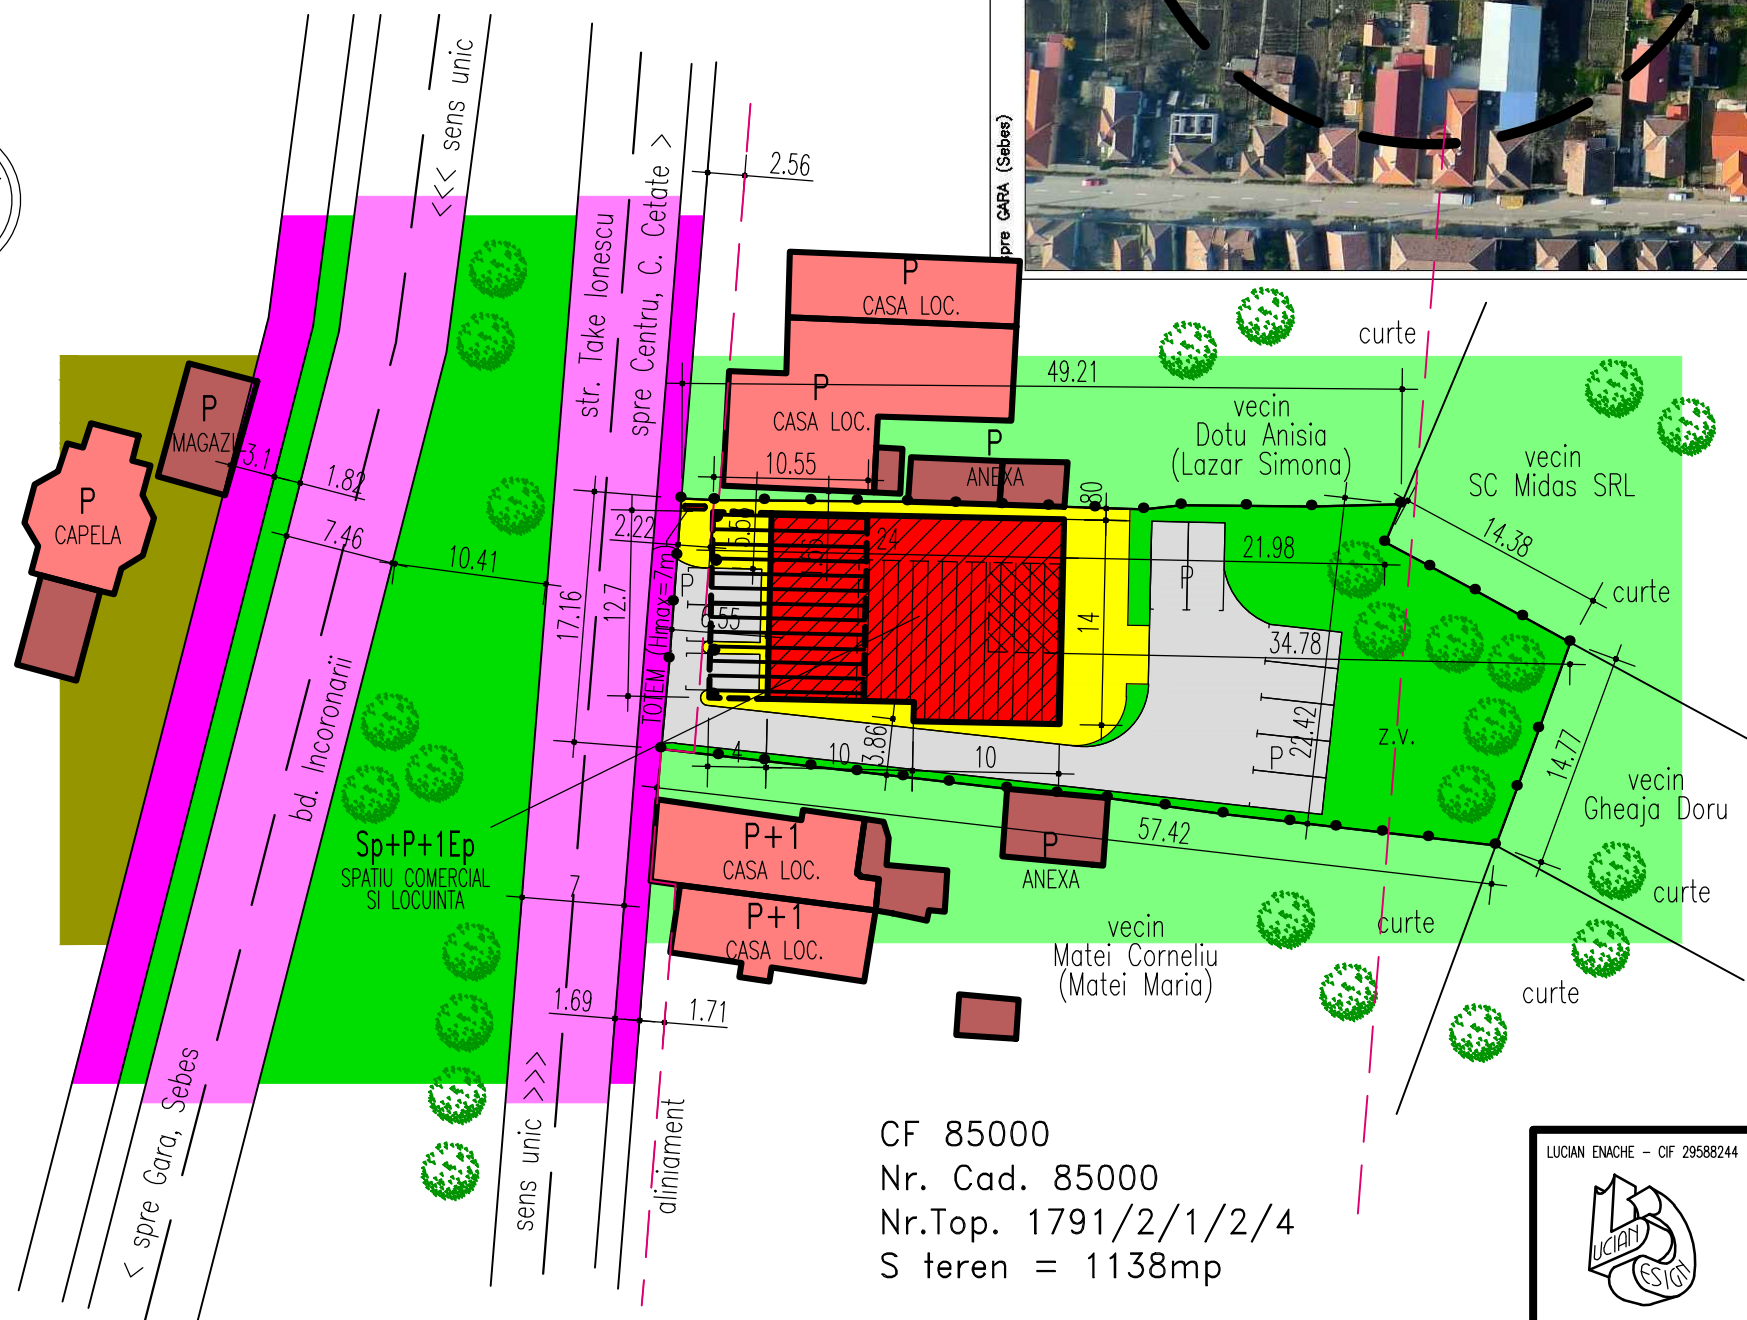
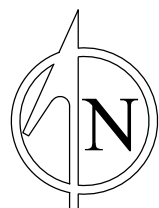


-  P - parcare auto
 Ep - spatiu comercial
 P - spatiu comercial
 Sp - locuinta (Su=min37mp)
 Sp - spatiu comercial
 P - spatiu comercial
 Ep - spatiu comercial

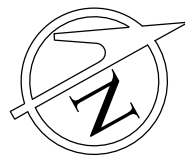

CF 85000
Nr. Cad. 85000
Nr.Top. 1791/2/1/2/4
S teren = 1138mp

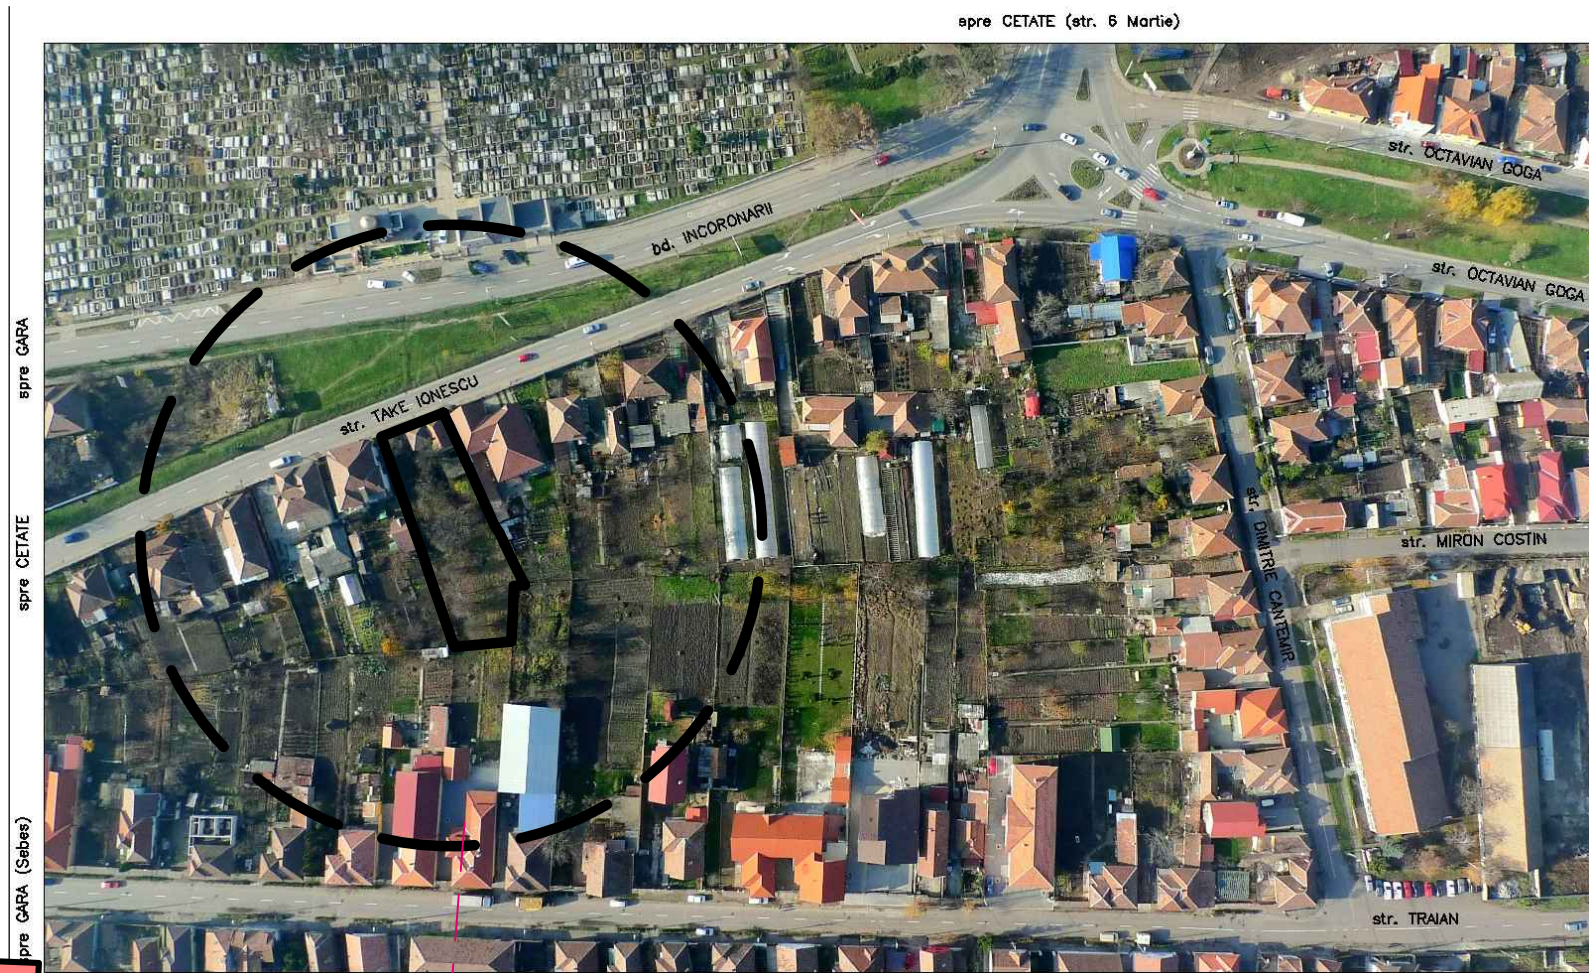

INCADRARE IN LOCALITATE

P.O.T. = 27.93 %
C.U.T. = 0.53

-  constructii propuse
 constructii existente
 circulatii auto
 circulatii pietonale
 alei auto si piet.
 zona verde
 terenuri vecine

LUCIAN ENACHE - CIF 29588244  BIROU INDIVIDUAL DE ARHITECTURA	Beneficiar			MOGHIROIU MARCEL		Pr. numar	
	Den. lucrare			PUD – CONSTRUIRE SPATIU COMERCIAL si LOCUINTA			001-16
	Den. planşa			Alba Iulia, str. Take Ionescu 19		Nr. planşa	
				REGLEMENTARI URBANISTICE			A02
	Martie 2016			Sef proiect	arh. LUCIAN ENACHE		
1:500			Proiectat	arh. LUCIAN ENACHE			
			Desenat	arh. LUCIAN ENACHE			