



PUD - CONSTRUIRE 4 LOCUINTE SEMICOLECTIVE IN REGIM INSIRUIT SI IMPREJMUIRE

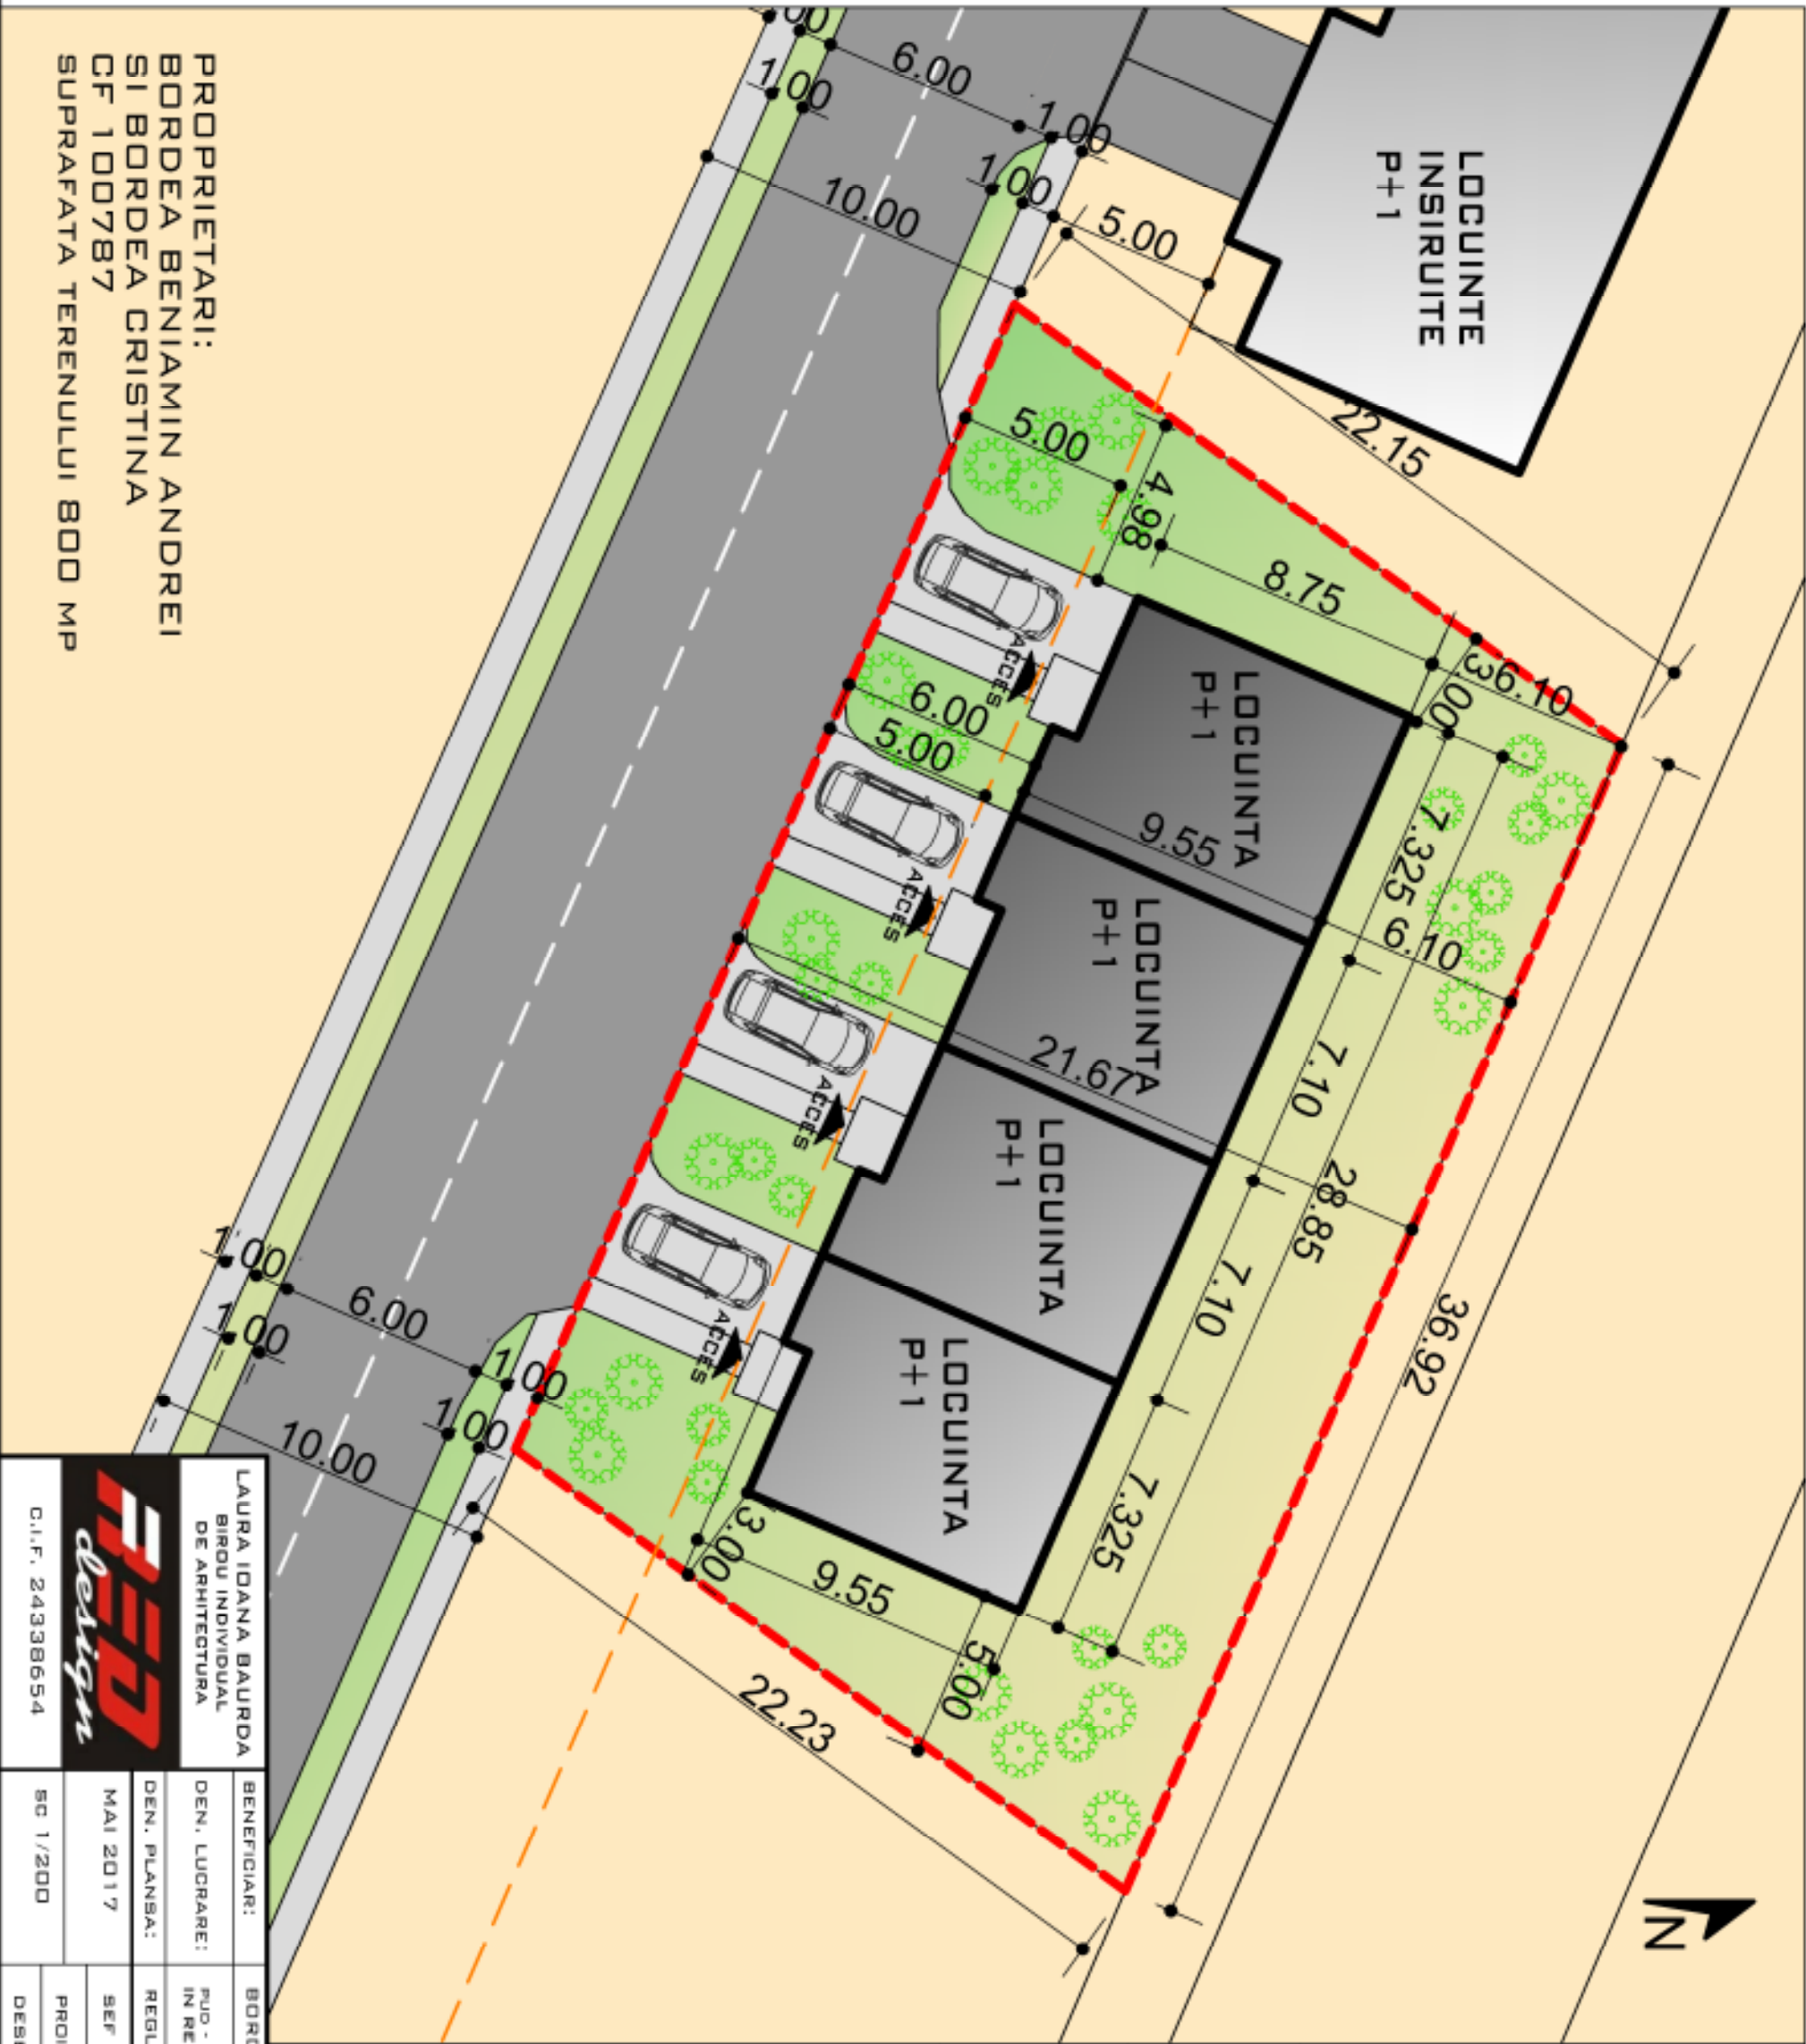

LEGENDA

- LIMITA DE PROPRIETATE
- ALINIAMENT LA STRADA
- DRUMURI
- TROTUARE
- ZONA VERDE
- ZONA DE LOCUINTE L3A
- CONSTRUCTII PROPUSE

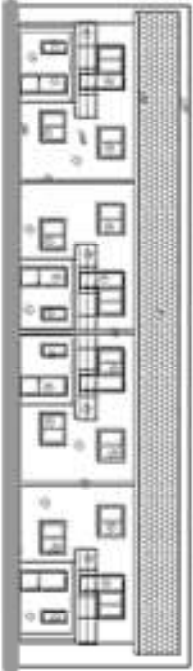

P.O.T MAXIM = 40%,  
C.U.T. MAXIM = 1.20

P.O.T = 36%,  
C.U.T. = 0.72

REGIM MAXIM DE INALTIME P+1  
REGIM DE CONSTRUIRE - INSIRUIT  
FUNCTIUNEA PROPUISA -  
LOCUINTE SEMICOLECTIVE

|                                                                                             |  |                                        |  |                            |  |
|---------------------------------------------------------------------------------------------|--|----------------------------------------|--|----------------------------|--|
| LAURA IDANA BAURDA<br>BIROU INDIVIDUAL<br>DE ARHITECTURA                                    |  | BENEFICIAR: BORDEA BENIAMIN ANDREI     |  | NR. PR.<br>14-17<br>P.U.O. |  |
| DEN. LUCRARE: PUD - CONSTRUIRE 4 LOCUINTE SEMICOLECTIVE<br>IN REGIM INSIRUIT SI IMPREJMUIRE |  | DEN. PLANSAS: REGLEMENTARI URBANISTICE |  |                            |  |
| MAI 2017                                                                                    |  | SEF PROIECT: LAURA IDANA BAURDA        |  |                            |  |
| SC 1/200                                                                                    |  | PROIECTAT: LAURA IDANA BAURDA          |  |                            |  |
| C.I.F. 24338654                                                                             |  | DESENAT: LAURA IDANA BAURDA            |  | NR. PLANSA<br>A03          |  |

PROPRIETARI:  
BORDEA BENIAMIN ANDREI  
SI BORDEA CRISTINA  
CF 100787  
SUPRAFATA TERENULUI 800 MP