



PUD - CONSTRUIRE CENTRU LOGISTIC

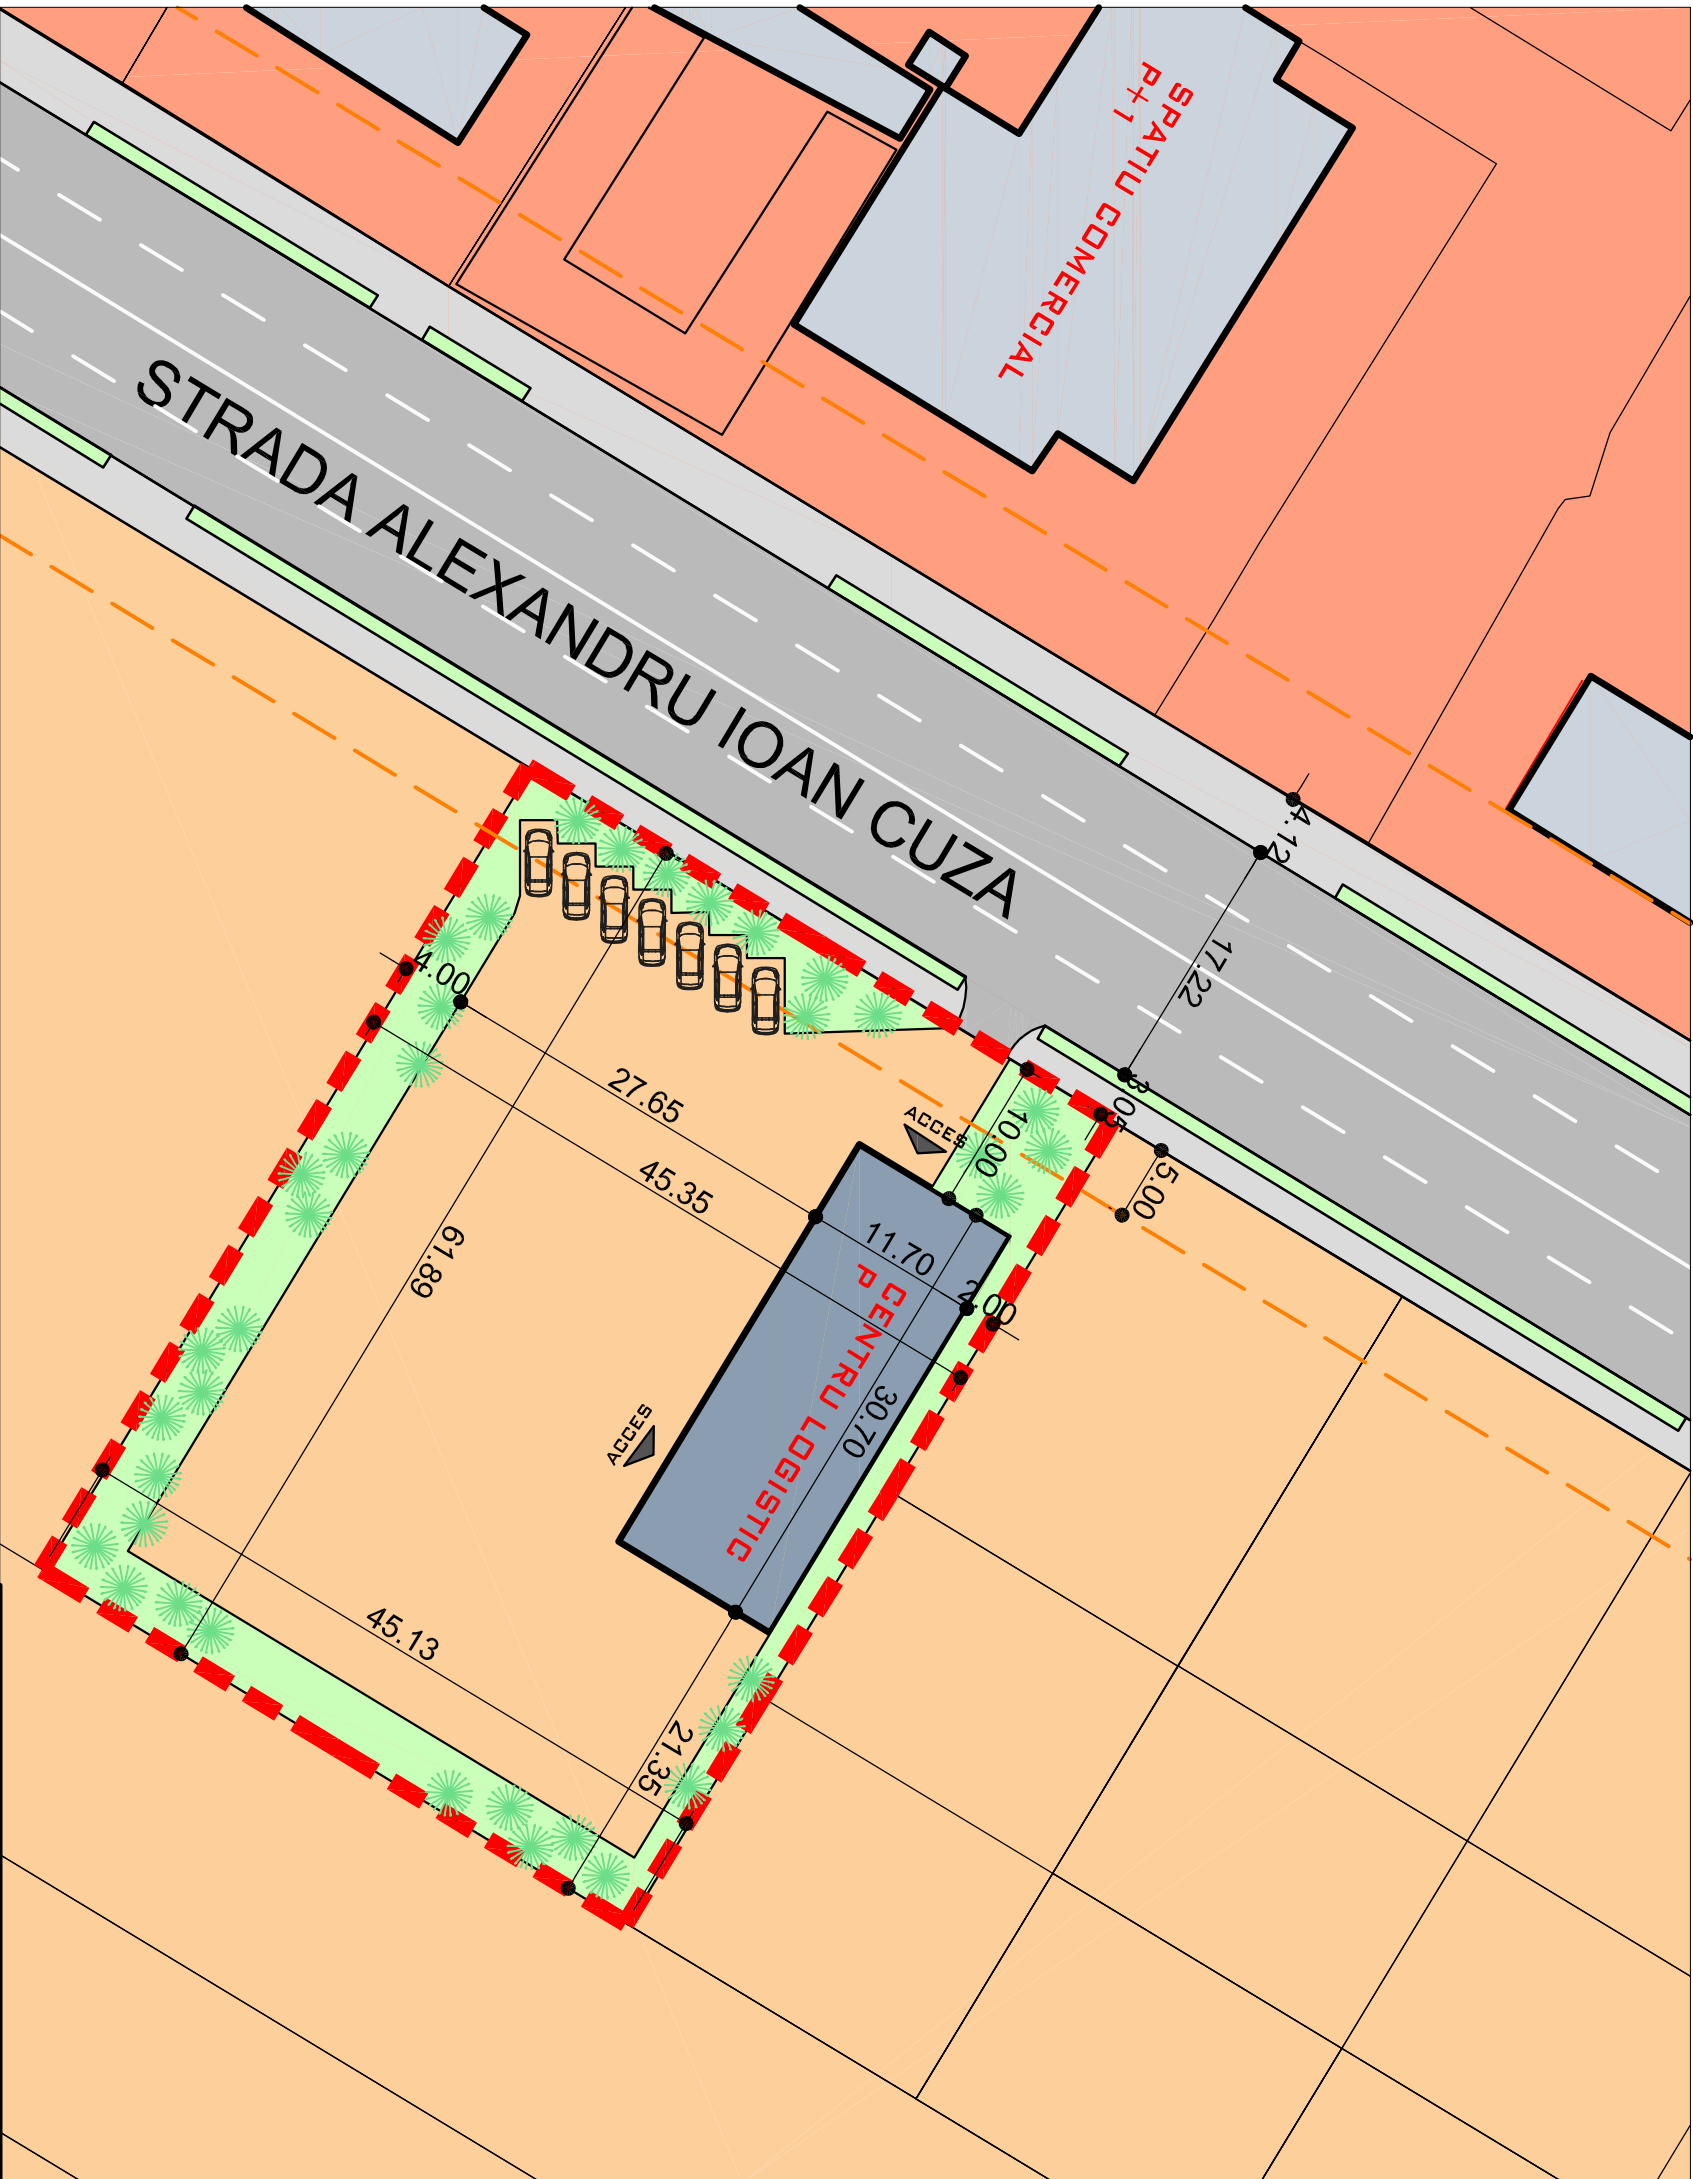

LEGENDA

- LIMITA DE PROPRIETATE
- ALINIAMENT
- DRUMURI
- ZONA SERVICII SI ACTIVITATI DE PRODUCTIE - MI
- ZONA MIXTA - MA2
- CONSTRUCII PROPUSE
- CONSTRUCII EXISTENTE

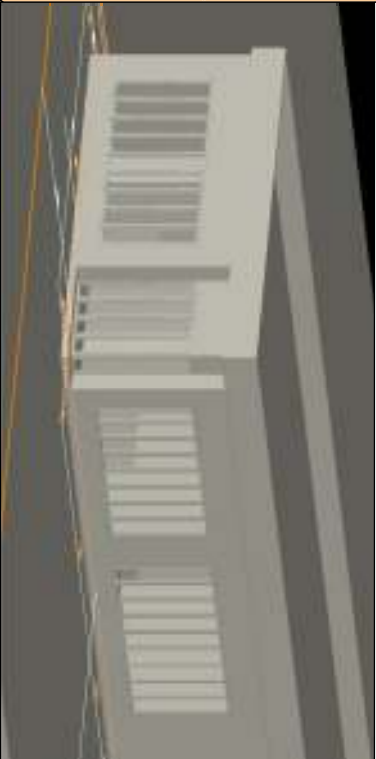

REGIM MAXIM DE INALTIME P
REGIM DE CONSTRUIRE IZOLAT
FUNCTIUNEA PROPUA - CENTRU LOGISTIC

P.O.T MAXIM = 40%, C.U.T. MAXIM = 1.6
P.O.T PROPU = 15%, C.U.T. PROPU = 0.15

PROPRIETAR: SC BITZU & SUN SRL
CF: 104684, NR TOPO 104684
SUPRAFATA TERENULUI 2800 MP

LAURA IOANA BAURDA BIROU INDIVIDUAL DE ARHITECTURA		BENEFICIAR:		SC BITZU & SUN SRL		NR. PR. 33-17 P.U.D.
		DEN. LUCRARE:		CONSTRUIRE CENTRU LOGISTIC		
		DEN. PLANSĂ:		REGLEMENTARI URBANISTICE		
		AUGUST 2017		SEF PROIECT: LAURA IOANA BAURDA		NR. PLANSĂ A03
				PROIECTAT: LAURA IOANA BAURDA		
				DESENAT: LAURA IOANA BAURDA		
C.I.F. 24338654		SC 1/200				