


-  circulatii auto si pietonale
-  zone verzi / dalate
-  proprietati vecine
-  Constructie propusa prin PUD


P.O.T.max = 40.00 %
C.U.T.max = 1.60

P.O.T.pr = 30.89 %
C.U.T.pr = 1.24

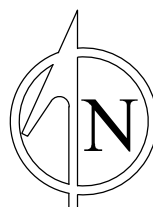

INCADRARE IN LOCALITATE


spre Stadion

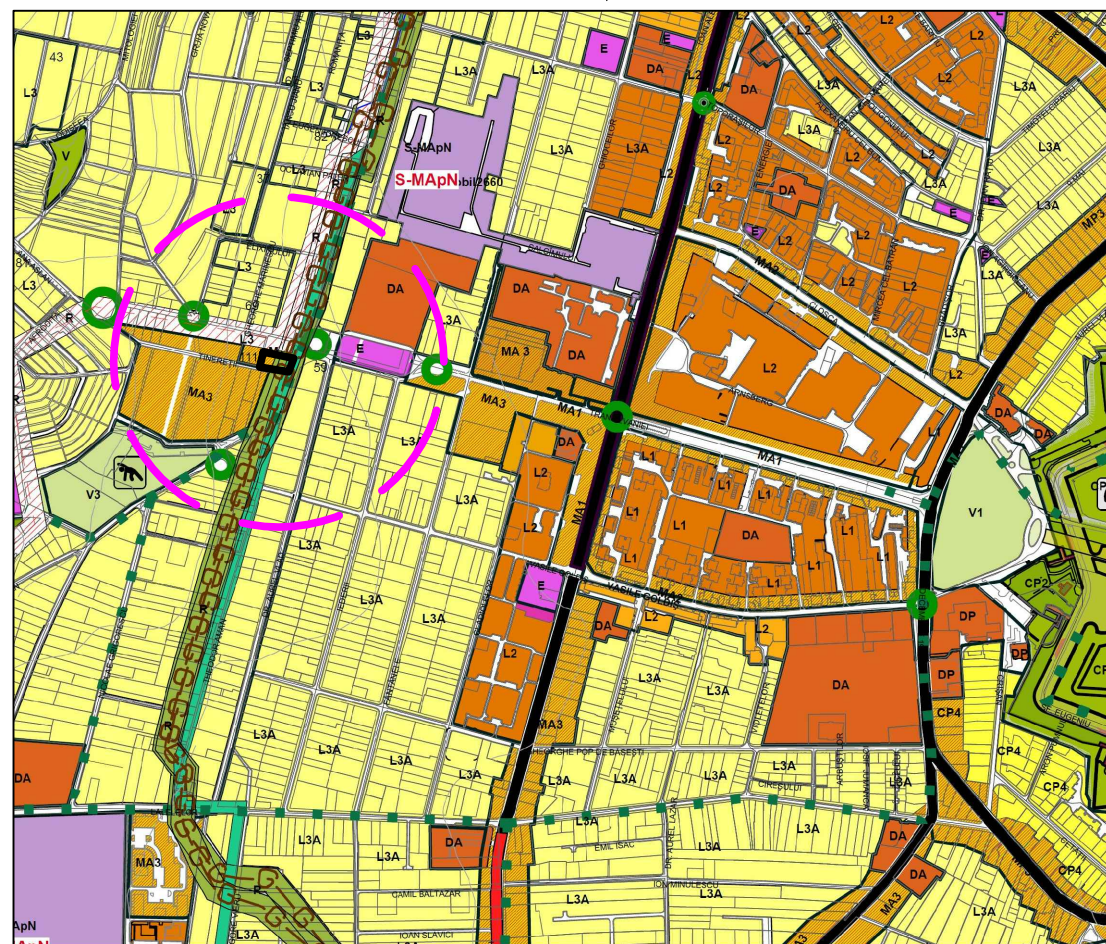

spre Centru

Cetatea

spre Gara

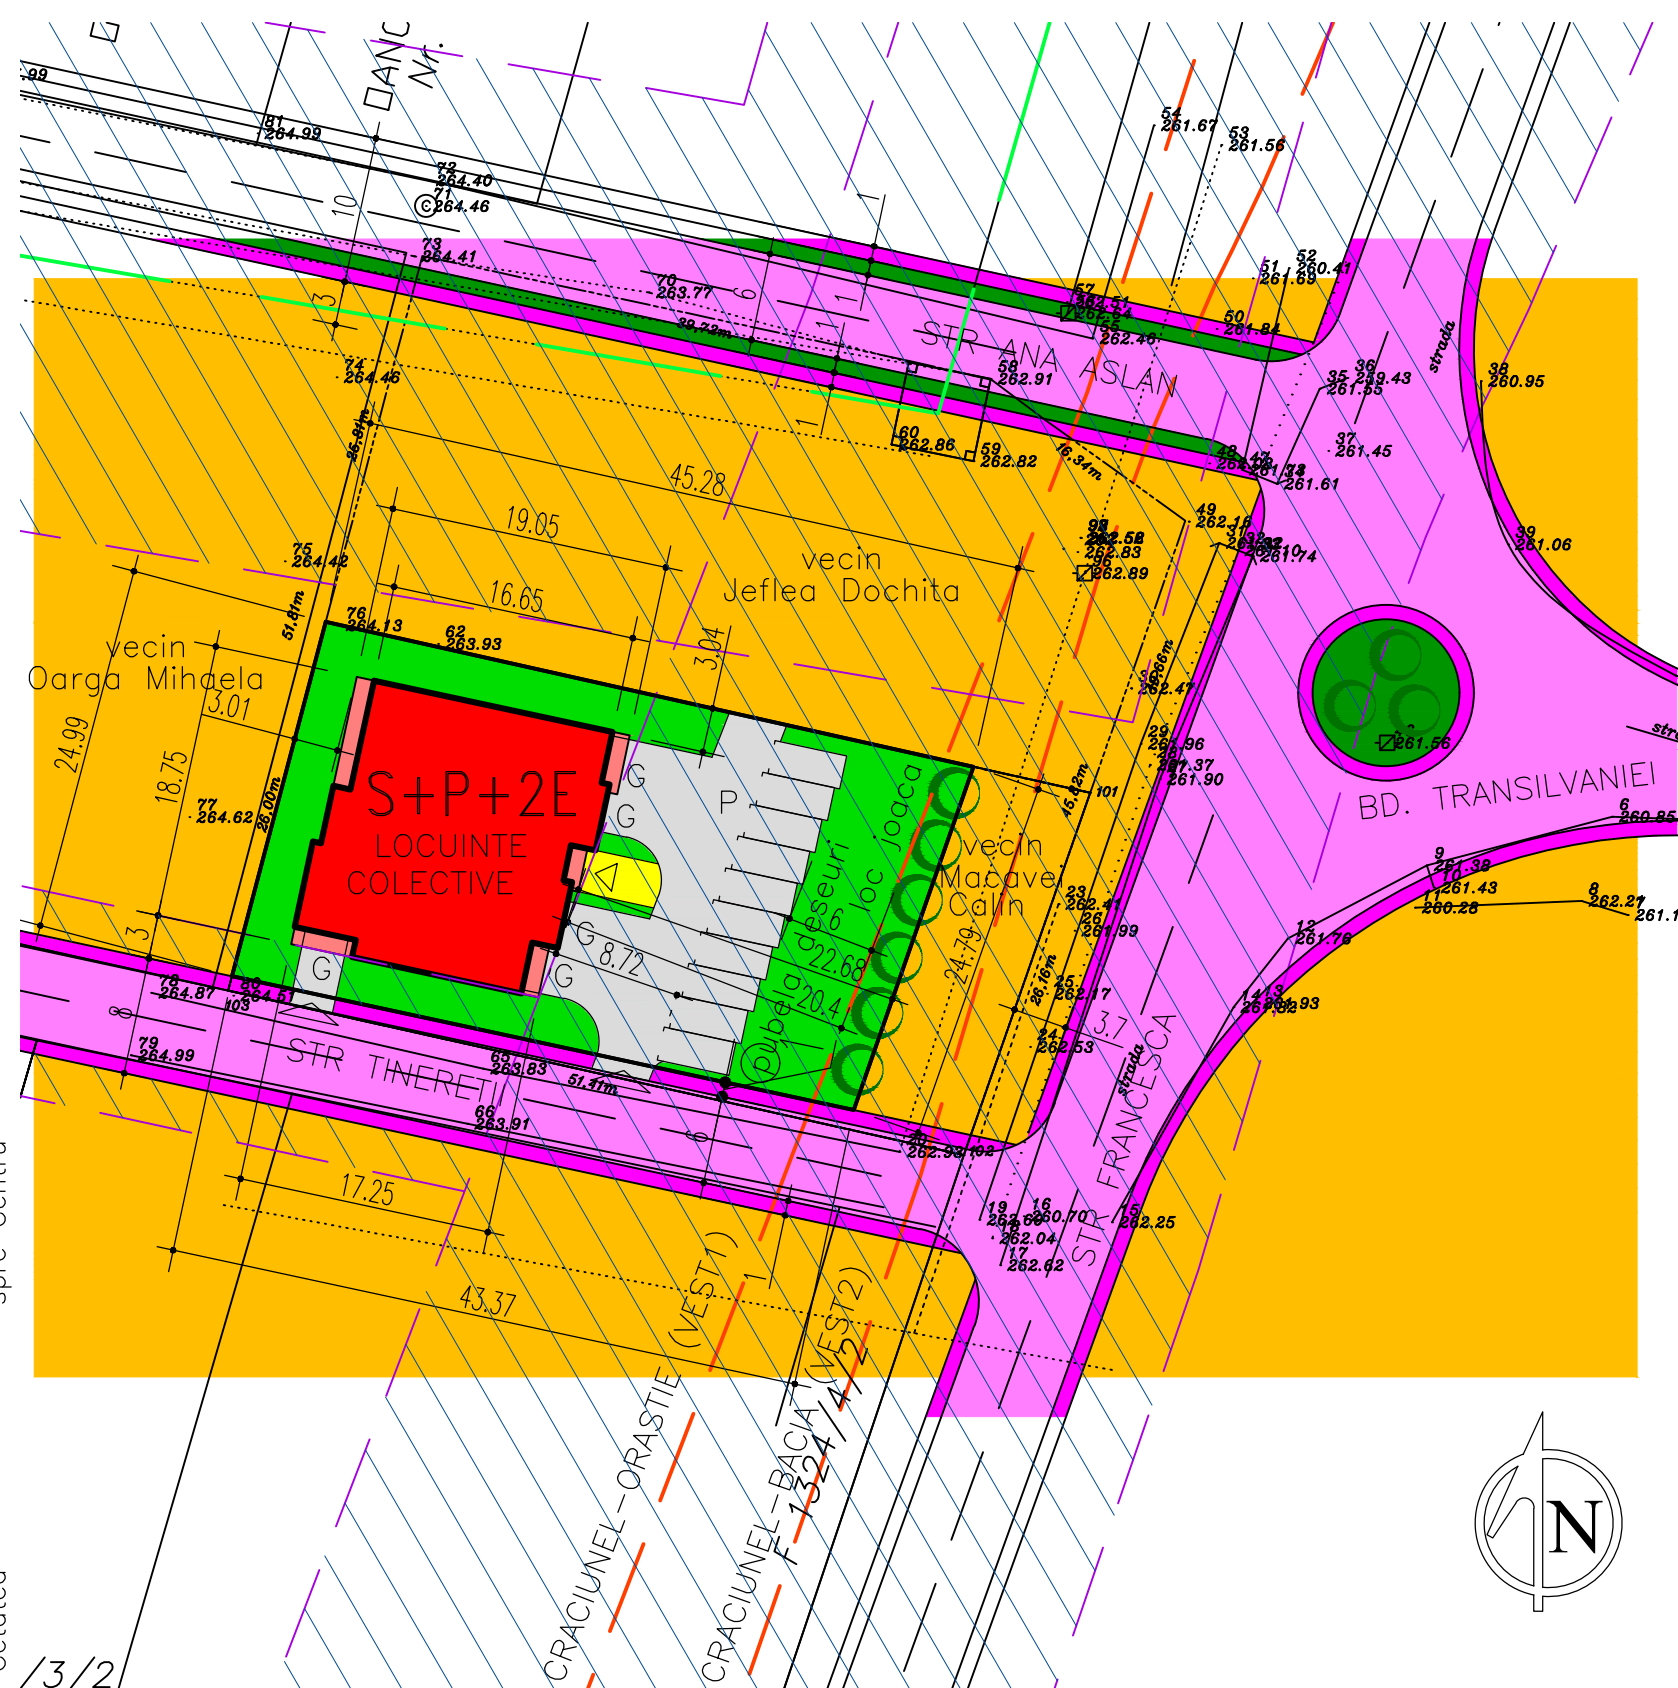

CF 74869 Alba Iulia
Nr.Cad. 3596/2/1
Topo. 1462/1/1/2/1
S teren = 1099.00mp



Beneficiar	MACAVEI CALIN VASILE	pr. numar
Den. lucrare	PUD – CONSTRUIRE LOCUINTE COLECTIVE SI IMPREJMUIRE	033-17
Den. planşa	Alba Iulia, str. Transilvaniei 36C REGLEMENTARI URBANISTICE	
Sef proiect	arh. LUCIAN ENACHE	A02
Proiectat	arh. LUCIAN ENACHE	nr. planşa
Decembrie 2017	arh. LUCIAN ENACHE	
1:500		