


Anexa 18

RELEVU AP 3

Scara 1:100

Nr. cad	Suprafata(mp)	Adresa imobilului	
353680	2000	Mun. Arad, Bdul Revolutiei, Nr.95, Ap.3, Jud. Arad	
CF COLECTIV	353680-C2	UAT	Arad
Cod unit ind(U)	353680-C2-U	CF Ind.	353680-C2

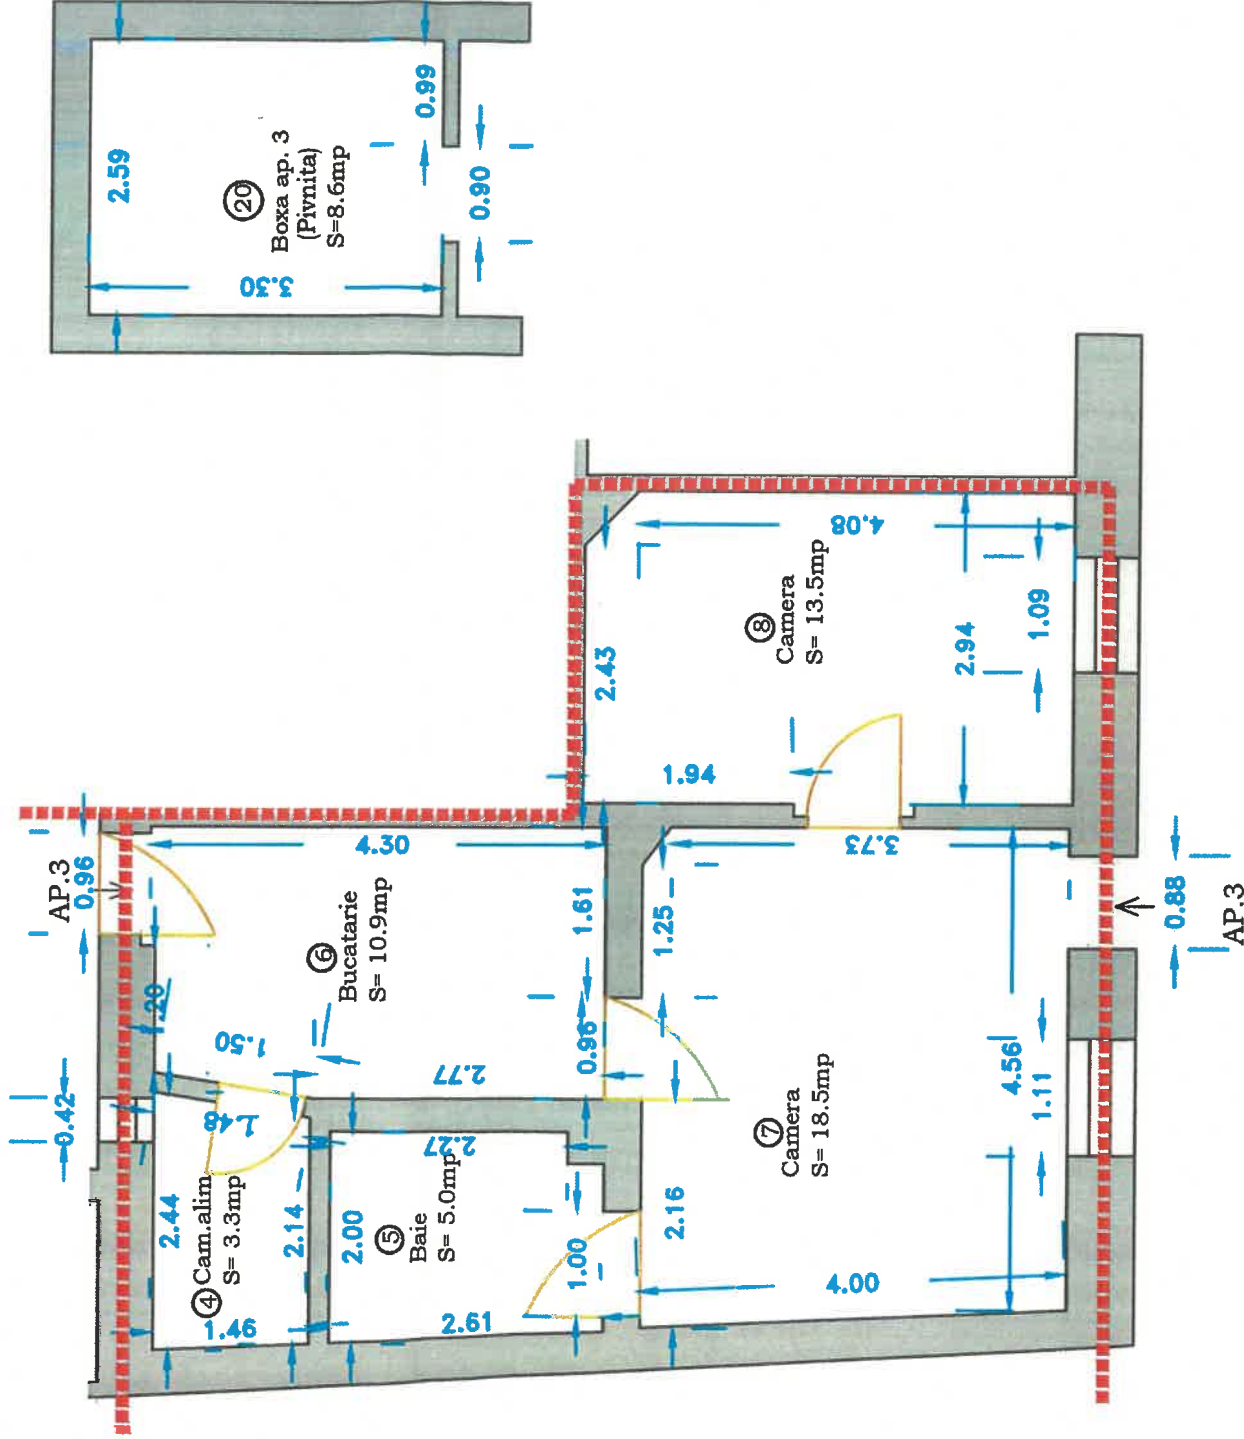

RELEVU CONSTRUCTIE C2			Executant	Data: 2025
Nr. Incapere	Denumire incapere	Suprafata utila [mp]		
PARTER			S.C. FIXLAND-GEODESY TIM S.R.L.	ANEXA Nr. <u>5</u> la Hotărârea Consiliului Local al Municipiului Arad Nr. <u>690</u> din <u>17.12.2025</u>
4	Camara alimente	3.3		
5	Baie	5.0		
6	Bucatarie	10.9		
7	Camera	18.5		
8	Camera	13.5		
20	Boxa ap.3	8.6		
Suprafata utila AP.3= 59.8mp			Receptionat	Data: 2025
Suprafata Totala AP.3= 59.8mp				
			(Semnatura si parafa)	