


ANEXA NR. 2 LA HCU NR. 1-003


RELEVU
PARTER SI ETAJ
Scara 1:50

Nr. cadastral al terenului	Suprafata	Adresa imobilului
104120	905 mp	Loc. Baza Mare, Pata Libertatii, Nr. 18, parter si etaj, Ap. 1
Cartea Funciara colectiva nr.	104120-C1	UAT
Cod unitate individuala	U1	Cartea Funciara individuala nr. 104120-C1-U1

Parter

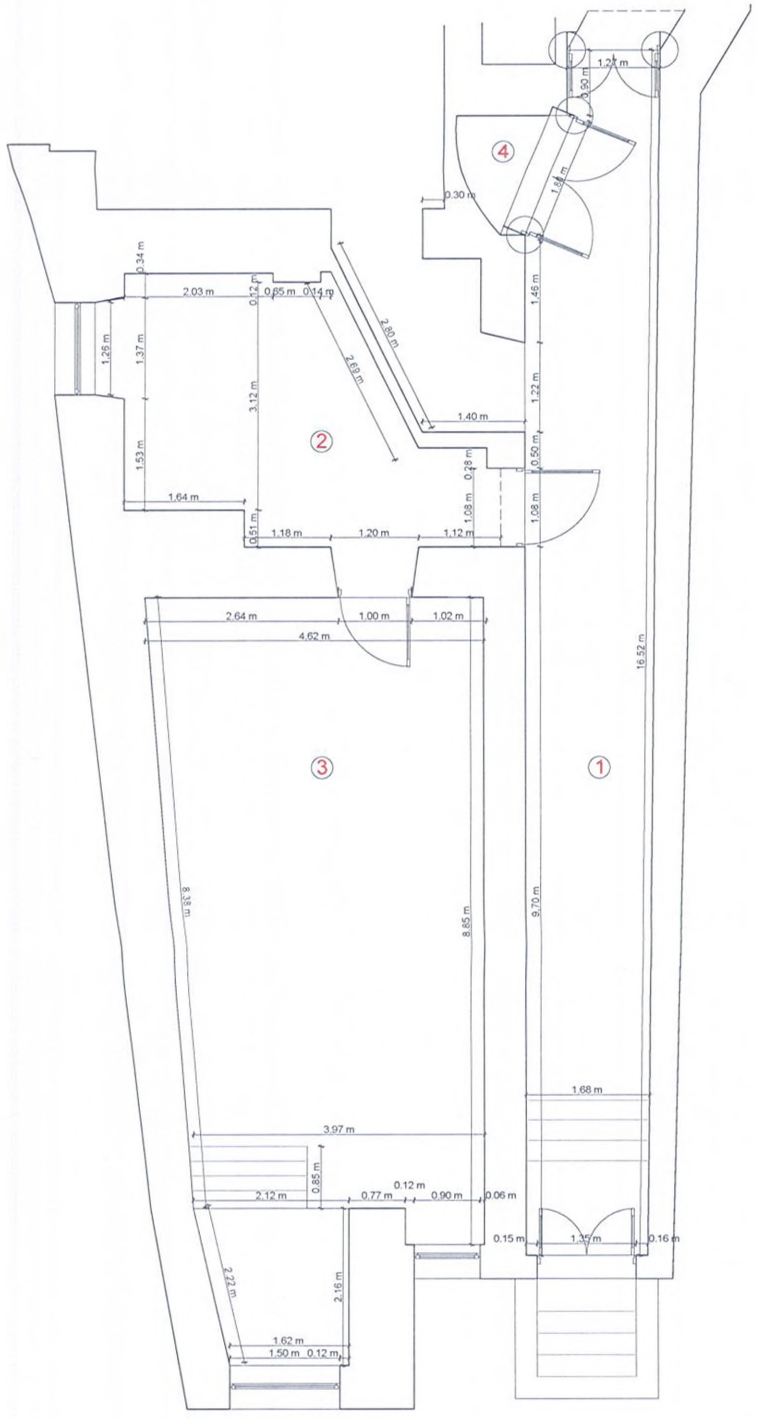

Etaj

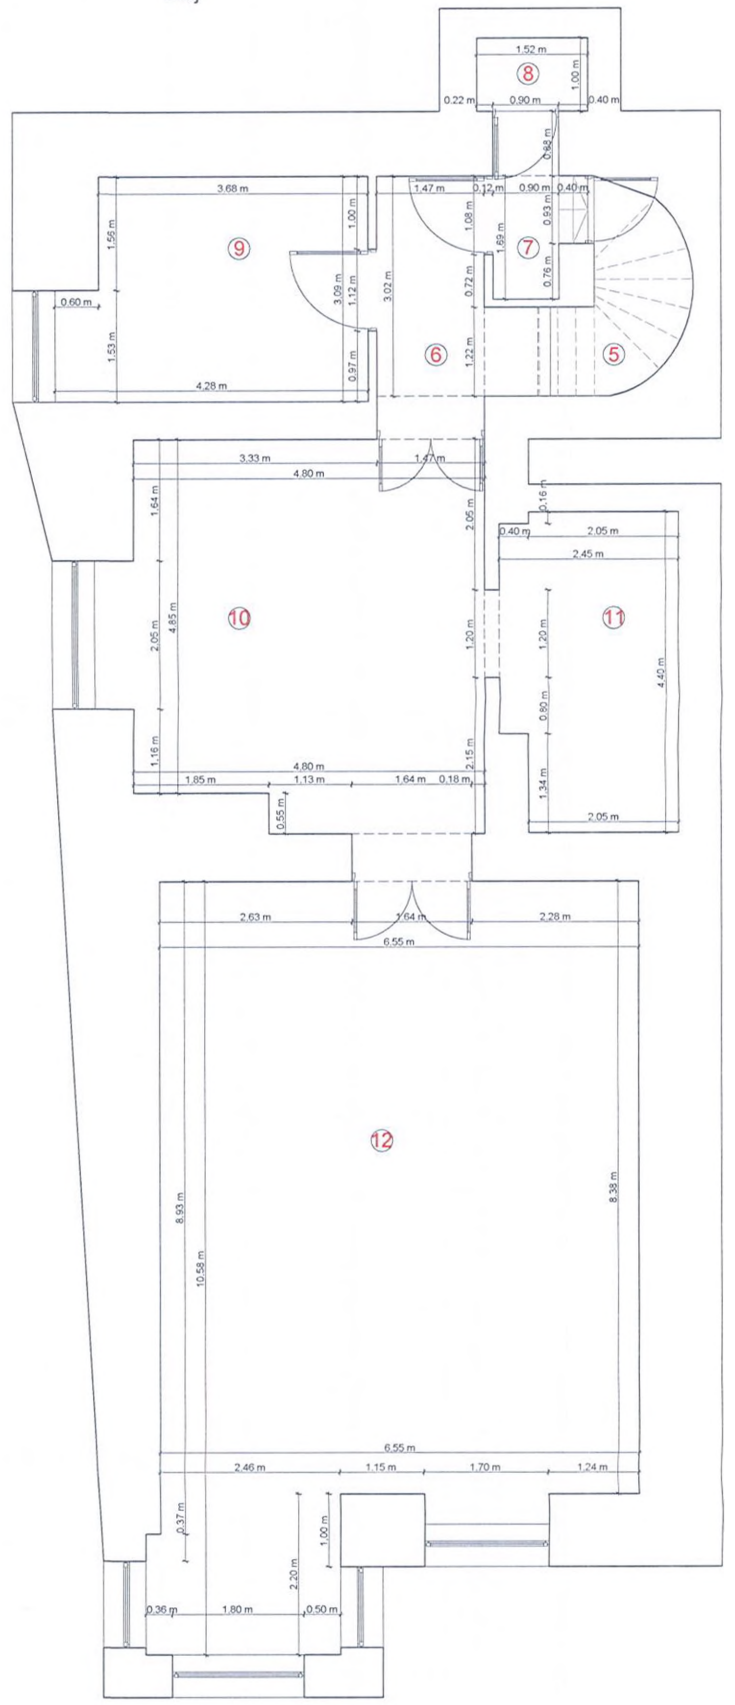

Nr. incaperi	Denumire incaperi	Suprafata utila [mp]
1	Hol	27.9
2	Camera	15.4
3	Camera	39.1
4	Casa Scari	1.8
5	Casa Scari	5
6	Hol	4.5
7	Hol	1.5
8	Baie	1.5
9	Camera	12.3
10	Camera	26
11	Baie	10.2
12	Camera	61.4
Suprafata Utila = 206.6 mp		
Suprafata Totala = 206.6 mp		
SC RAICADGIS SRL-D CLASAT II RO-S-U, Nr. 2010/2021 Calea C. RO-MM-F NR 0189/19 11 2015		Data 06.03.2023
Receptionat		Data