


ANEXA NR. 3 LA HCL NR. 1/2023

RELEVU			
DEMISOL			
Scara 1:50			
Nr. cadastral al terenului	Suprafata	Adresa imobilului	
104120	965 mp	Loc. Baza Mare, Piata Libertatii, Nr. 16, demisol, Ap.2	
Cartea Funciara colectiva nr.	104120-C1	U.A.T.	BAJA MARE
Cod unitate individuala	U2	Cartea Funciara individuala nr.	104120-C1-02

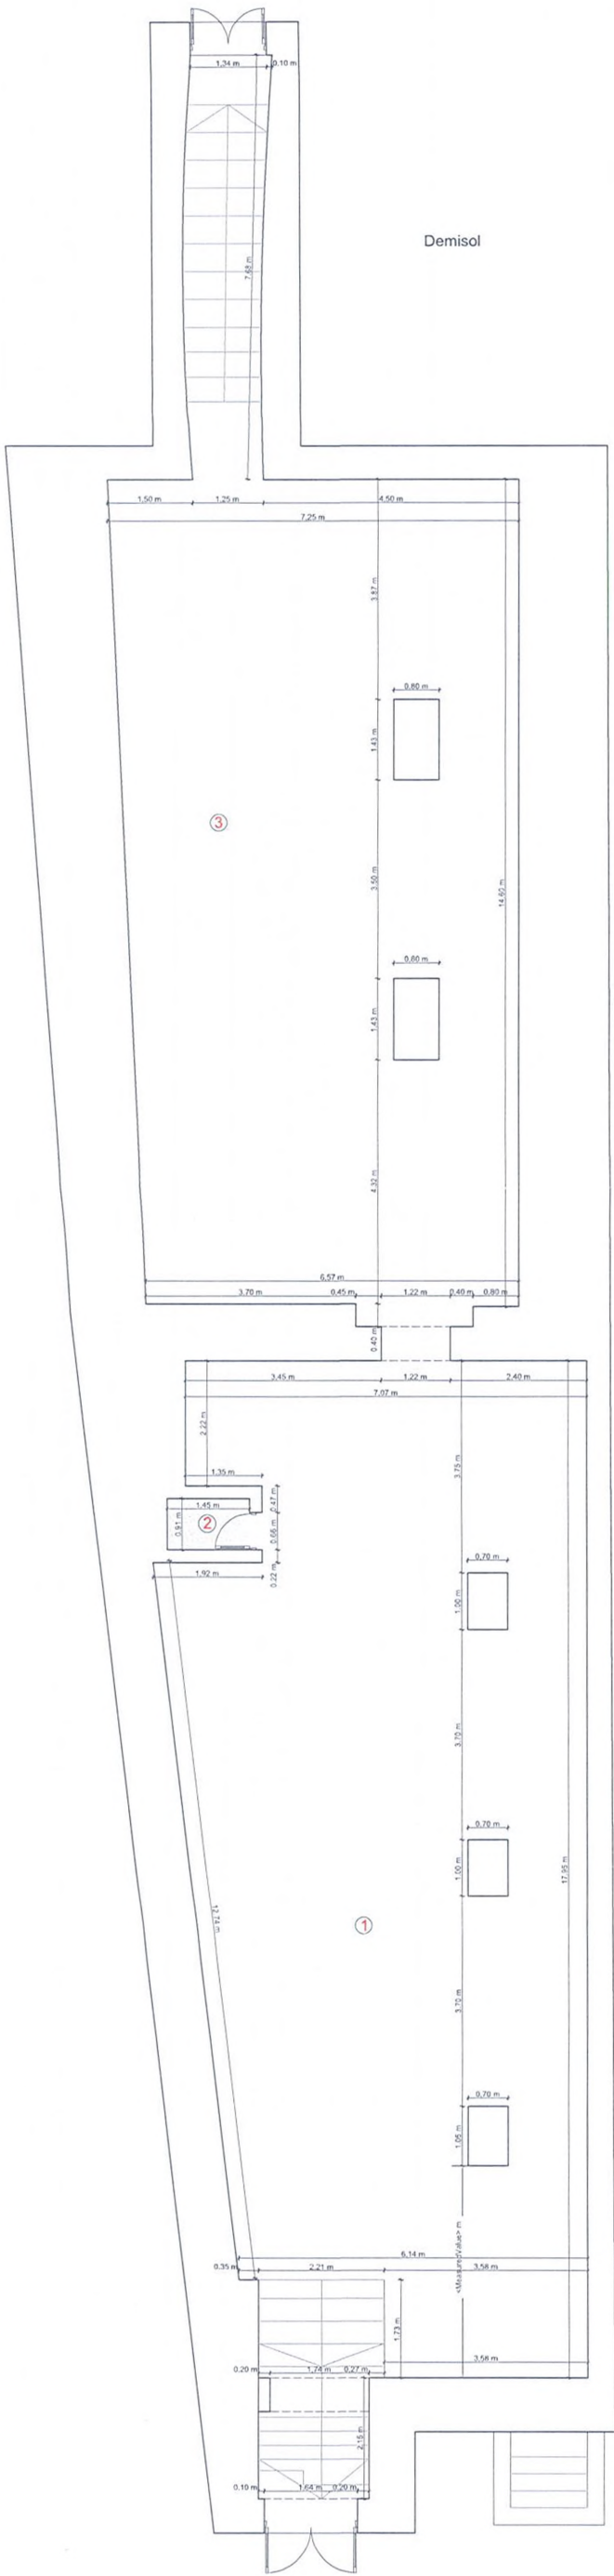

Nr. incaperi	Denumire incaperi	Suprafata utila [mp]
1	Depozit	114.7
2	Baza	1.3
3	Depozit	101
Suprafata Utila = 217 mp		
Suprafata Totala = 217 mp		
Executant SC RACAD-GES SRL-D CLASA III, HG-RM, Nr. 2010/2021 Cant. C.RO-AMA-F NR 018/19.11.2015		Data 06.03.2023
Receptionat		Data