


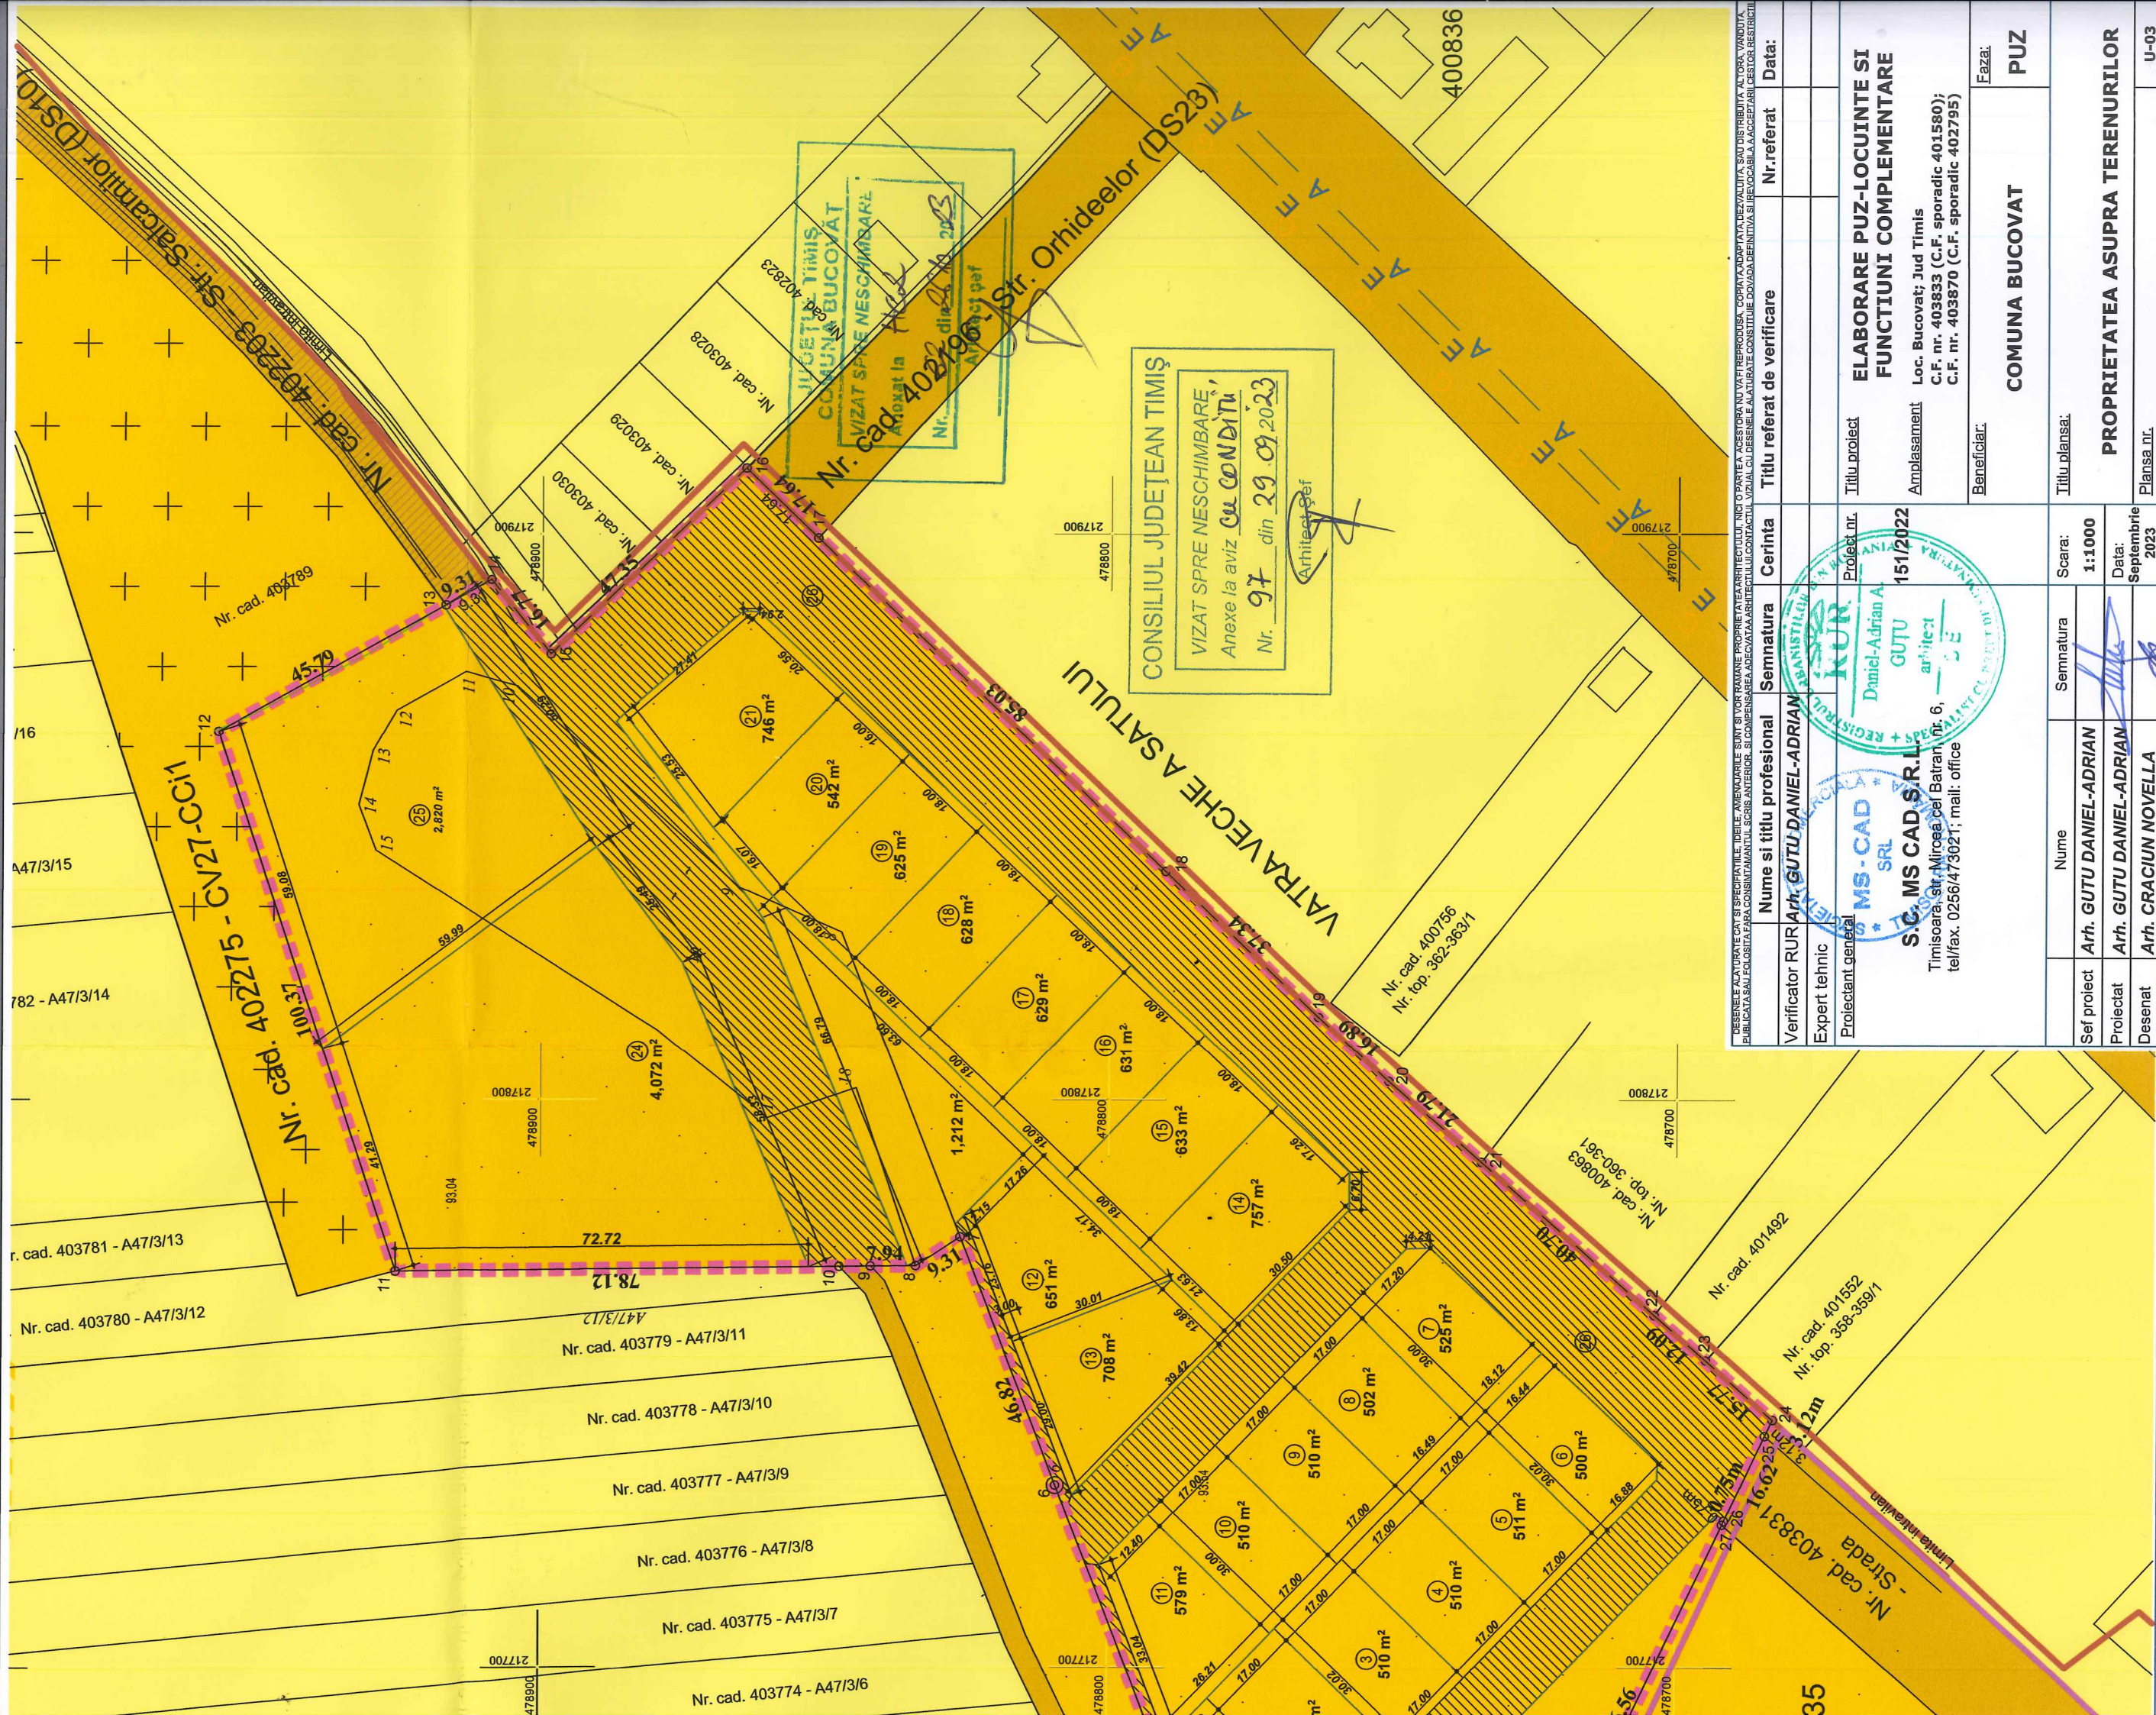

ELABORARE PUZ-LOCUINTE SI FU

LEGENDA

	Contur vatra veche
	Limita PUZ studiat
	Limita parcele propuse
	Limita parcele existente
	Teren proprietate privata
	Teren proprietate privata a Comunei Bucovat
	Teren proprietate publica de interes local
	Teren proprietate privata propus a trece in domeniul public al comunei
	Cimitir
	G
	E
	A
	Retea de gaz existenta
	Retea electica existenta
	Retea de apa existenta

