


REABILITARE STADION DE ATLETISM

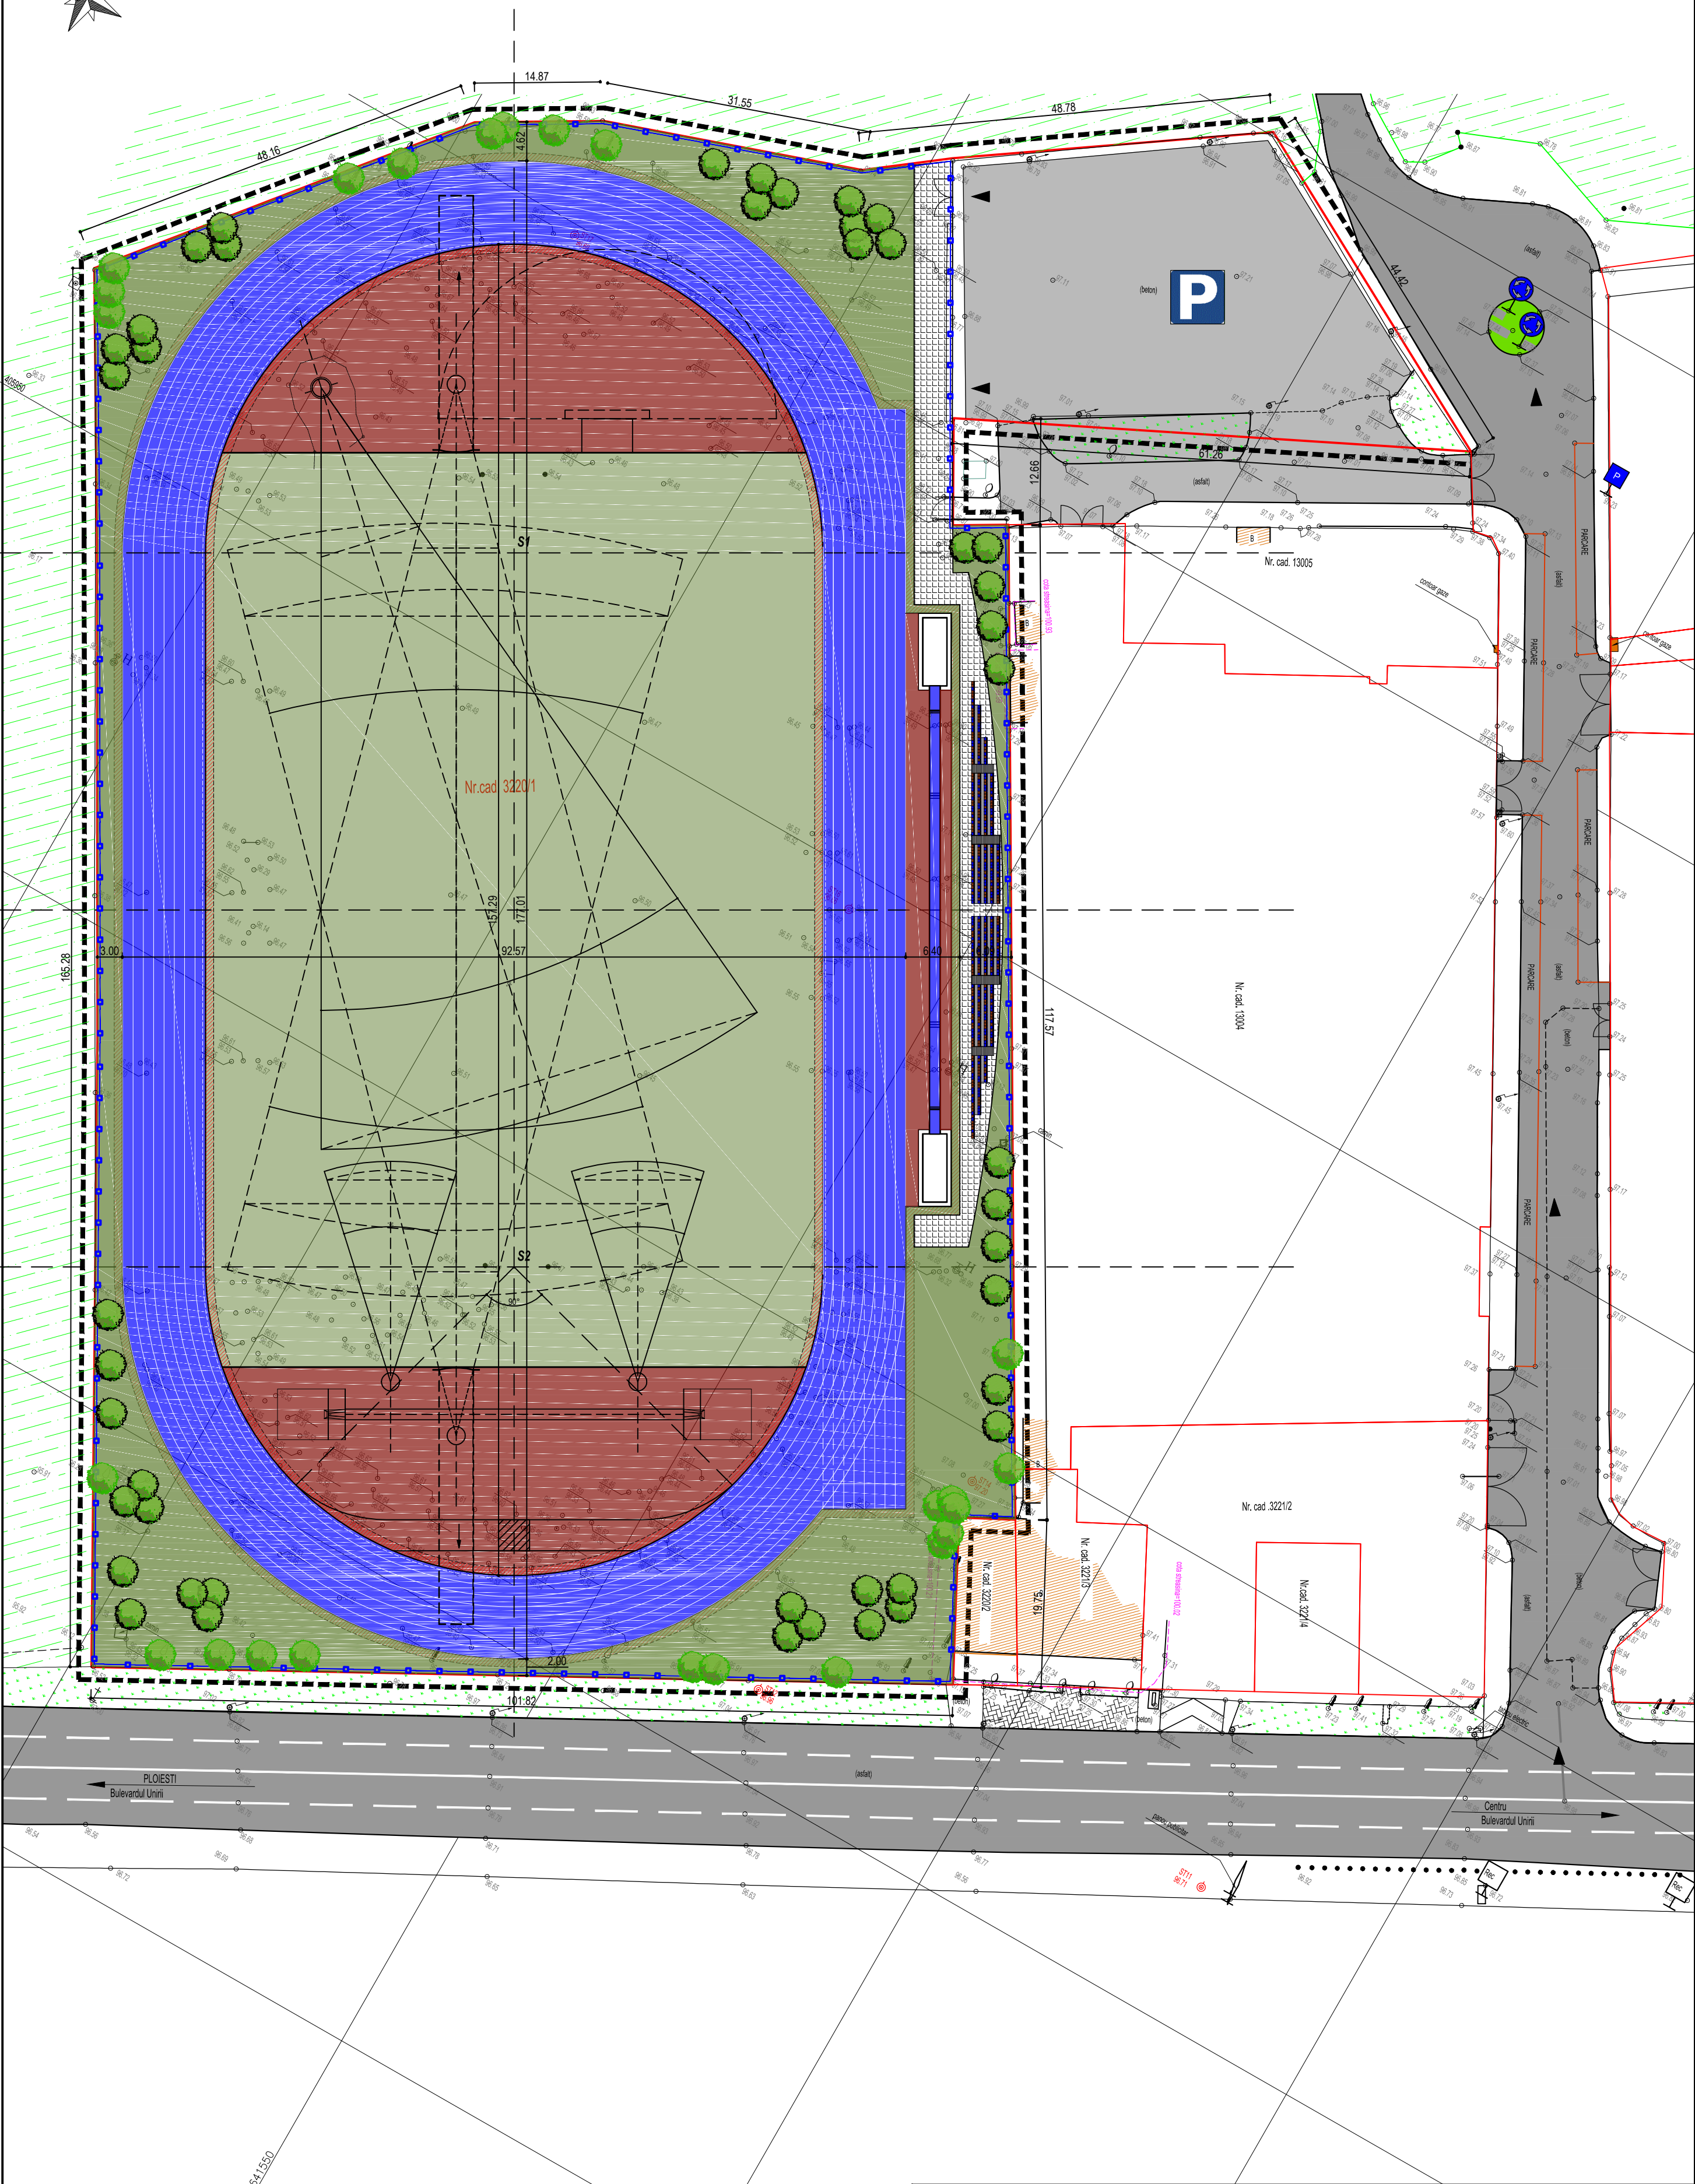

LEGENDA:

- LIMITA DE PROPRIETATE
- CIRCULATII CAROSABILE
- PARCARE
- PISTA DE ATLETISM
- GAZON DISCIPLINE

- IMPREJMUIRE CE SE VA REFACE
- SPATII VERZI PLANTATE
- TRIBUNE METALICE
- PAVAJE

S TEREN = 20.733 mp
NR.CAD. = 3220/1
S PISTA ATLETISM = 14.596 mp
S SPATII VERZI PLANTATE = 3.300 mp
S PARCARE = 1.580 mp

Expert				
Verificator			A	
SPECIFICATIE	NUME	SEMNTURA	CERINTA	REFERAT / EXPERTIZA NR...../ DATA
BIROU INDIVIDUAL DE ARHITECTURA EMANUEL RAZVAN ACHIM Adresa: b-dul Unirii 10a, ap.5, mun. Bala Marea, C.I.F. 26980558				Beneficiar: PRIMARIA MUNICIPIULUI BUZAU str. Unirii nr.163 mun. BUZAU;
SPECIFICATIE	NUME	SEMNTURA	Scara: 1:500	Titlu proiect: REABILITARE STADION DE ATLETISM SI REFACERE IMPREJMUIRE TEREN b-dul Unirii nr.1, mun. Buzau;
proiectat	arh. Emanuel ACHIM		Data: 11.2017	Titlu plansa: PLAN DE SITUATIE-propus
desenat	arh. Emanuel ACHIM			
				Nr.proiect 12/2017 Faza: D.A.I. A02