


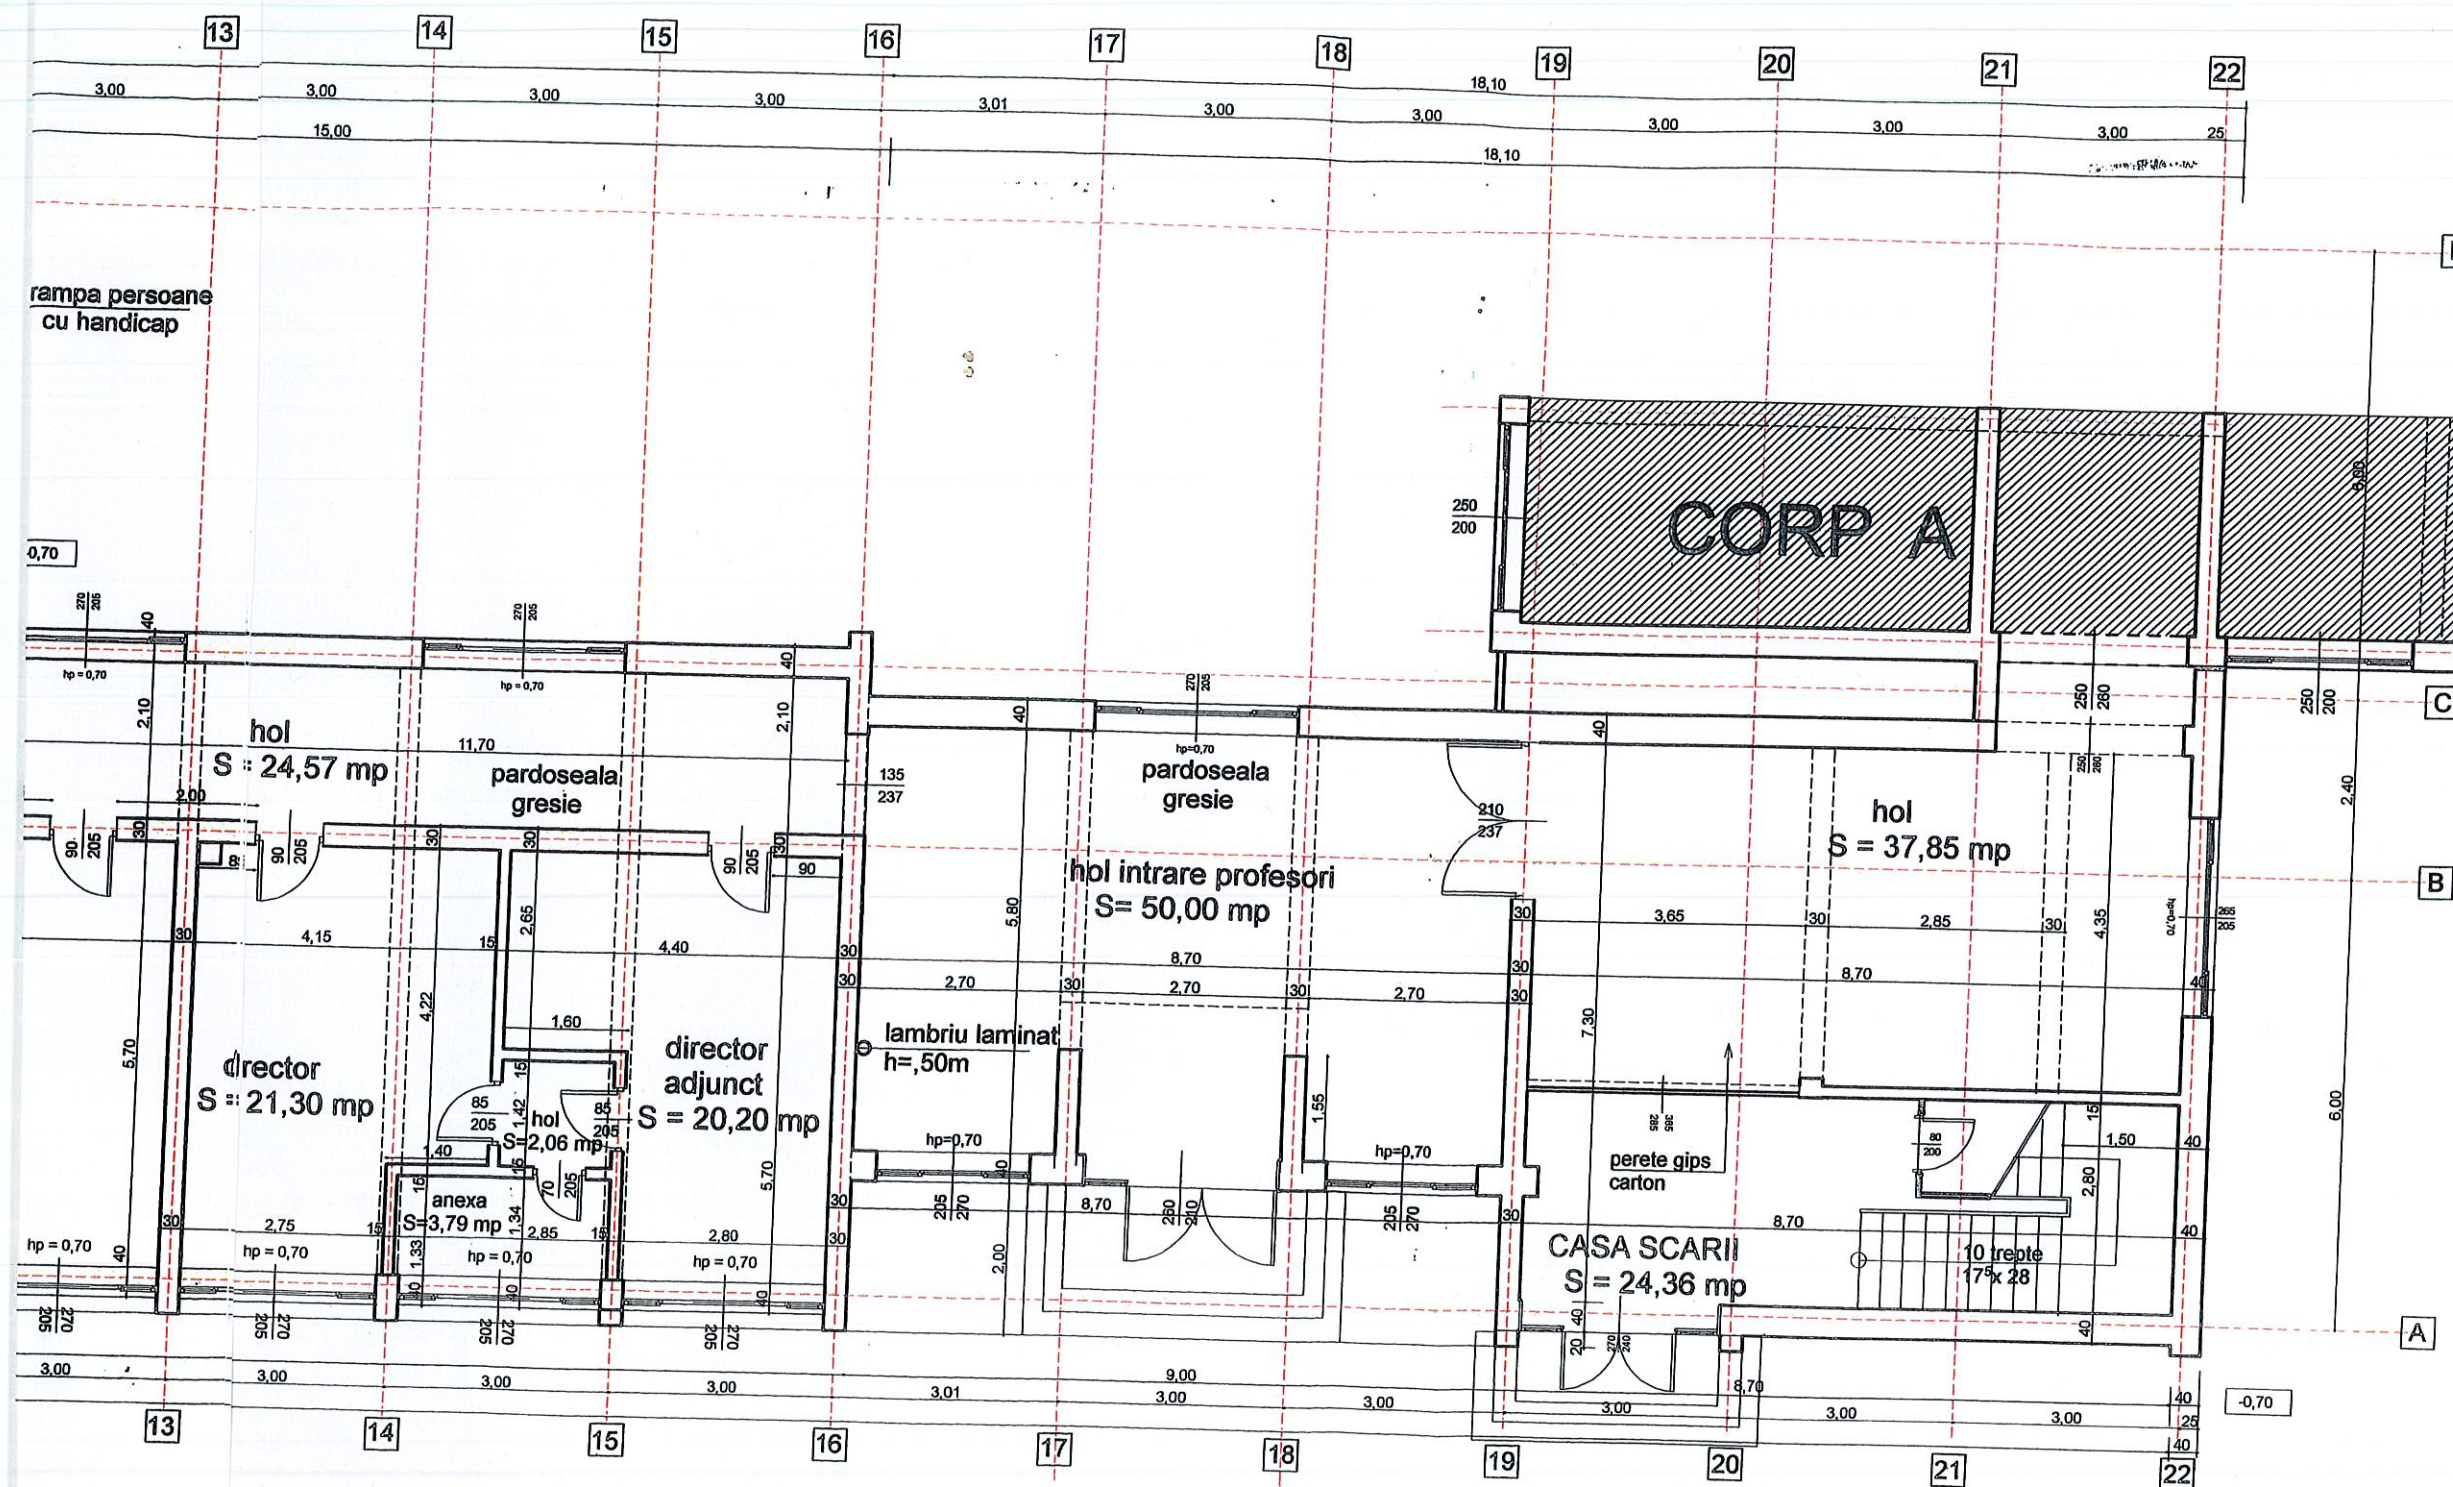

SCARA 1/ 100





[illegible]

PLAN PARTER LICEU CORP B