


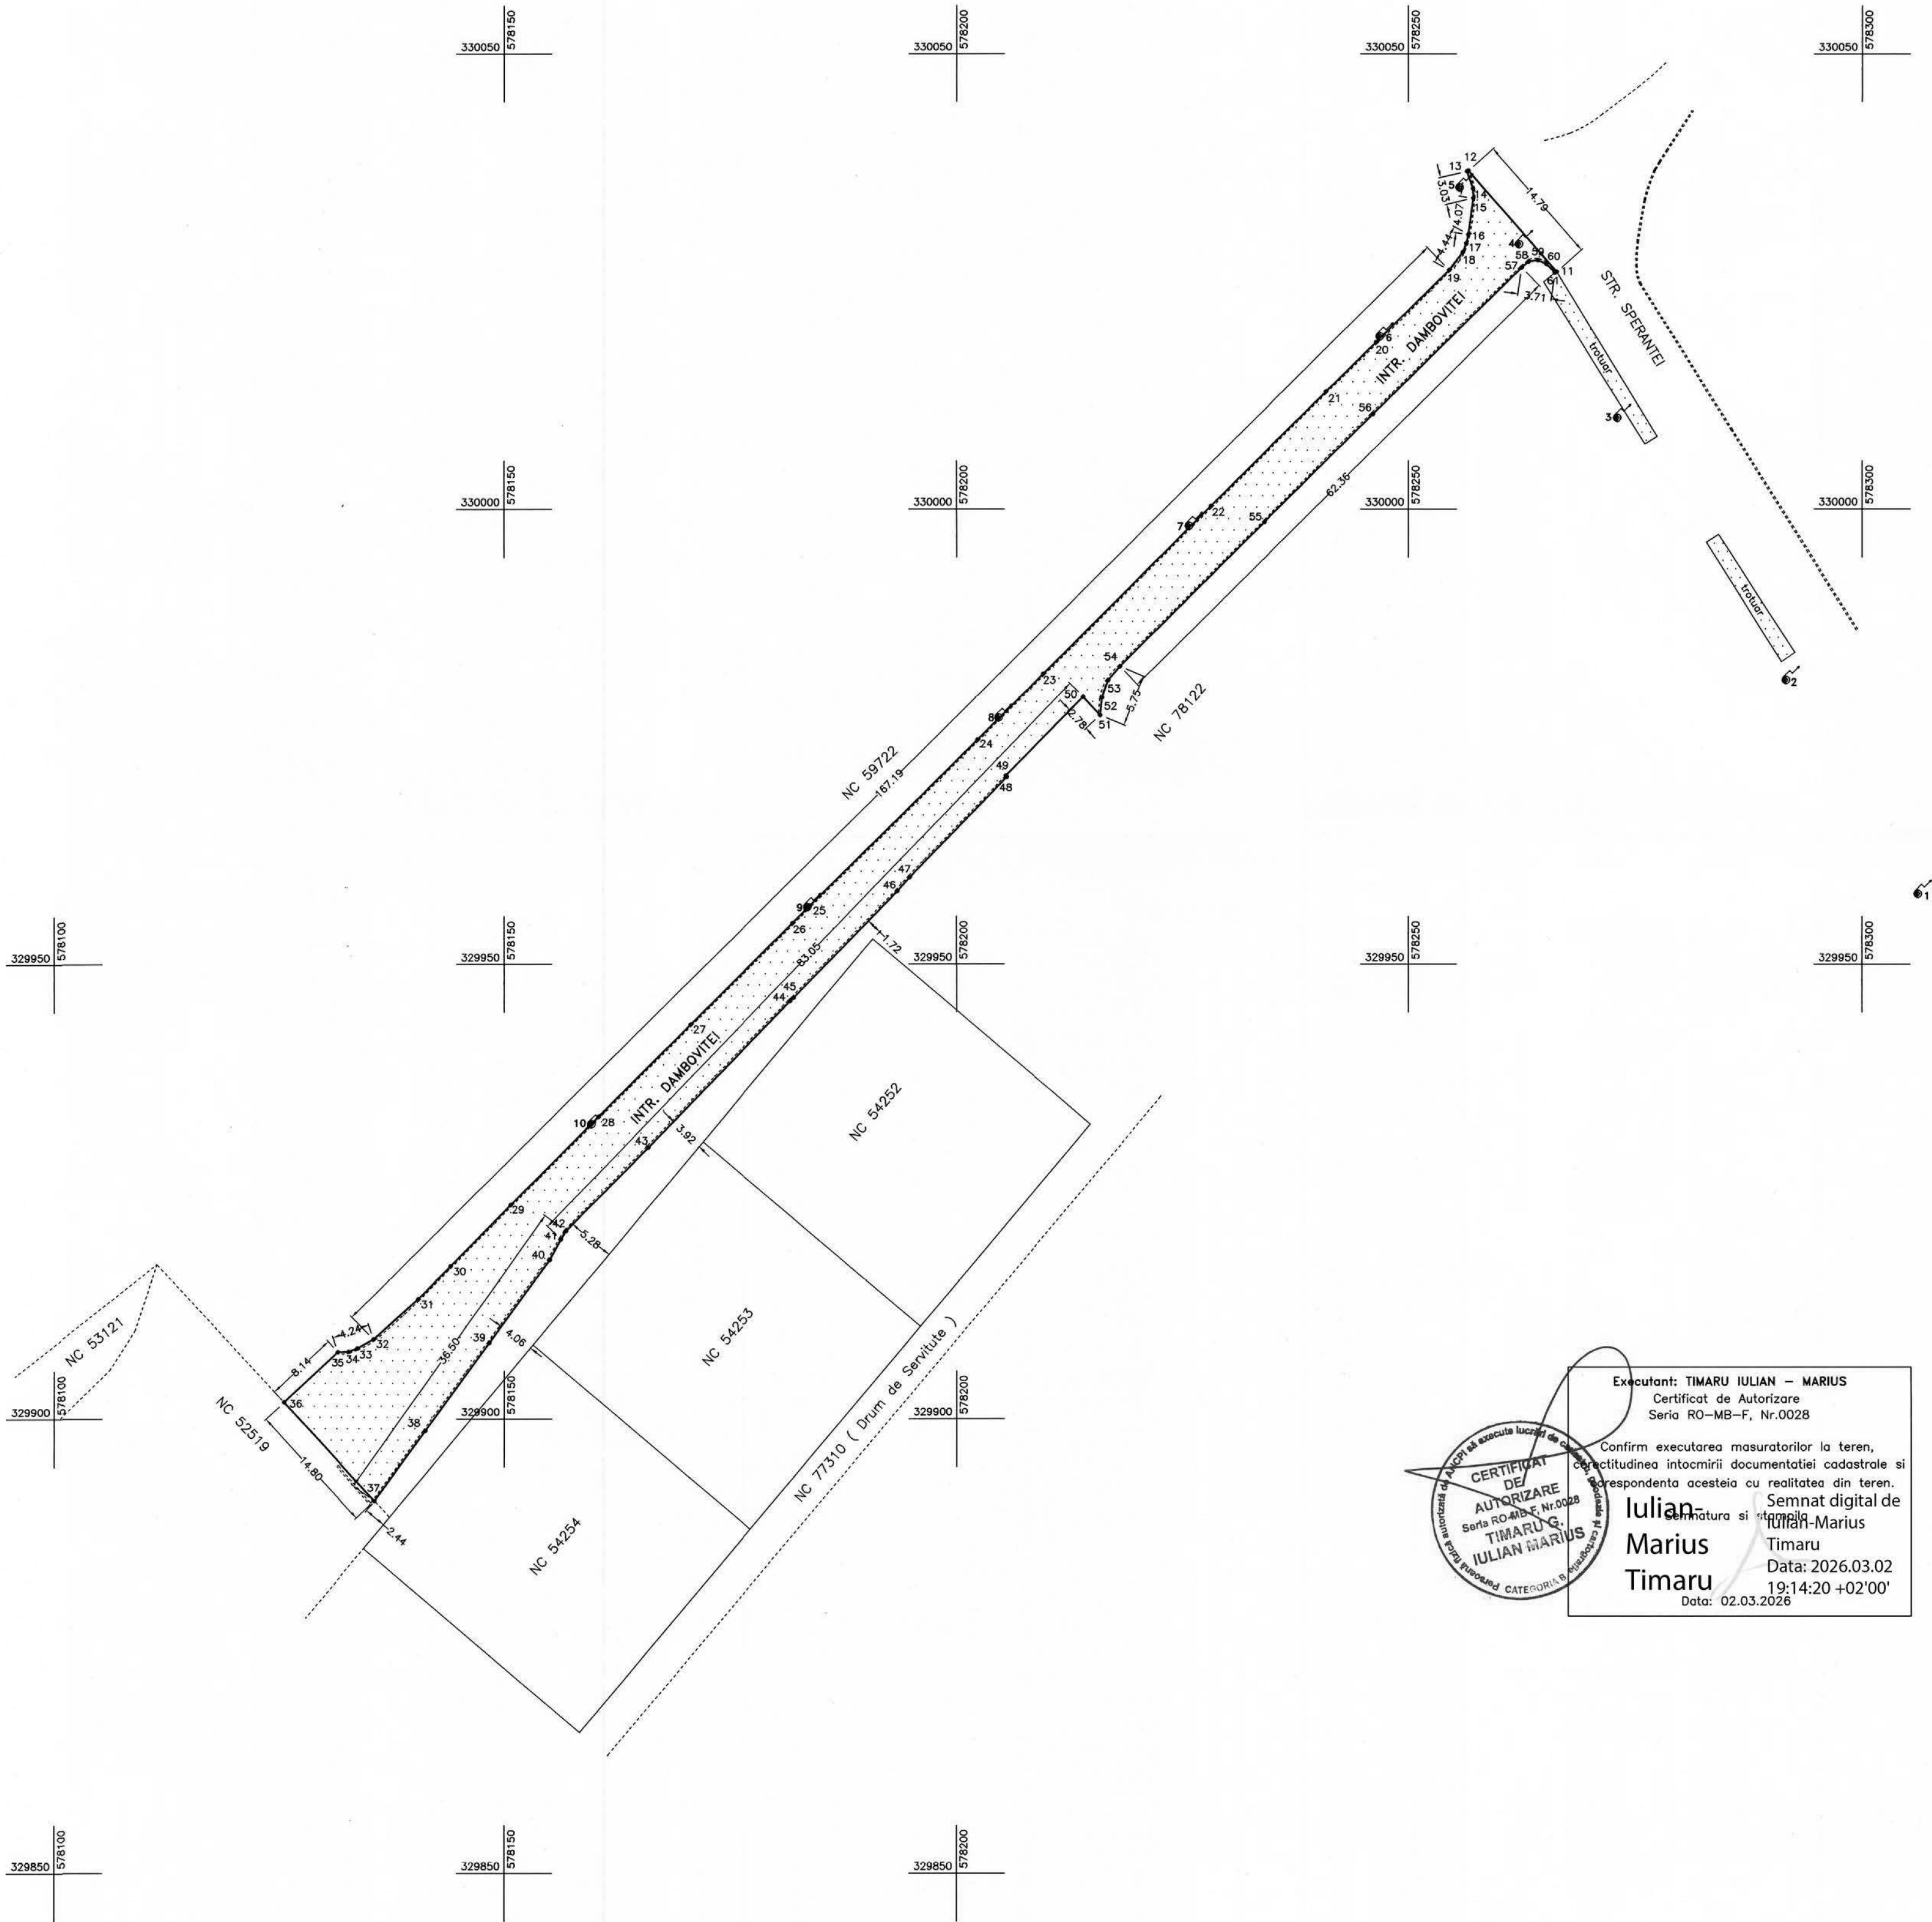

INVENTAR DE COORDONATE			
- INTR. DAMBOVITEI -			
Sistem de proiectie Stereografic 1970			
Pct.	Y[m]	X[m]	
11	578 266.370	330 026.048	
12	578 256.617	330 037.162	
13	578 256.453	330 037.100	
14	578 257.113	330 035.208	
15	578 257.155	330 034.153	
16	578 256.621	330 030.122	
17	578 256.384	330 029.157	
18	578 256.029	330 028.215	
19	578 254.479	330 026.235	
20	578 246.427	330 018.291	
21	578 240.893	330 012.916	
22	578 228.143	330 000.320	
23	578 209.592	329 981.944	
24	578 202.326	329 974.732	
25	578 183.811	329 956.443	
26	578 181.885	329 954.541	
27	578 170.597	329 943.357	
28	578 160.438	329 933.266	
29	578 150.714	329 923.556	
30	578 144.066	329 916.875	
31	578 140.445	329 913.219	
32	578 135.486	329 908.790	
33	578 133.693	329 907.826	
34	578 132.709	329 907.426	
35	578 131.479	329 907.398	
36	578 125.519	329 901.859	
37	578 135.593	329 891.019	
38	578 141.216	329 898.691	
39	578 148.328	329 908.374	
40	578 155.028	329 917.539	
41	578 156.278	329 919.784	
42	578 156.847	329 920.690	
43	578 165.920	329 929.887	
44	578 181.609	329 945.941	
45	578 181.988	329 946.295	
46	578 193.450	329 958.026	
47	578 194.816	329 959.564	
48	578 205.571	329 970.648	
49	578 205.431	329 970.784	
50	578 214.015	329 979.483	
51	578 215.904	329 977.441	
52	578 216.095	329 979.374	
53	578 216.777	329 981.238	
54	578 218.088	329 982.760	
55	578 234.088	329 998.596	
56	578 246.066	330 010.443	
57	578 262.514	330 026.517	
58	578 263.302	330 027.156	
59	578 264.294	330 027.319	
60	578 265.224	330 026.914	
61	578 266.186	330 025.964	
SUPRAFATA MASURATA = 1237 mp			