


PLAN URBANISTIC ZONAL

MODIFICARE INDICATORI URBANISTICI SI SCHIMBARE DESTINATIE TEREN DIN ZONA PENTRU INSTITUTII PUBLICE SI SERVICII DE INTERES GENERAL SI ZONA REZIDENTIALA IN ZONA MIXTA INSTITUTII SI SERVICII DE INTERES GENERAL UNITATI INDUSTRIALE DE DEPOZITARE SI TRANSPORT STRADA CAROL I, NR. 20, COM.CORNU,JUD.PRAHOVA

4

PUZ

SC 1 / 1 000

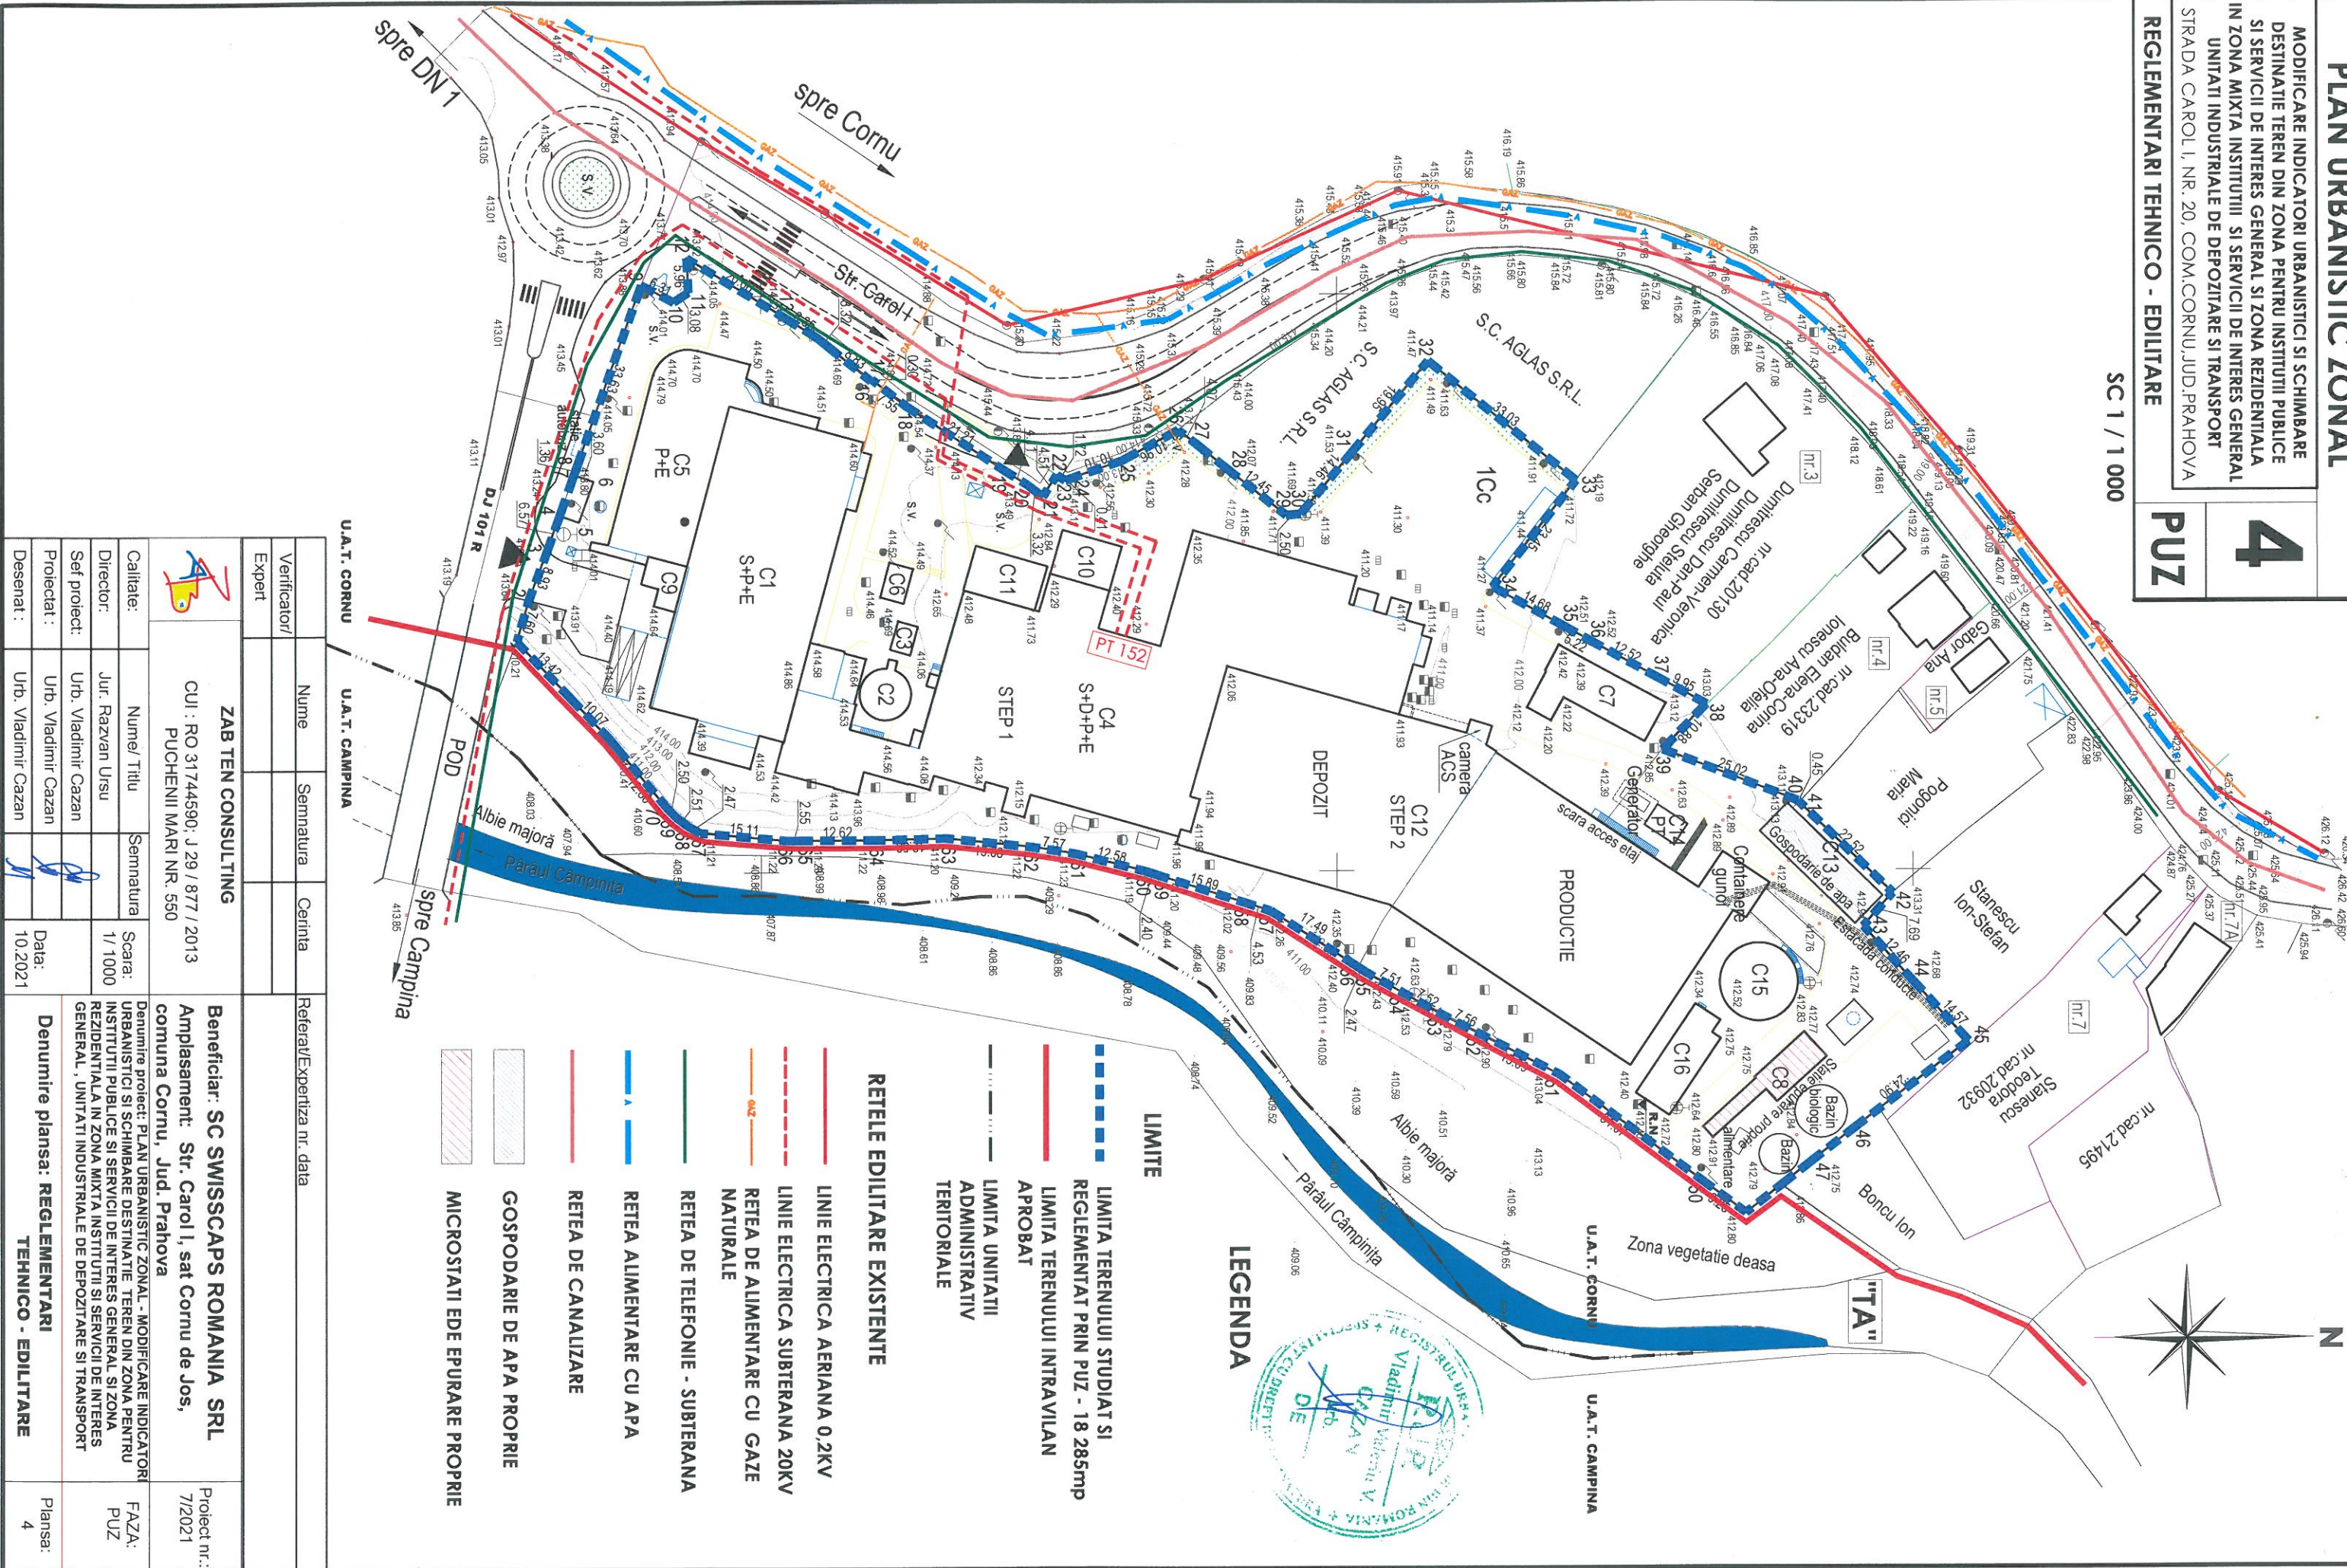

Verificator/	Nume	Semnatura	Cerinta	Referat/Expertiza nr. data
Expert				
ZAB TEN CONSULTING				
CUI : RO 31744590; J 29 / 877 / 2013				
PUCHENII MARI NR. 550				
Calitate:	Nume/ Titlu	Semnatura	Scara:	Beneficiar: SC SWISSCAPS ROMANIA SRL Amplasament: Str. Carol I, sat Cornu de Jos, comuna Cornu, Jud. Prahova
Director:	Jur. Razvan Ursu		1/ 1000	
Sef proiect:	Urb. Vladimir Cazan			
Proiectat :	Urb. Vladimir Cazan			
Desenat :	Urb. Vladimir Cazan		Data: 10.2021	Denumire plansa: REGLEMENTARI
				TEHNICO - EDILITARE
				Plansa: 4