



PLAN URBANISTIC DE ZONA

Demolare imobil existent
si construire cladire de birouri
5S + P + 27E


PLAN REGLEMENTARI FUNCTIONALE

- LIMITA P.U.Z.
- LIMITA TERENULUI CE A GENERAT P.U.Z.
- LOCUINTE INDIVIDUALE
- LOCUINTE COLECTIVE
- ZONA MIXTA - LOCUINTE + SERVICII
- INSTITUTII PUBLICE SI SERVICII
- ZONA SPATII VERZI
- SPATII VERZI CURTI IMOBILE
- DRUMURI SI AMENAJARI AFERENTE
- PIETONAL
- LIMITA CENTRU ISTORIC


S. TEREN = 2579.0 MP
S. CONSTRUIT OCUPAT LA SOL = 1025.0 MP
S. DESFASURAT SUPRATERAN = 27080.0 MP

P.O.T. FATA DE TEREN OCUPAT LA SOL = 40%

C.U.I. = 15.5 (INCLUSIV SUBSOLURI)

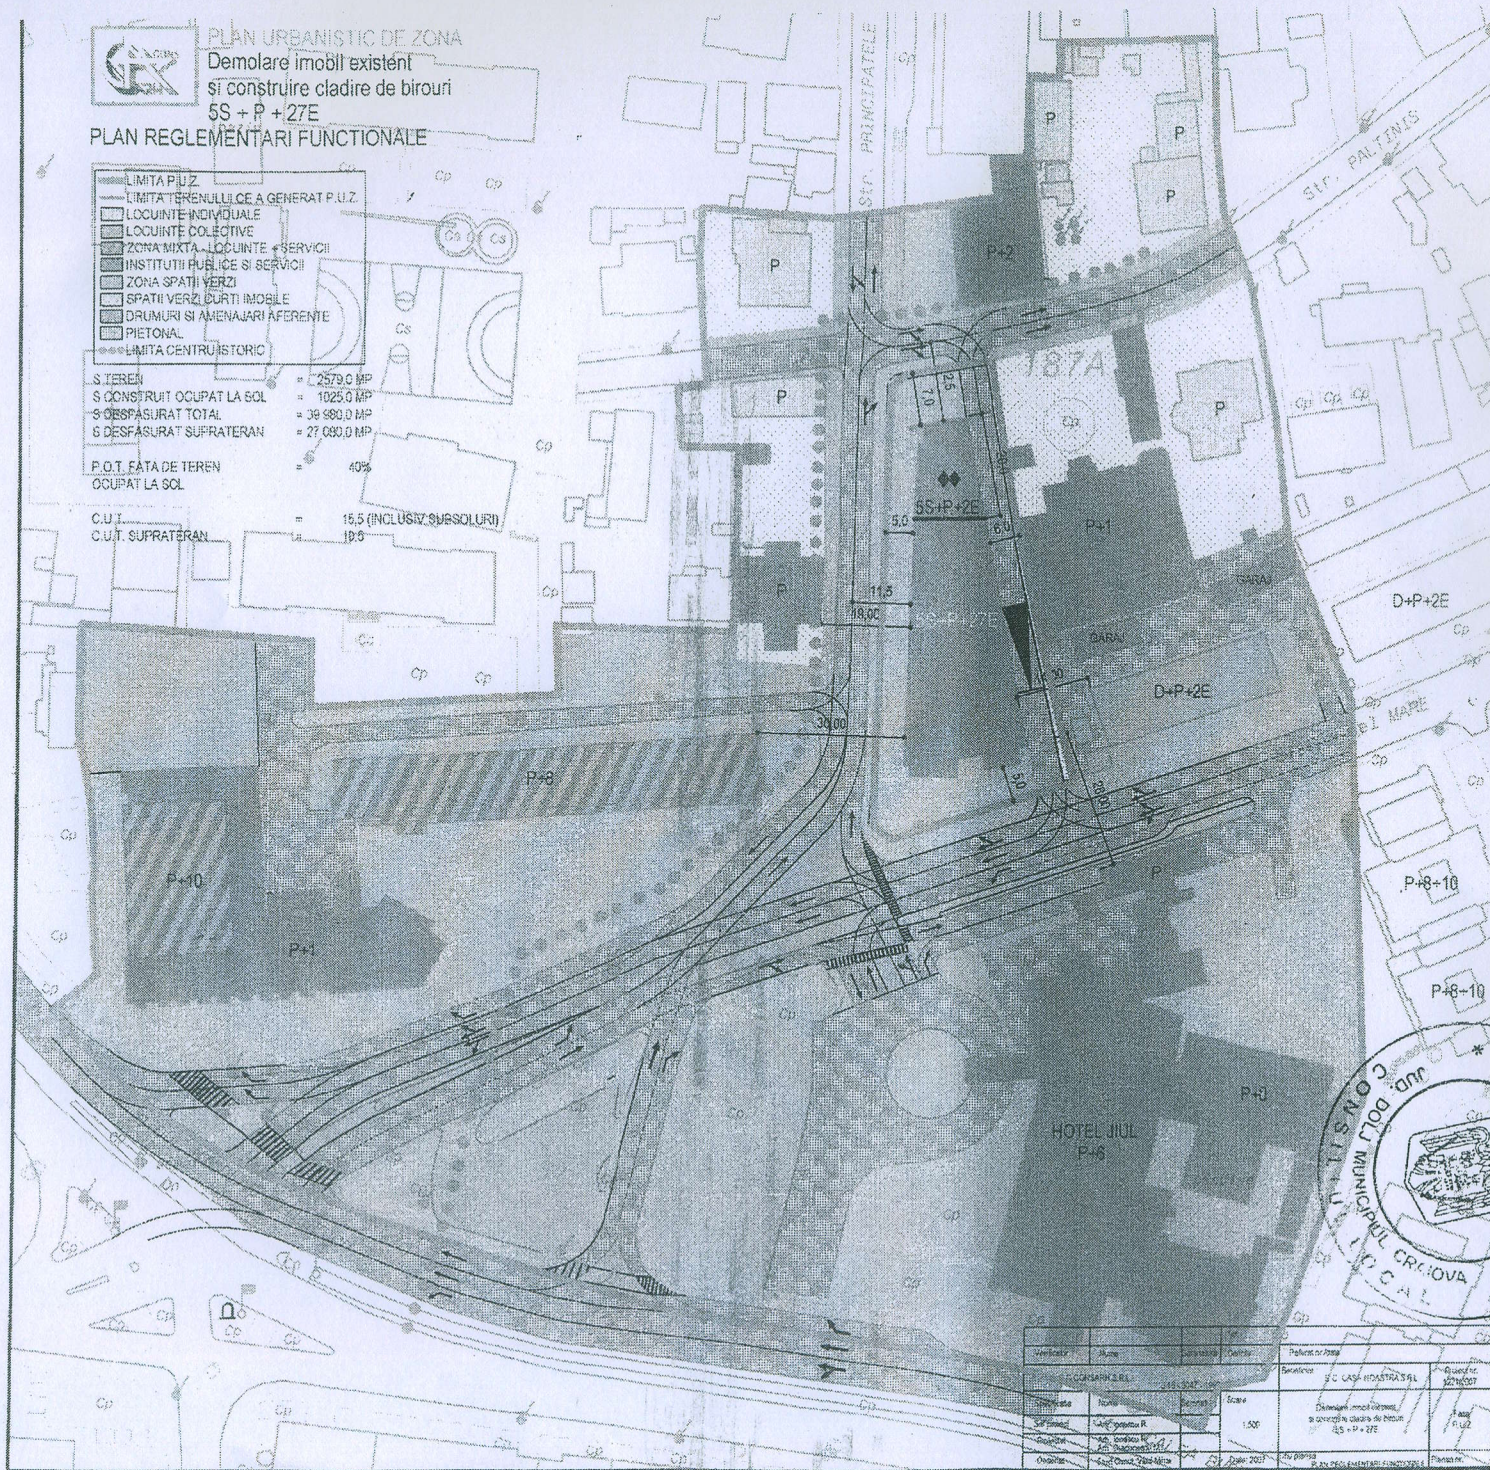

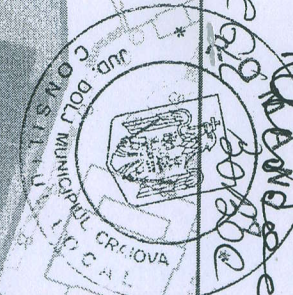

PROIECTANT
VIA 612
BOLDO
10/2008

ANEXA LA HOTARARILE NR 160/2008