


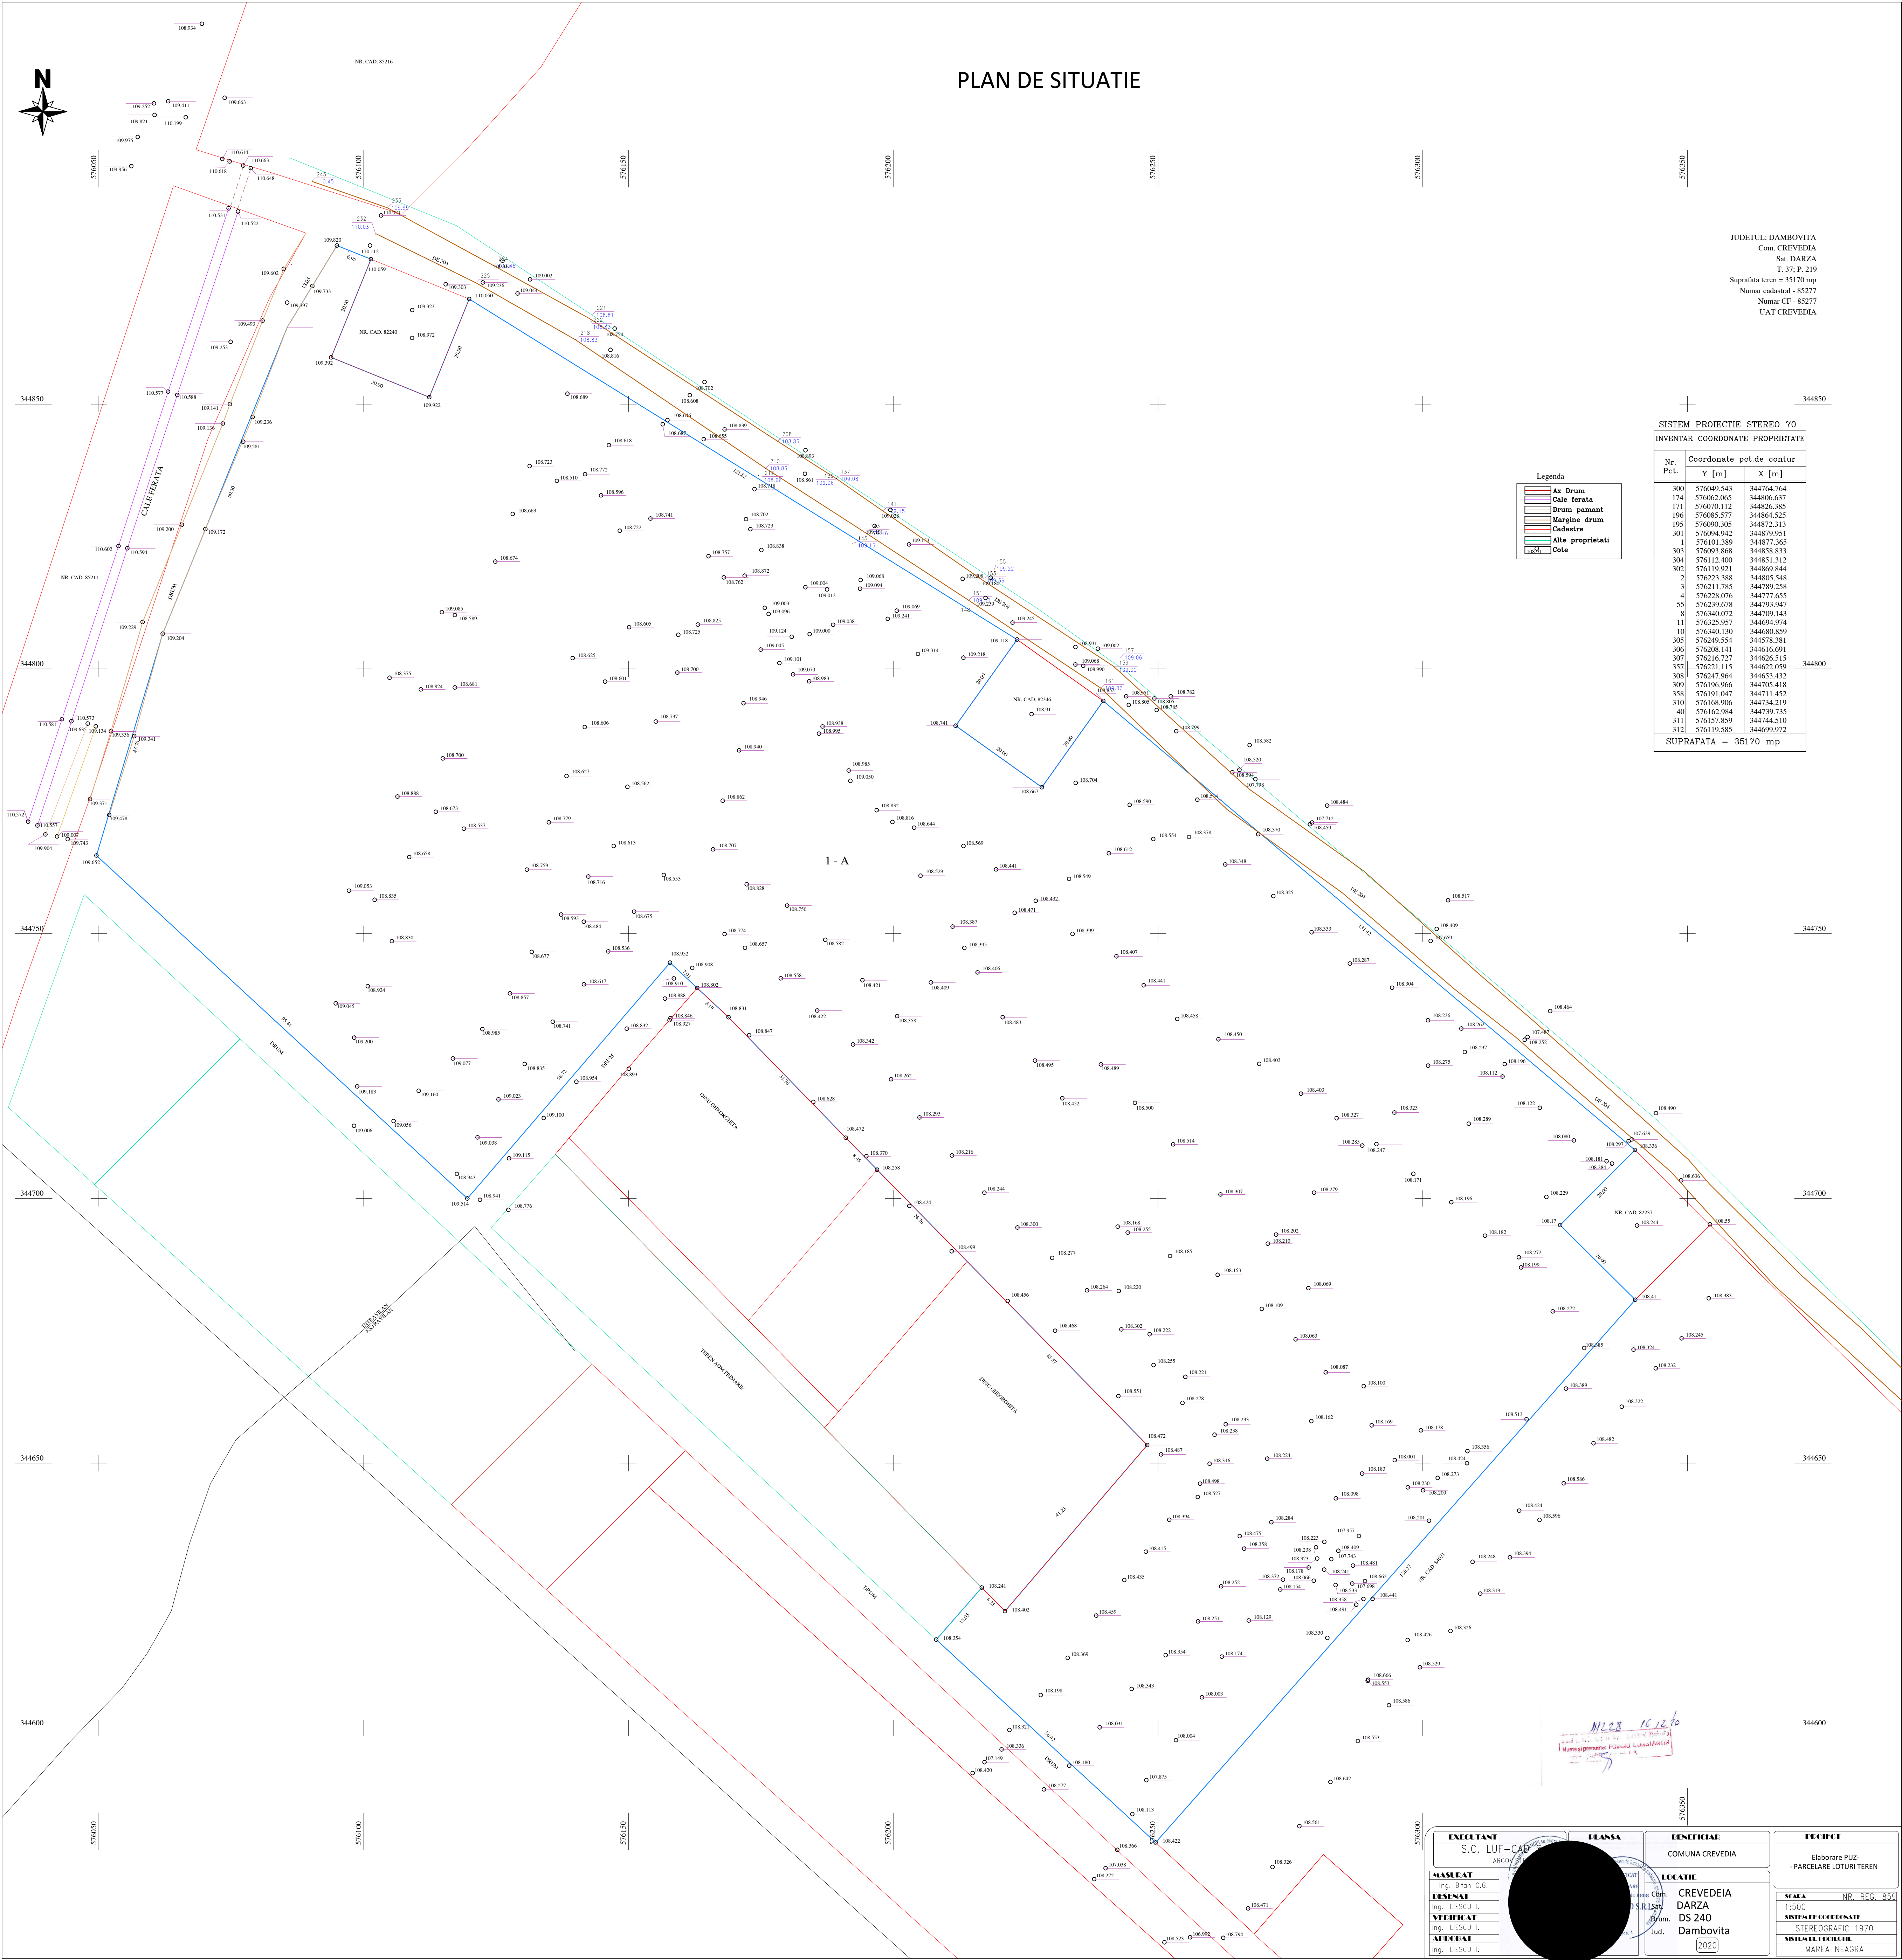

PLAN DE SITUATIE

JUDETUL DAMBOVITA
Com. CREVEDIA
Sat. DARZA
T. 37. 2 - 219
Suprafata teren = 35170 mp
Numar cadastrel = 83277
UAT CREVEDIA

- Legenda
- Cale ferata
 - Cale drum
 - Drum paviment
 - Margine drum
 - Cadastru
 - Linie proprietati
 - Cole

SISTEM PROIECTIE STEREO 70
INVENTAR COORDONATE PROPRIETATILOR

Nr. Pct.	Y [m]	X [m]
300	576049.543	344764.764
174	576042.063	344806.637
171	576070.112	344826.385
196	576085.577	344864.525
195	576080.300	344822.113
301	576094.942	344870.951
4	576101.399	344877.565
303	576097.368	344858.833
804	576112.488	344851.152
302	576110.921	344869.844
2	576221.388	344805.548
3	576211.785	344789.258
4	576228.076	344777.655
55	576229.678	344761.947
8	576346.072	344709.143
11	576235.957	344684.974
10	576346.150	344680.859
305	576250.554	344578.381
306	576258.141	344616.691
307	576256.727	344625.515
352	576221.115	344623.609
308	576257.966	344633.412
309	576196.966	344703.418
358	576191.647	344711.432
310	576184.906	344734.219
491	576182.984	344739.758
311	576157.859	344744.510
312	576150.585	344629.572

SUPRAFATA = 35170 mp

EMITENT S.C. LUF-CADASTRU TARGOVISTE	ELABORAT ING. BILAN C.G.	VERIFICAT ING. IUESCU L.	RECEPUTA ING. IUESCU L.
S.C. LUF-CADASTRU TARGOVISTE		COMUNA CREVEDIA DARZA Dambovita [2020]	Elaborare PUZ - PARCELARE LOTURI TEREN SCALA 1:500 SISTEM DE COORDONATE STEREOGRAPHIC 1970 MARCA NEAGRA