
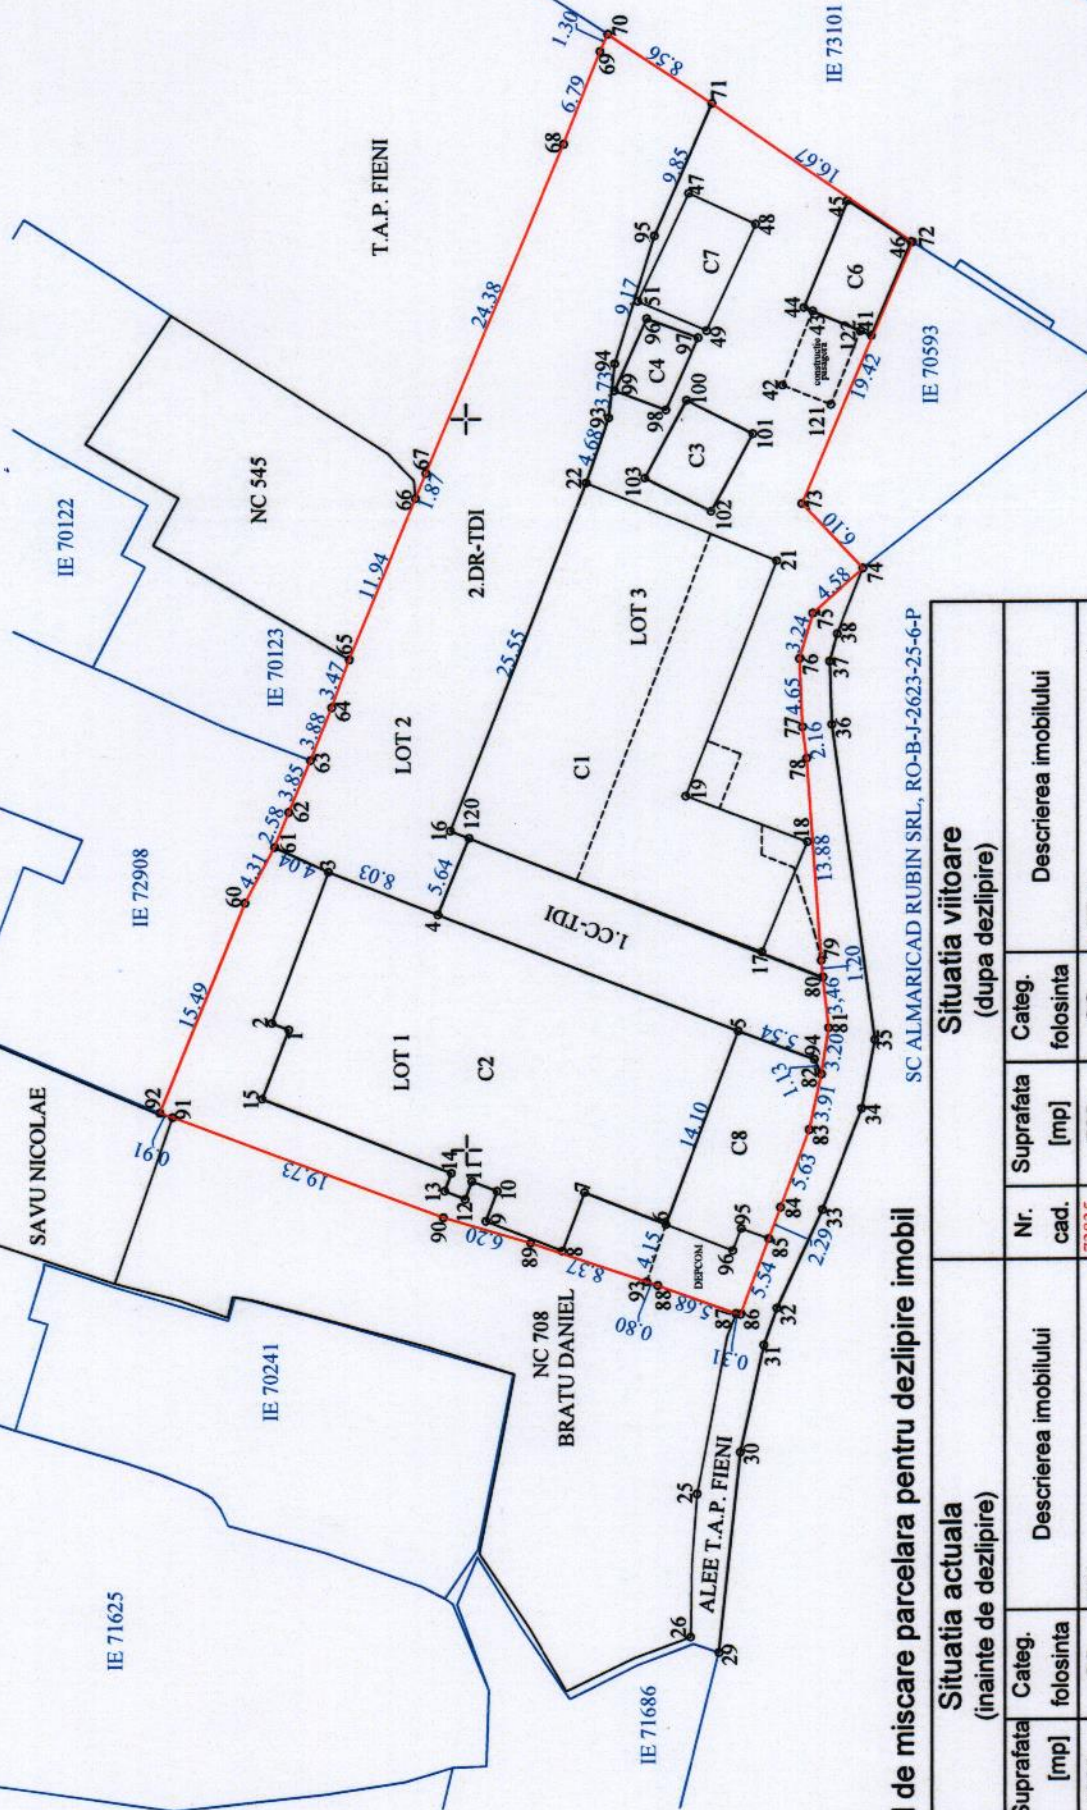


Plan de amplasament si delimitare a imobilului
cu propunerea de dezlipire

Scara 1:500

Nr. cadastral	Suprafata masurata a imobilului (mp)	Adresa imobilului
IE 71238	2487	ORAS FENI STR. REPUBLICI

Nr. Carte Funciara	Unitate Administrativ Teritoriala (UAT)
IE 71238	FIENI
	INTRAVILAN

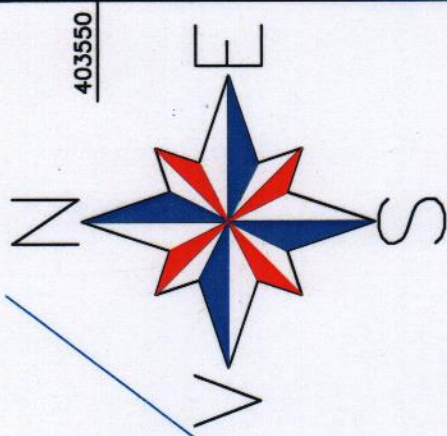

DESCRIERE IMOBIL

N - IE 72908 - 26.23 m,
N - IE 70123 - 7.35 m,
N - NC 545 - 11.19 m,
N - T.A.P. FIENI - 34.34m,
E - IE 73101 - 25.23 m,
S - IE 70593 - 25.52 m,
S - ALEE T.A.P. FIENI - 53.75 m,
V - NC 708 - 41.01 m,
V - SAVU NICOLAE - 0.91 m.

Tabel de miscare parcelara pentru dezlipire imobil

Situatia actuala (inainte de dezlipire)				Situatia viitoare (dupa dezlipire)			
Nr. cad.	Suprafata [mp]	Categ. folosinta	Descrierea imobilului	Nr. cad.	Suprafata [mp]	Categ. folosinta	Descrierea imobilului
IE 71238	1900	CC	TDI	73835	786	CC	LOT 1
	587	DR	TDI	73836	587	DR	LOT 2
403450				73836	152	CC	LOT 2
				73837	1962	CC	LOT 3
Total	2487				2487		

Executant: ALMARICAD RUBIN SRL Aut. RO- B-J-2623	Inspector
Confirm executarea masuratorilor la teren, corectitudinea intocmirii documentatiei cadastrale si corespondenta acesteia cu realitatea din teren	Confirm introducerea imobilului in baza de date integrata si atribuirea numarului cadastral
Semnatura si stampila BOIAN DORINA Data: 13.01.2025	Semnatura si parafea Data

Angela Maria
Digital signed
by Angela Maria
Date: 2025.01.30
09:16:06 +0200
8385/30.01.2025