


PLAN DE SITUATIE
AMPLASAMENT STATII DE INCARCARE MASINI ELECTRICE
SISTEM DE PROIECTIE STEREOGRAFIC 1970
SISTEM DE COTE MAREA NEAGRA 1975

Judetul Calarasi
U.A.T. Fundulea
Adresa : Oras Fundulea, str.Nicolae Titulescu
Imobil domeniu public al orasului, inregistrat in cartea funciara nr.26354
Suprafata destinata amplasamentului S=26 mp

Intocmit : Dumitru D. SERBAN

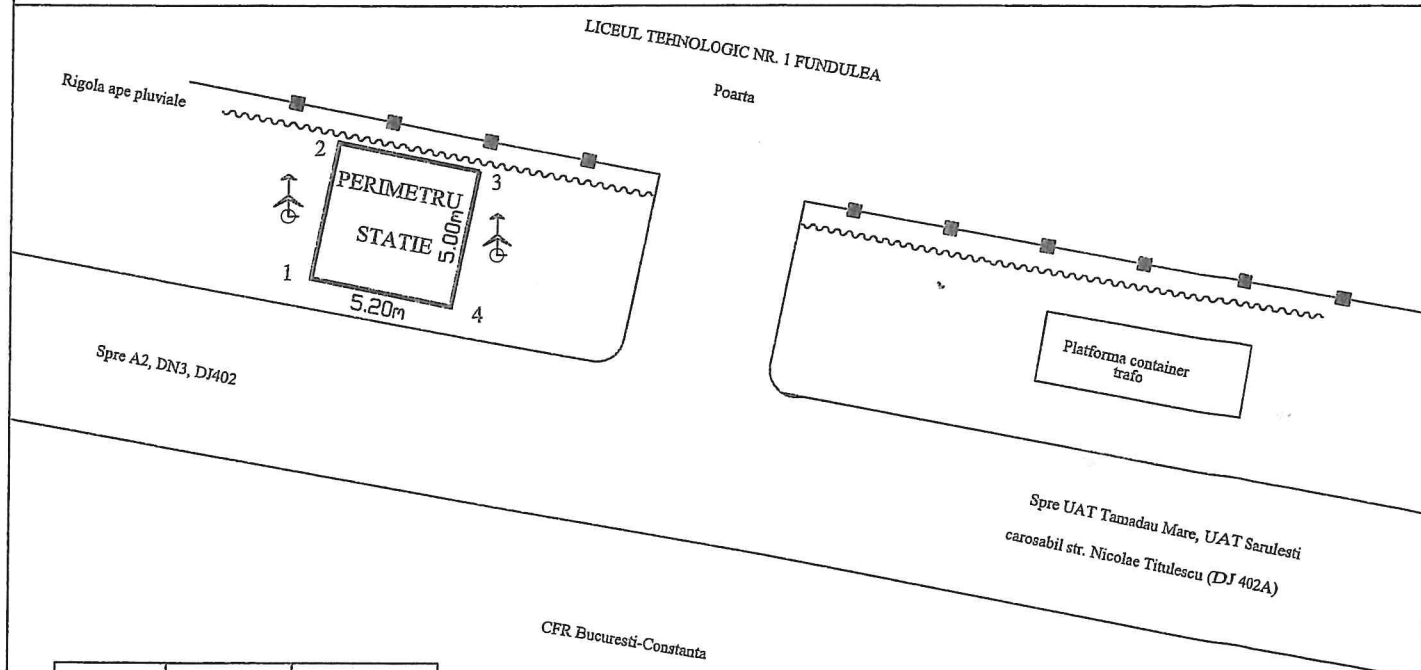

NR. PCT.	EST	NORD
1	621613.17	328837.65
2	621613.17	328837.65
3	621613.17	328837.65
4	621613.17	328837.65

PRESEDINTE DE SEDINTA

Anisoara BEUDEAN

SECRETAR GENERAL

jr. Ovidiu -Iosif GURLUI