


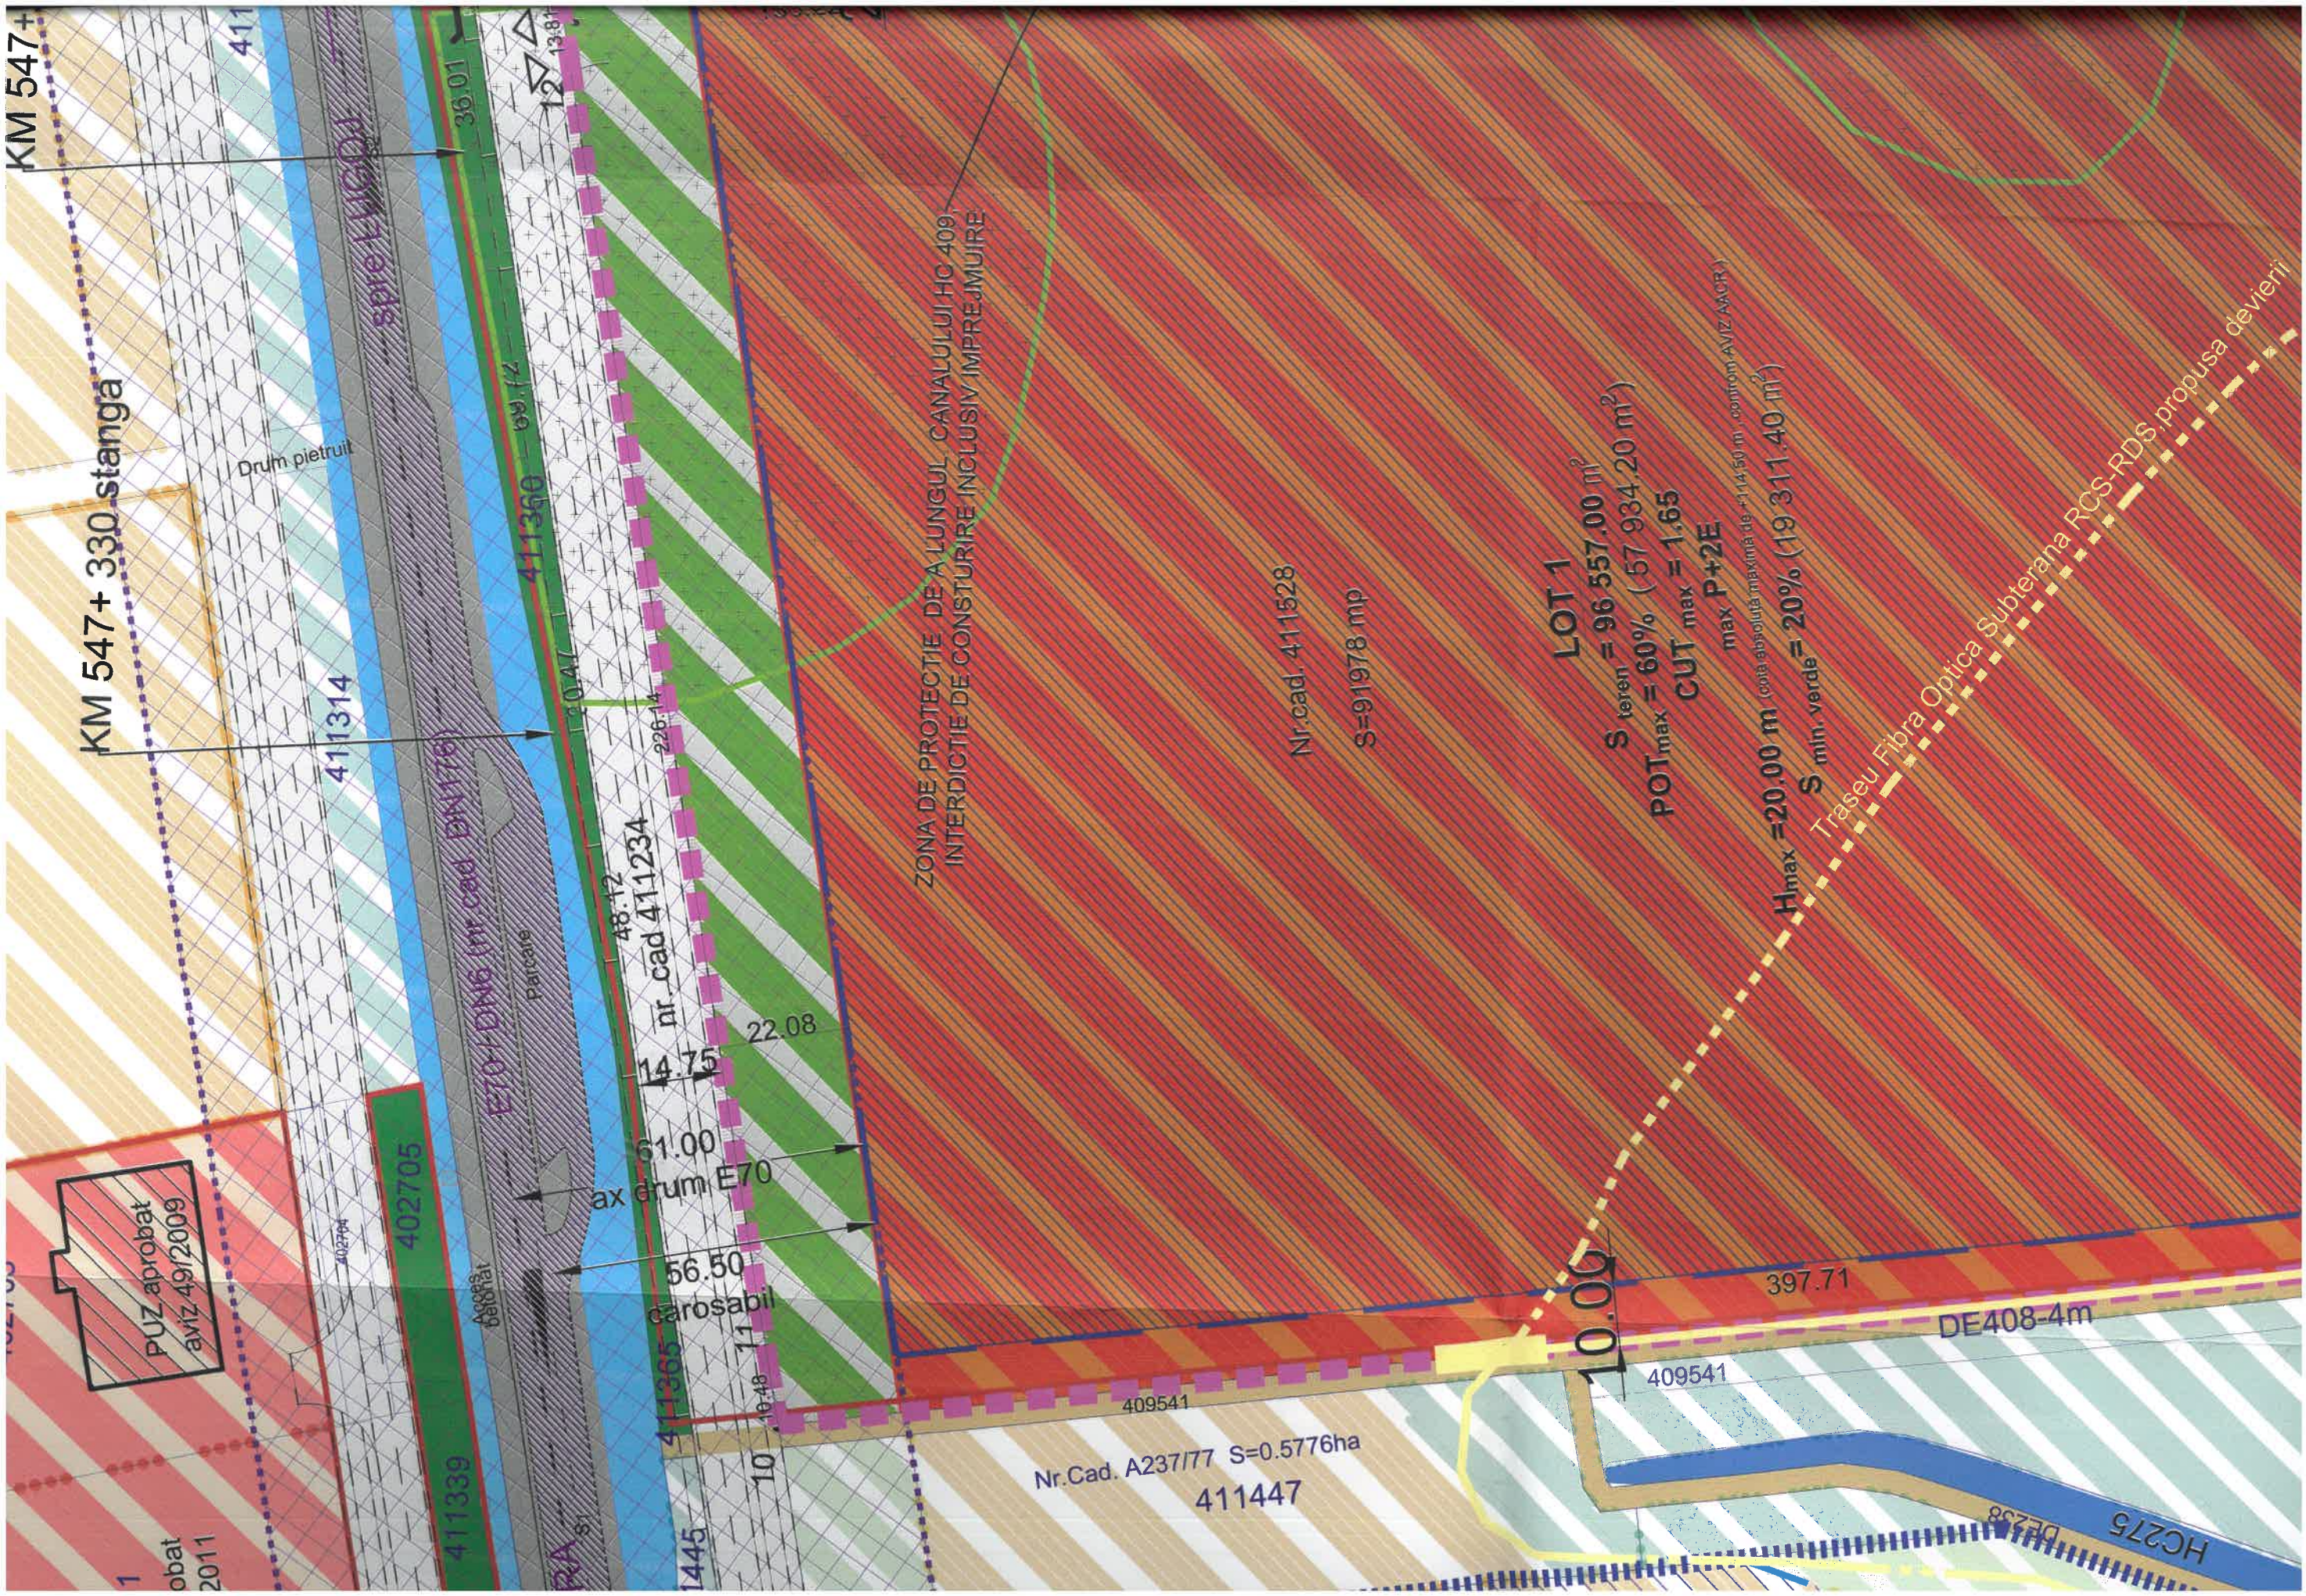

KM 547+

KM 547+330 stanga

Drum pietruit

spre LUGOJ

411314

E70-DN6 (nr.cad. DN1178)

411339

402705

Asfalt

Parcare

nr. cad 411234

ax drum E70

carosabil

ZONA DE PROTECTIE DE A LUNGUL CANALULUI HC 409
INTERDICTIE DE CONSTRUCTIILE INCLUSIV IMPREJMUIRE

Nr.cad. 411528

S=91978 mp

LOT 1

$S_{\text{teren}} = 96\,557.00\text{ m}^2$

$POT_{\text{max}} = 60\% \text{ (} 57\,934.20\text{ m}^2 \text{)}$

$CUT_{\text{max}} = 1.65$

max P+2E

$H_{\text{max}} = 20.00\text{ m}$ (cota absoluta maxima de +114.50 m, conform AVIZ AACR)

$S_{\text{min. verde}} = 20\% \text{ (} 19\,311.40\text{ m}^2 \text{)}$

Traseu Fibra Optica Subterana RCS-RDS propusa devierii

Nr.Cad. A237/77 S=0.5776ha
411447

409541

DE408-4m

DE238

HC275

PUZ aprobat
aviz 49/2009

1
ob
2011