


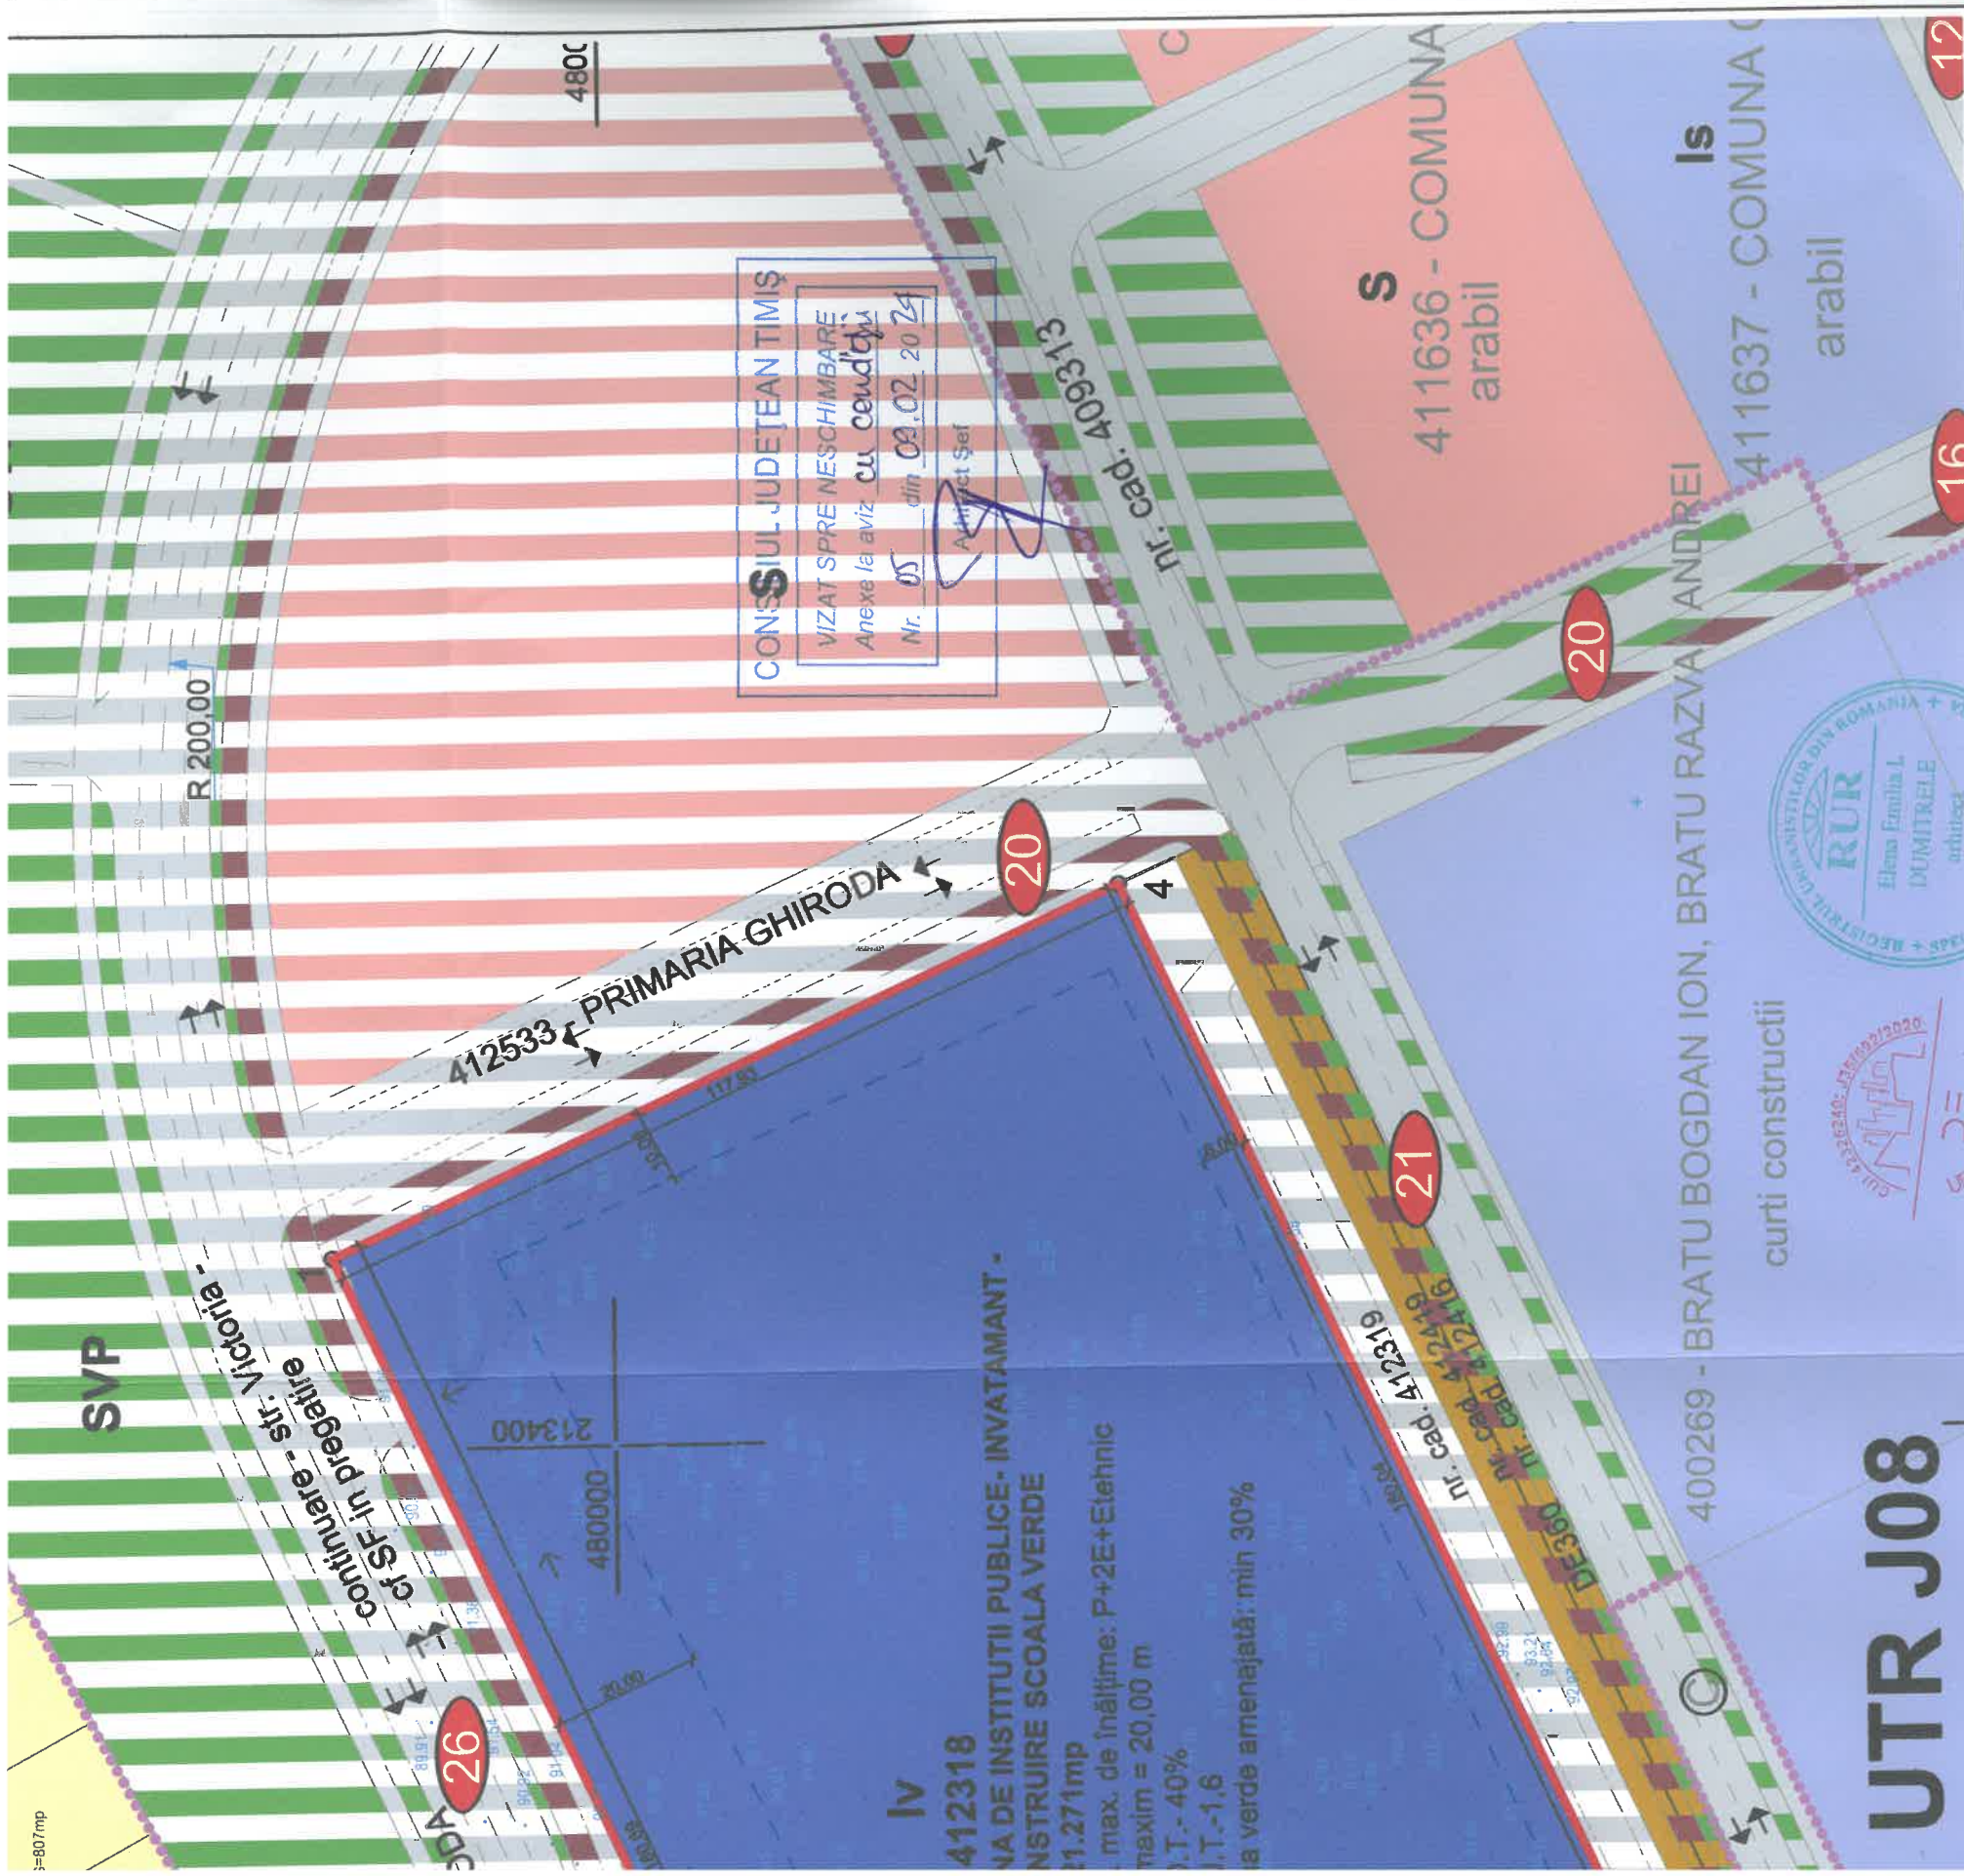

ORDONANȚĂ DE PRIMĂRĂ
PRIMĂRIA GHIRODA, JUD. TIMIȘ, CF. 412318-intravilan, - 21.271mp
REGLEMENTARI URBANISTICE-ZONIFICARE SC.1:1000

EXPERT VERIFICATOR /	NUME	SEMNATURA	CERINȚA	REFERAT / EXPERTIZĂ NR. / DATA	Proiect nr. 08/2023
	DE URBAN FACTORY S.R.L. C.I.F. 42328240, Dumbravita, str. Al.Macedon, nr.5, ap. 1, pd. de lucru: Dumbravita, str. Florenta, nr.8, ap.16, 101.0740074979, devurbanfactory@gmail.com			Beneficiar PRIMARIA GHIRODA, str. Victoria, nr.46 Adresa CF.412316- 21,271mp Amplasament	
	SPECIFICATIE	NUME	SEMNATURA	Scara:	Faza
	ȘEF PROIECT	arh. DUMITRELE Elena-Emilia		1:1000	P.U.Z.
	PROIECTAT	arh. DUMITRELE Elena-Emilia		Data: IUN. 2023	Planșă nr. 02
DESENAT	arh. DUMITRELE Elena-Emilia			Titlul planșelor REGLEMENTARI URBANISTICE- ZONIFICARE	
				Titlul proiectului ELABORARE PLAN URBANISTIC ZONAL - CONSTRUIRE ȘCOALA VERDE, COMUNA GHIRODA, JUD. TIMIS	