




Parcela (Lot_1)

Nr. Pct.	Coordonate pct.de contur		Lungimi laturi D(i,i+1)
	X [m]	Y [m]	
1	534029.220	294979.466	19.365
2	534046.372	294988.456	20.269
3	534062.658	295000.523	2.836
4	534064.792	295002.391	59.273
5	534062.231	294943.173	61.140
6	534052.246	294882.854	12.862
7	534049.136	294870.374	7.133
8	534044.600	294875.879	7.870
9	534039.194	294881.598	13.473
10	534031.544	294892.688	22.530
11	534018.831	294911.288	15.563
12	534010.009	294924.109	18.417
13	533999.272	294939.072	11.110
14	533991.908	294947.391	13.178
15	533985.307	294958.796	7.616
16	533983.313	294966.146	7.366
17	533990.511	294967.712	13.157
18	534003.348	294970.596	12.891
19	534015.686	294974.332	14.475
S(Lot_1)=5277.36mp P=340.523m			

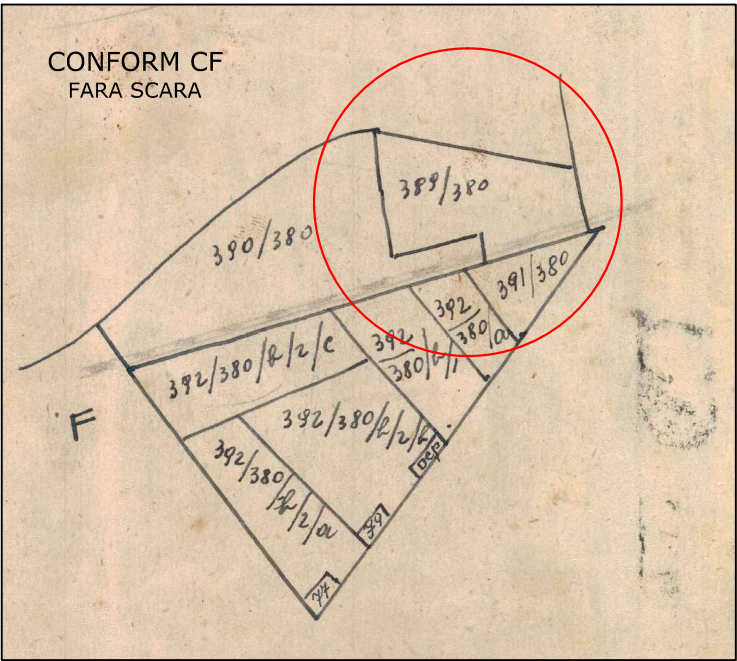

SCHITA DE IDENTIFICARE
PRIVIND IMOBILUL SITUAT IN LOC. GURAHONT, STR. CRISULUI, NR. 12, UAT GURAHONT, JUD. ARAD,

ADRESA			PROPRIETAR	CONFORM C.F.			CONFORM MASURATORI SUPRAFATA (mp.)	OBSERVATII
LOC.	STR.	NR.		NR. CF	NR. TOP. CF	SUPRAFATA (mp.)		
GURAHONT	CRISULUI	12	COMUNA GURAHONT	241 -Iosas -	389/380	1439	5.277	LOT 1-TEREN INTRAVILAN NEIMPREJMUIT
TOTAL:				*		1439	5.277	*

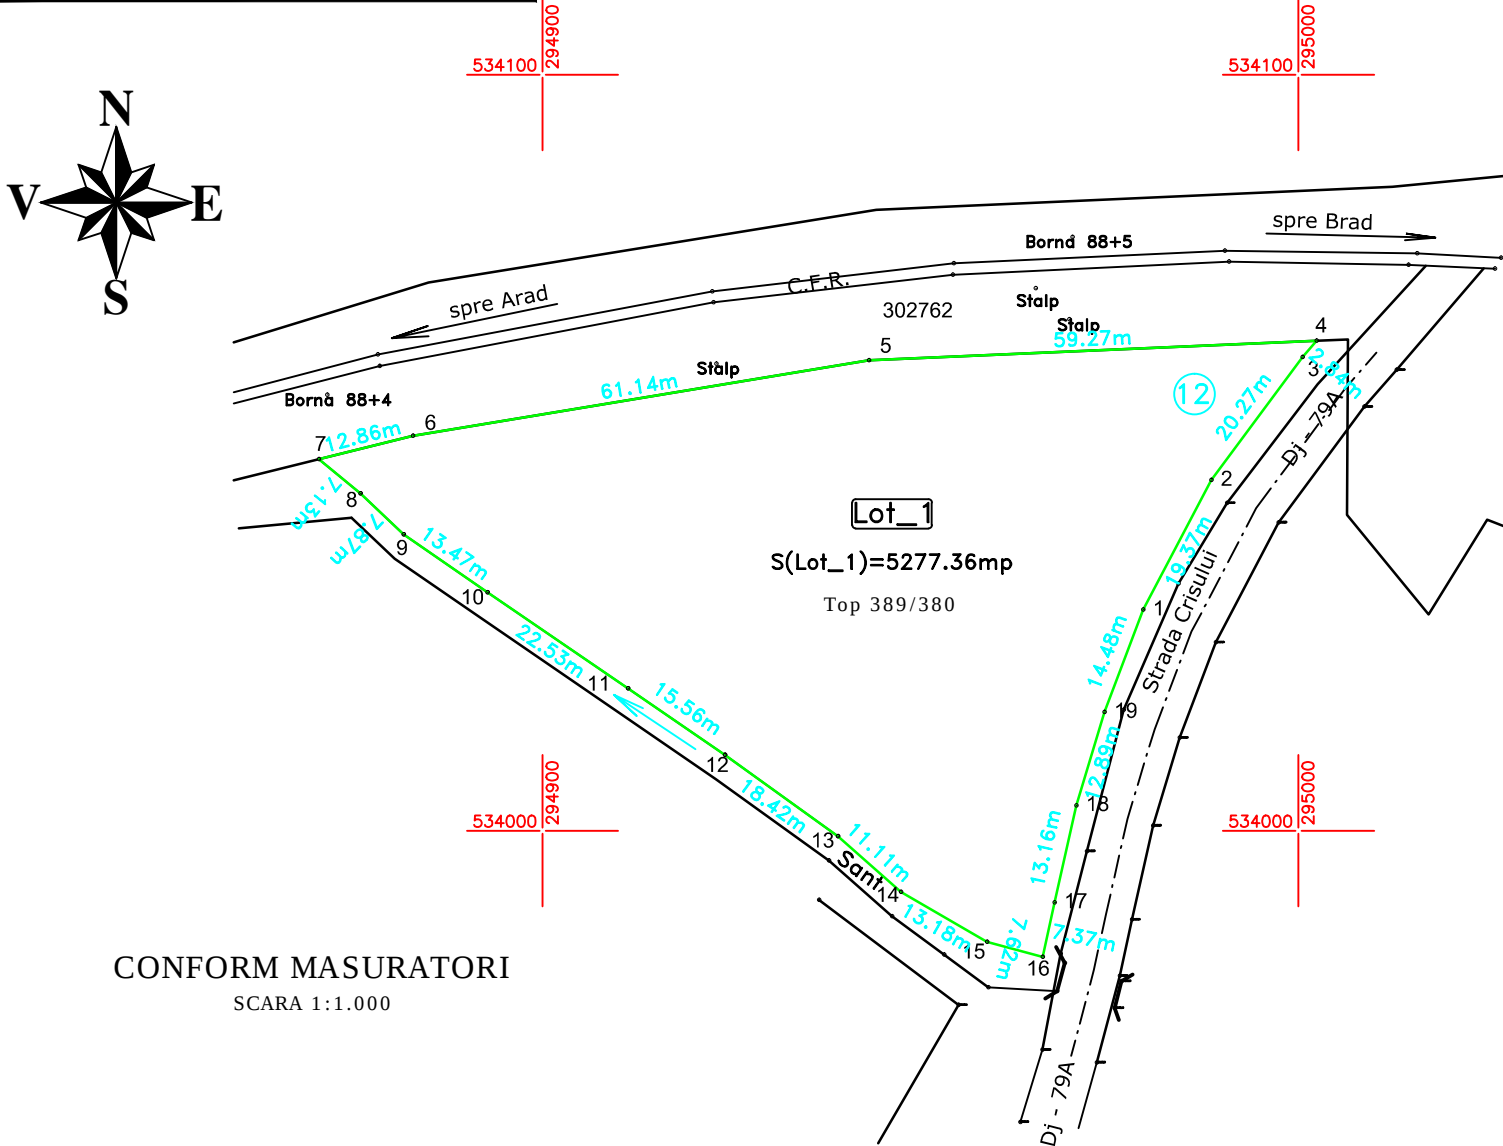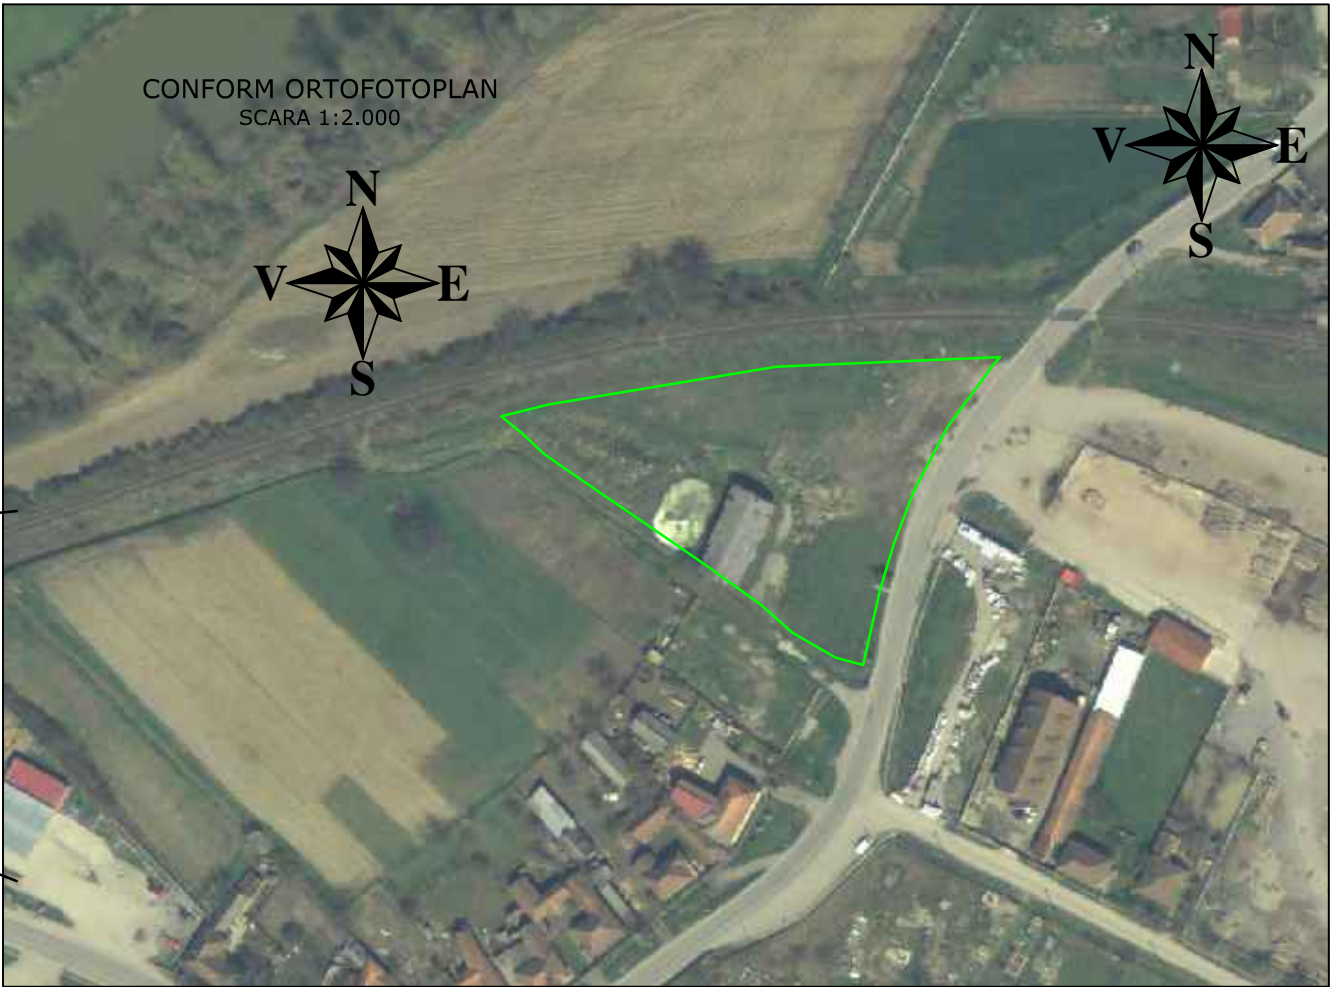

EXECUTANT:				BENEFICIAR	
P.F. DAMACUS GHEORGHE				COMUNA GURAHONT	
Certificat de autorizare: seria RO-B-F NR 0859				LOC. GURAHONT, UAT GURAHONT, JUD. ARAD	
MASURAT	Damacus Gheorghe		Scara	SCHITA DE IDENTIFICARE PRIVIND IMOBILUL SITUAT IN LOC. GURAHONT, STR. CRISULUI, NR. 12, UAT GURAHONT, JUD. ARAD, - Propunere amplasament teren sport -	
DESENAT	Damacus Gheorghe		1:1.000		
VERIFICAT	Damacus Gheorghe		1:2.000		
			Feb. 2024		