


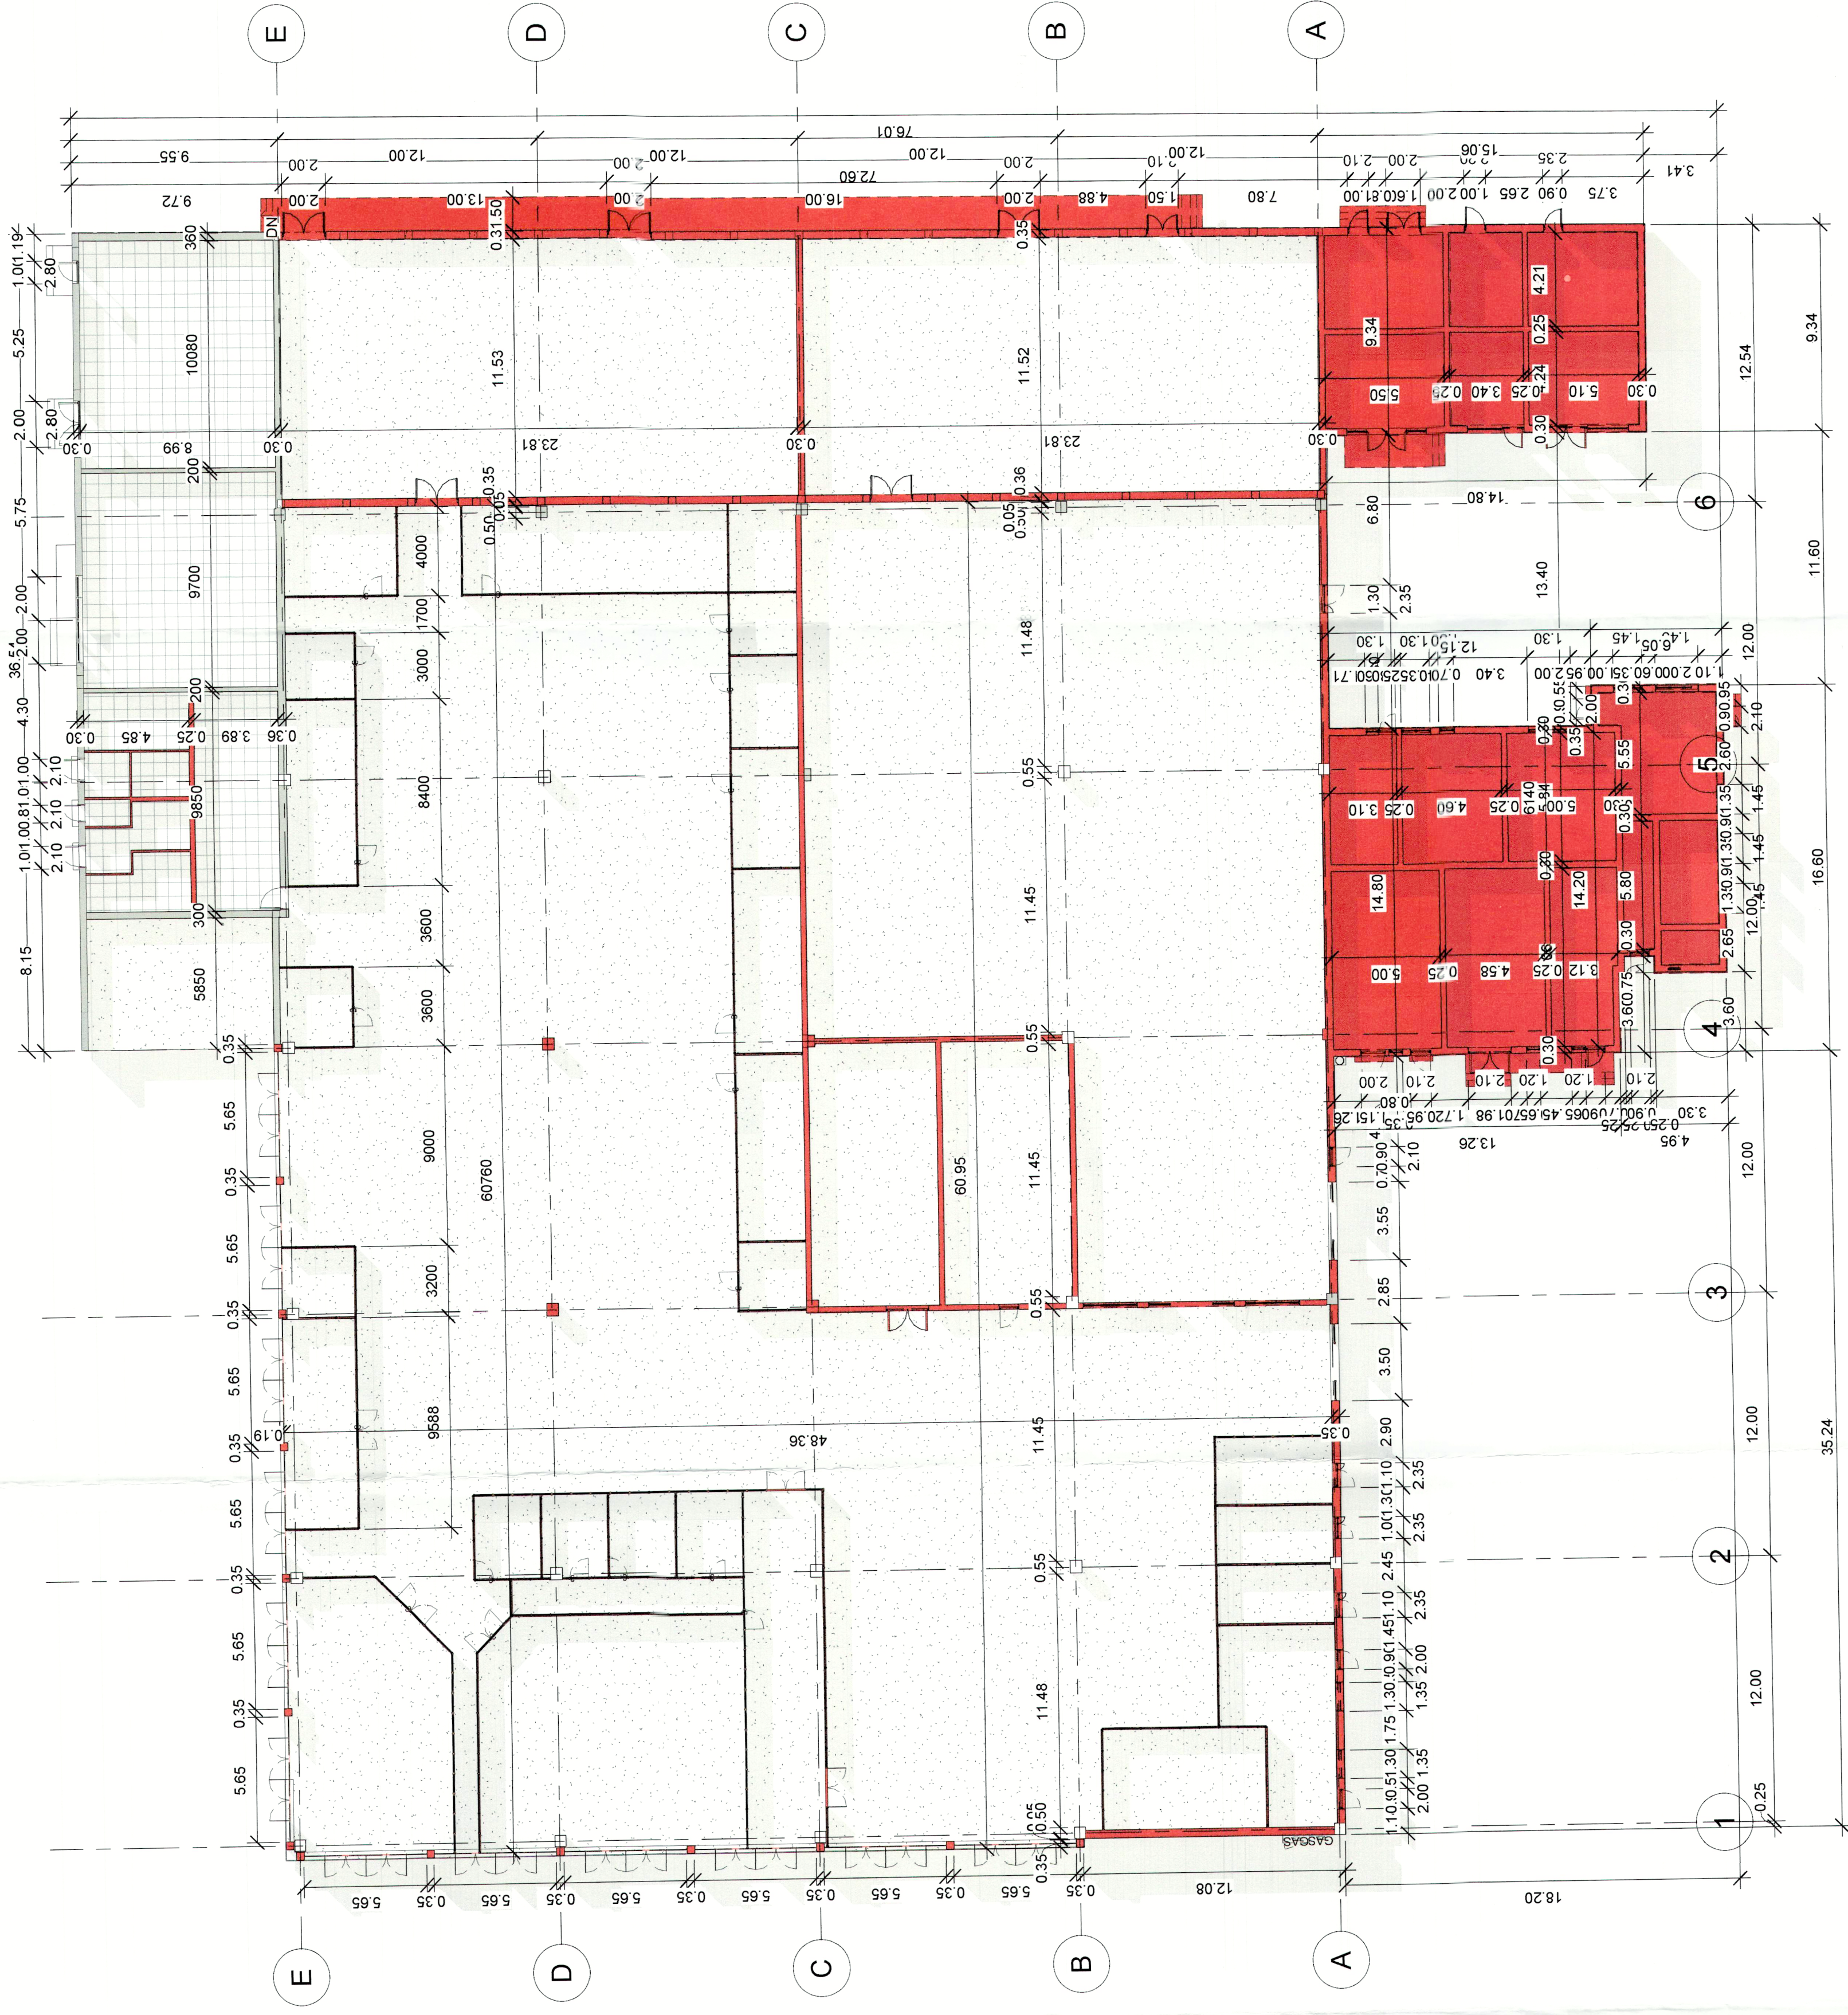

1 Plan Parter Interventii 1 : 200

Elemente ce se demoleaza

DATE TEHNICE PROIECT		HUMANITATE	
APLICASMENT STUDIIAT - LOCALITATEA : APLICASMENT STUDIIAT - JUDETLUL :	CATEGORIE	NORMA DE REGULARE IN VIGOR	
CLASA DE IMPORTANTA	H. G. 7660/1997		
CLASA DE IMPORTANTA	P 100/2003		
GRAD DE RESISTENTA LA FOC	P 118 / 1 / 1999		
RISCA DE INCENDIU	P 118 / 1 / 1999		
ZONA SEISMICA	P 100/2003		
ZONA VANT	CR 1-1-4-2012		
ZONA ZAPADA	CR 1-1-3-2012		

Proiectant de specialitate Arhitectura :
ARMANI PROIECT SRL - Deva
CUI RO6858705

[illegible]