

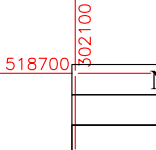
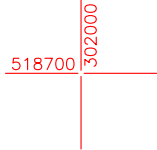
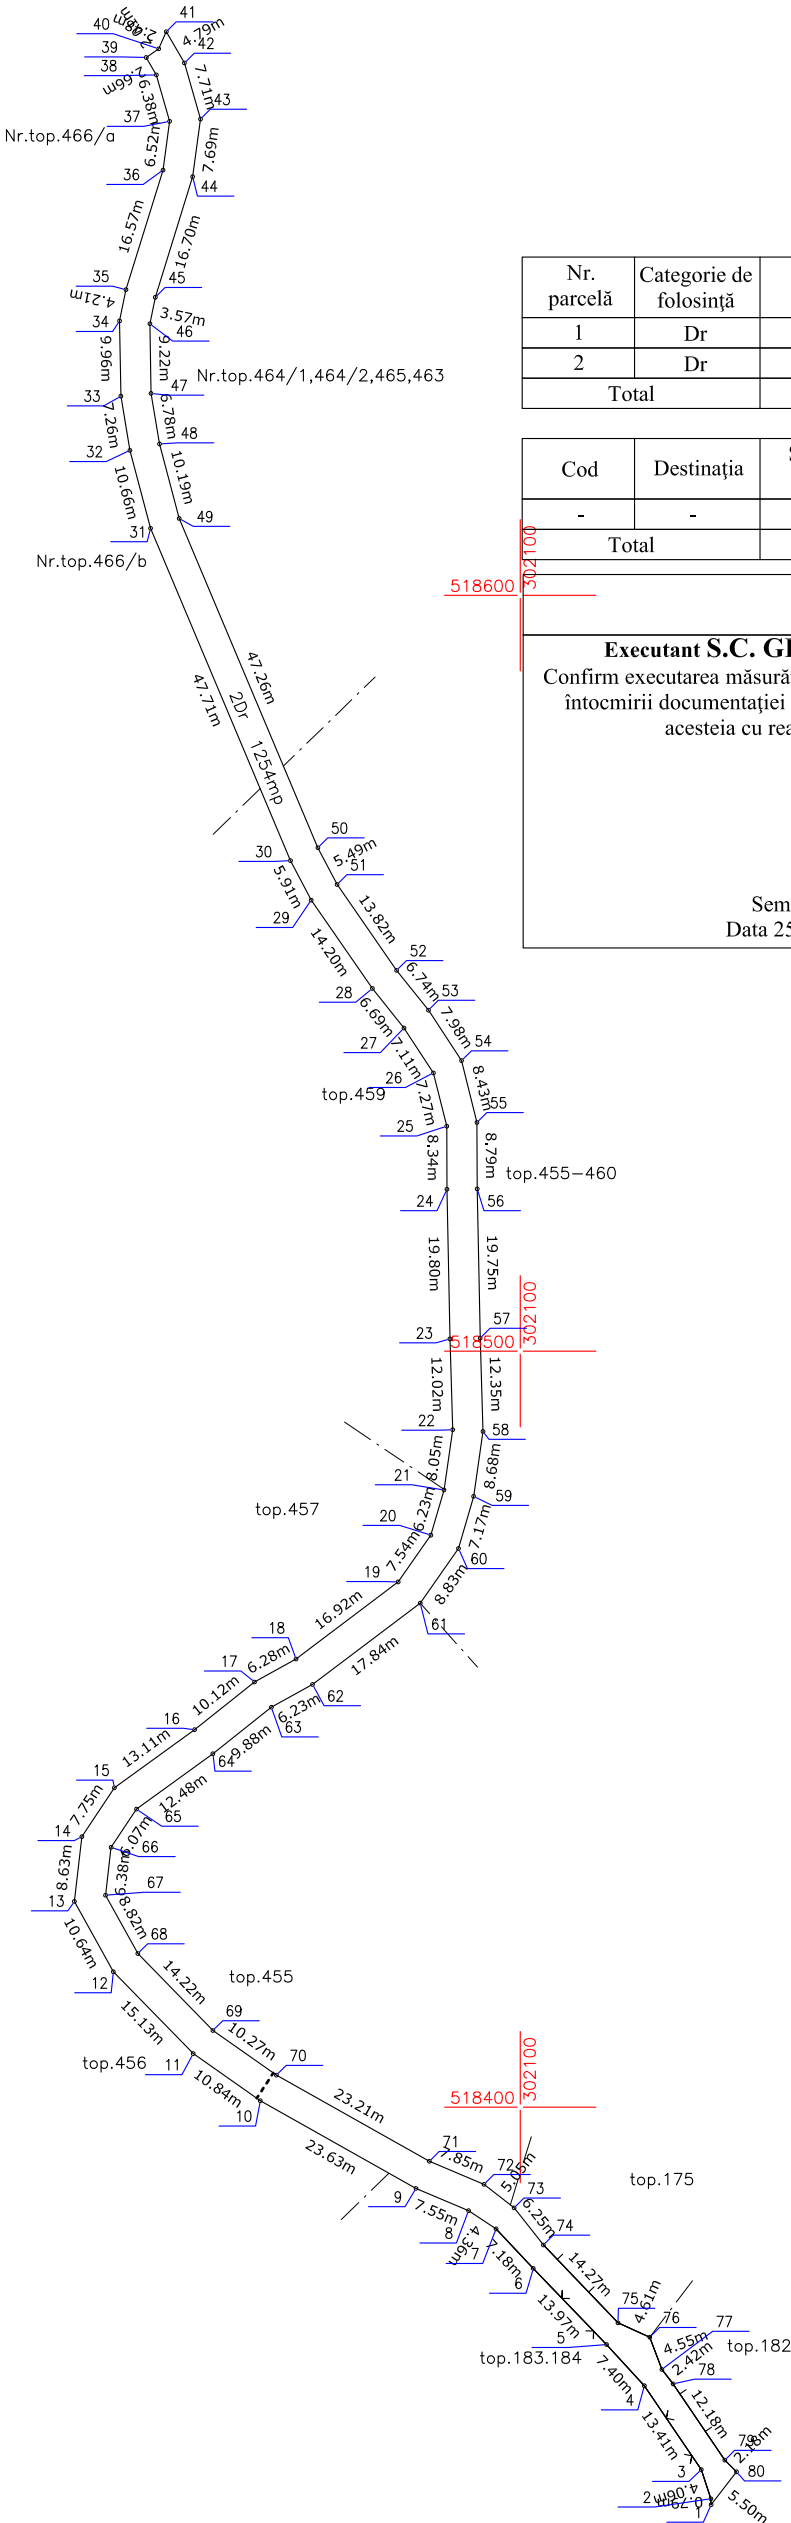
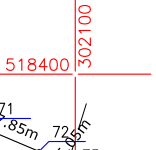
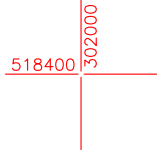
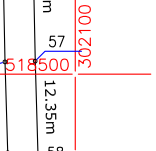
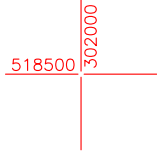


Plan de amplasament si delimitare a imobilului
Scara 1:1000

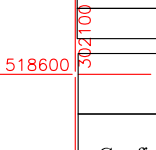

Nr. cadastral	Suprafata masurata a imobilului (mp)	Adresa imobilului
	1556	intravilan si extravilan sat Obarsia
Nr. Carte Funciara	Unitatea Administrativ Teritoriala (UAT)	
	Petrus	

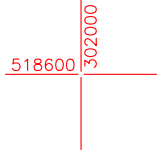

A. Date referitoare la teren

Nr. parcela	Categorie de folosinta	Suprafata (mp)	Mențiuni
1	Dr	302	Teren neimprejmuit - strada - LOT1 - intravilan-top815
2	Dr	1254	Teren neimprejmuit - strada - LOT1 - extravilan-top815
Total		1556	

B. Date referitoare la constructii

Cod	Destinatie	Suprafata construita la sol (mp)	Mențiuni
-	-	-	-
Total		-	

Suprafata totala masurata a imobilului = 1556 mp
Suprafata din act = 1556 mp

Executant S.C. GEO-TOPO S.R.L.
Confirm executarea masuratorilor la teren, corectitudinea
intocmirii documentatiei cadastrale si corespondenta
acesteia cu realitatea din teren

Inspector
Confirm introducerea imobilului in baza de date integrata
si atribuirea numarului cadastral

Semnatura
Data 25.01.2024

Semnatura
Data