

LEGENDA

LIMITE DE TERITORIU

- LIMITA ZONEI STUDIATE IN PUD
- LIMITA DE PROPRIETATE

ZONIFICARE URBANISTICA

CAI RUTIERE

STRADA STEAUA III

ZONA VERDE


PARCARI EXISTENTE

FUNCTIONALA

LOCUINTE

TERN PENTRU CLADIRI SI AMENAJARI

LOC DE JOACA PT.COPII

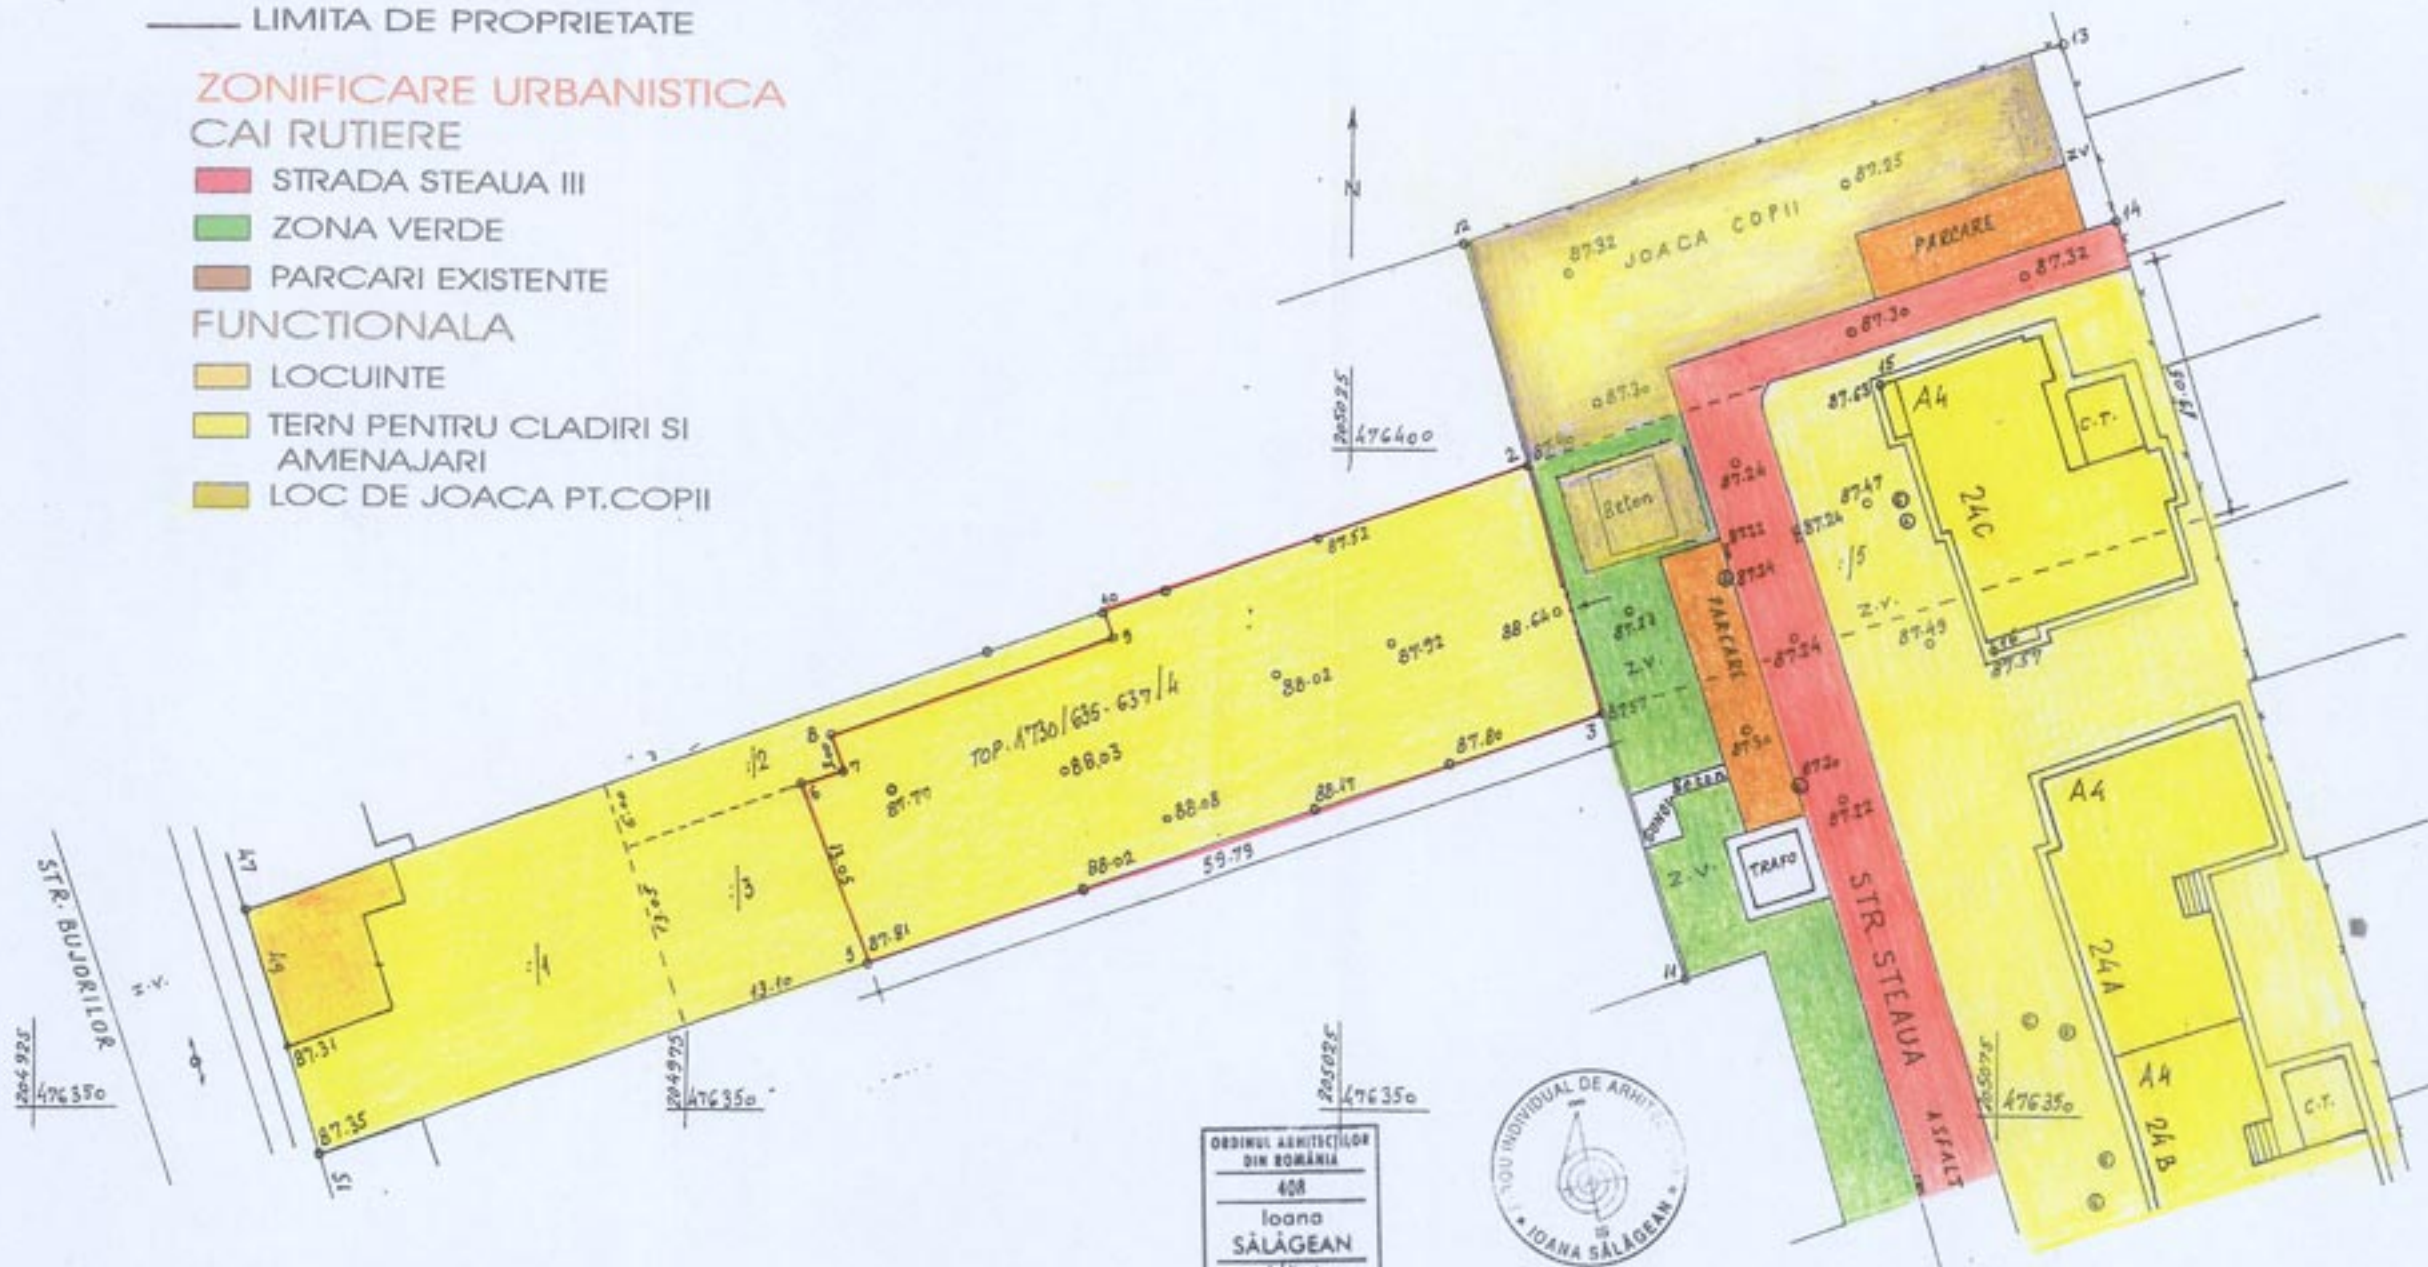

INDICI URBANISTICI

EXISTENTI S teren=1050 mp

POT= SC/S TEREN X 100=0/1050X100=0%

CUT= SC/S TERENX=0/1050=0%

SITUATIE EXISTENTA SC 1/500

BIROU INDIVIDUAL DE ARHITECTURA IOANA SALAGEAN 408-0AR TIMISOARA STR.BEETHOVEN NR 4 AP 7 TELEFON 0956-498651 0721-365926		DENUMIRE PROIECT PLAN URBANISTIC DE DETALIU PENTRU AMPLASARE BLOC CU 16 APARTAMENTE ST-P-4 AMPLASAMENT STR.BUJORILOR NR 49,TIMISOARA BENEFICIAR ALJOBORY HAZM,ALJOBORY FLORICA		PR.NR. 55/2005
SEF PROIECT PROIECTAT DESENAT VERIFICAT		Arh.I.SALAGEAN Arh.I.SALAGEAN Arh.I.SALAGEAN		FAZA PUD
SC 1/500		04-09. 2005		P11

SITUATIE EXISTENTA