

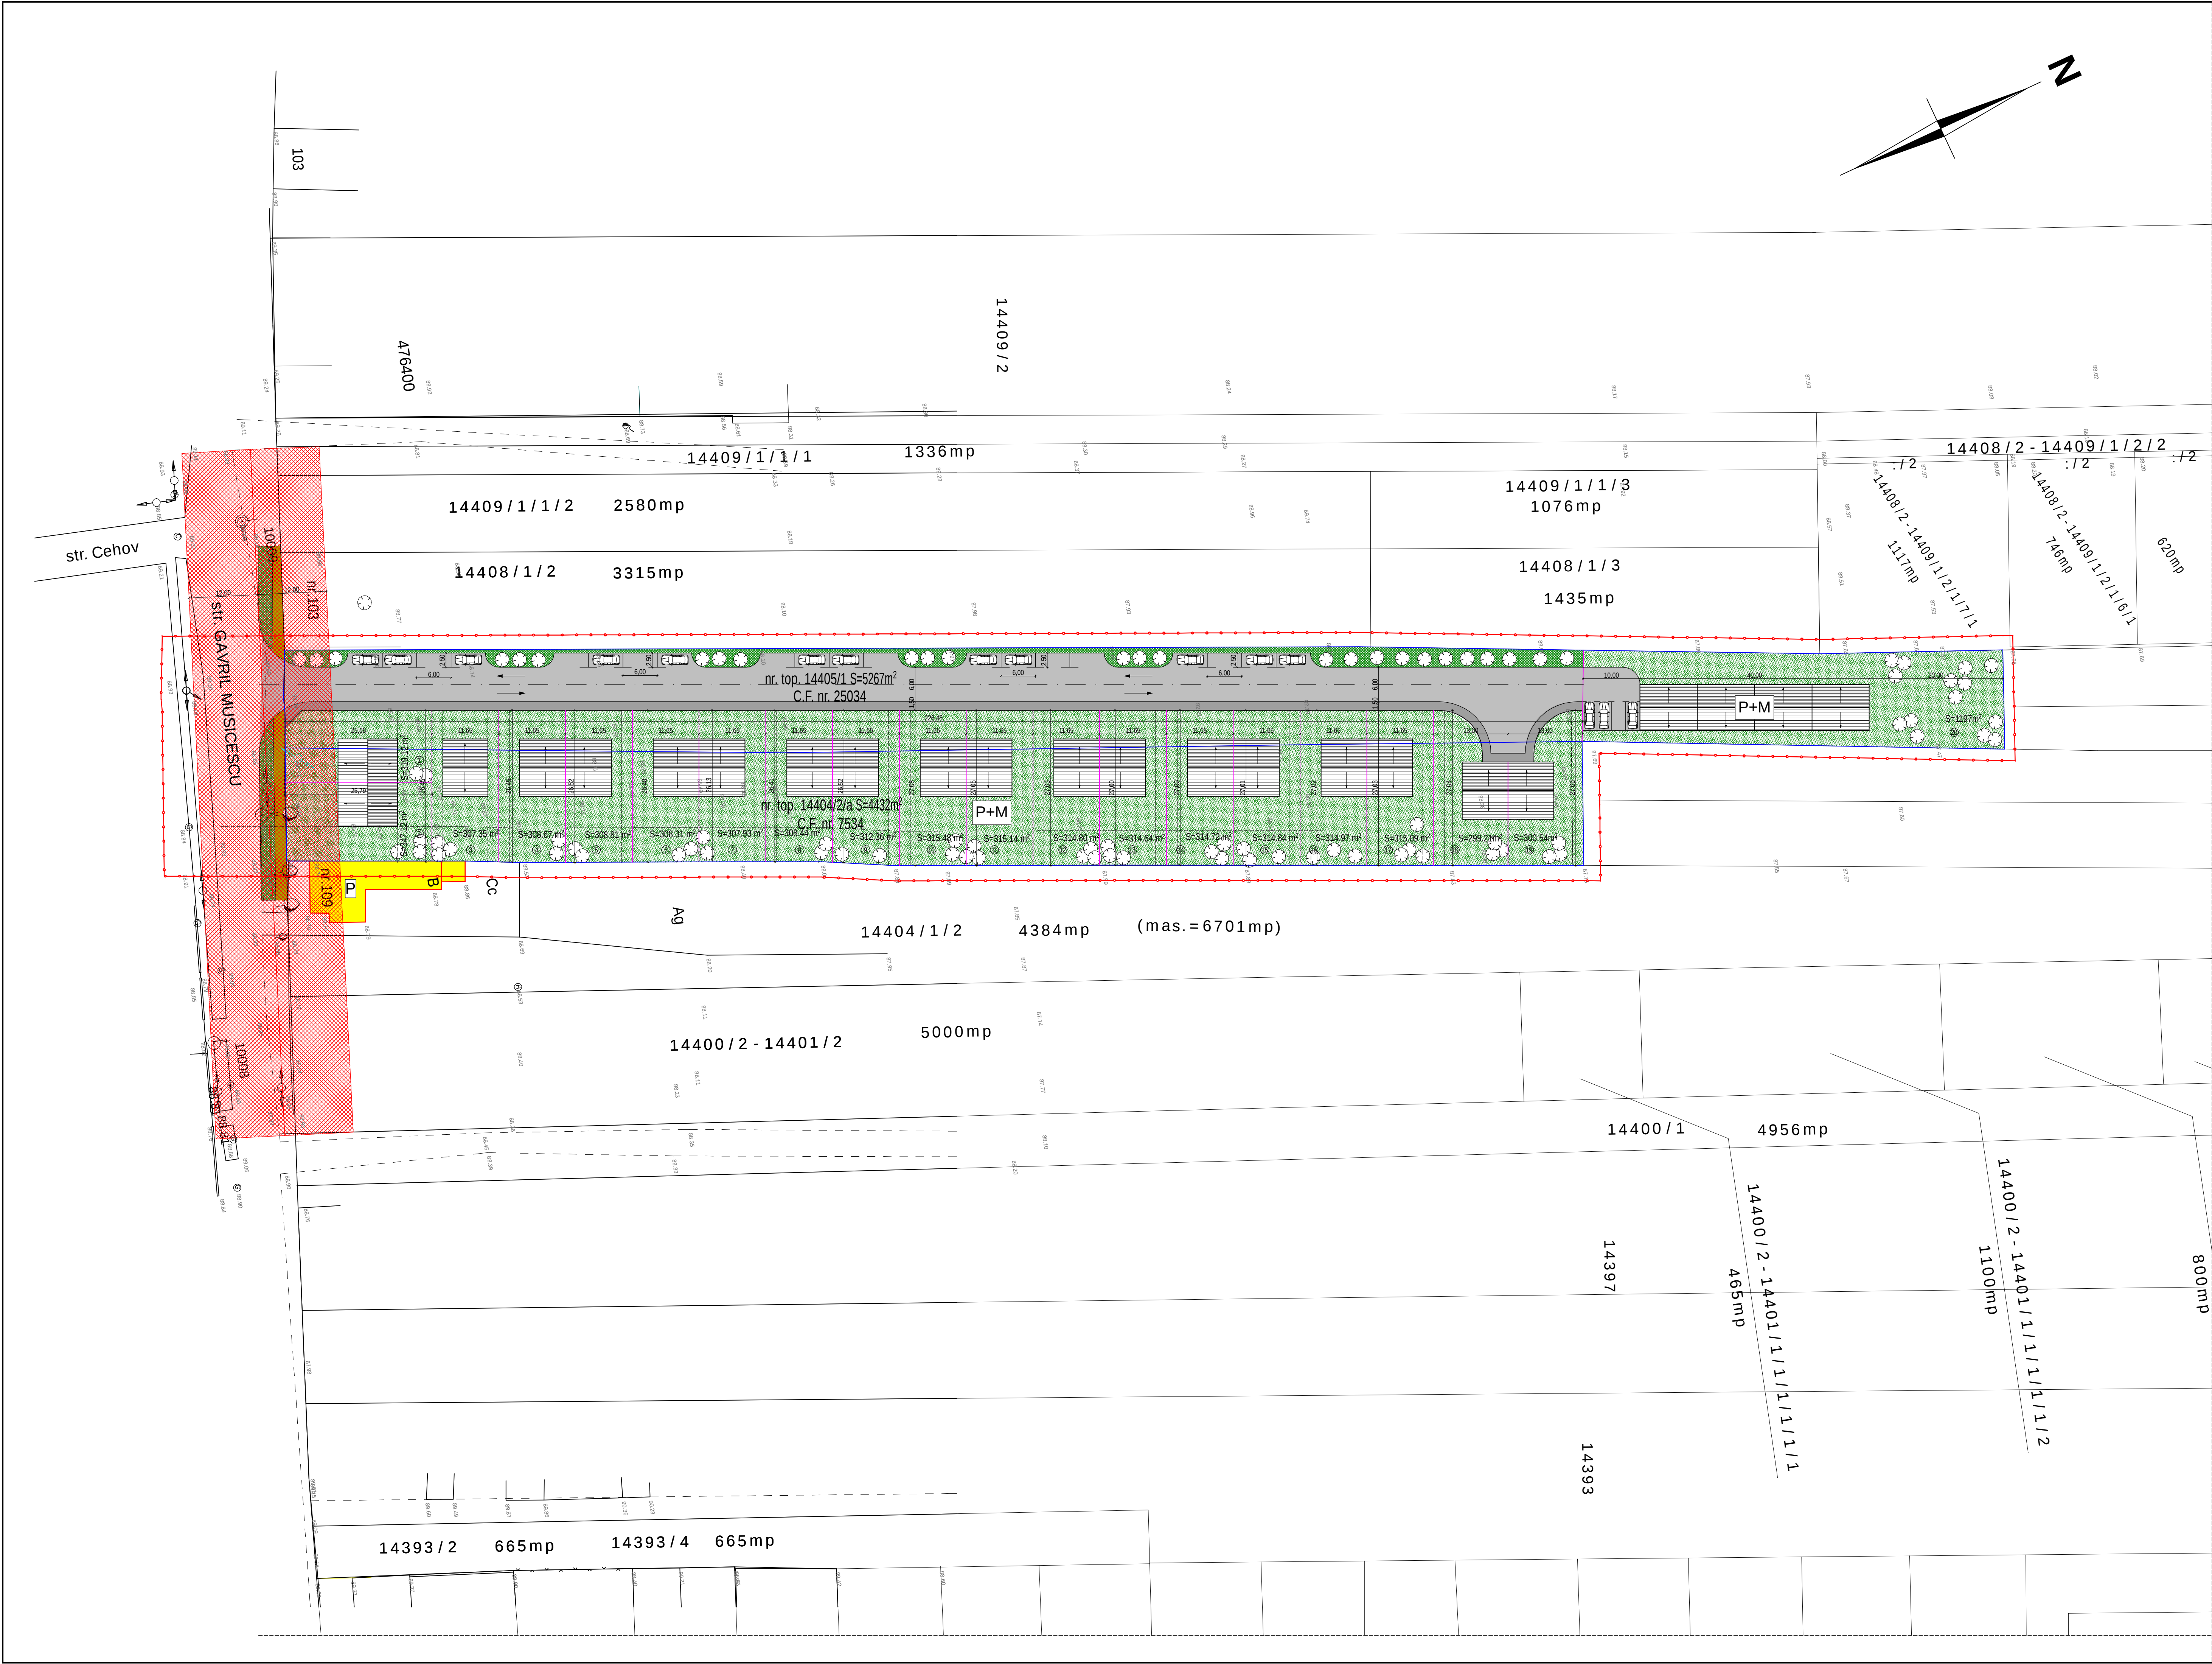


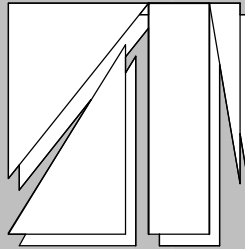

PLAN INCADRARE IN ZONA

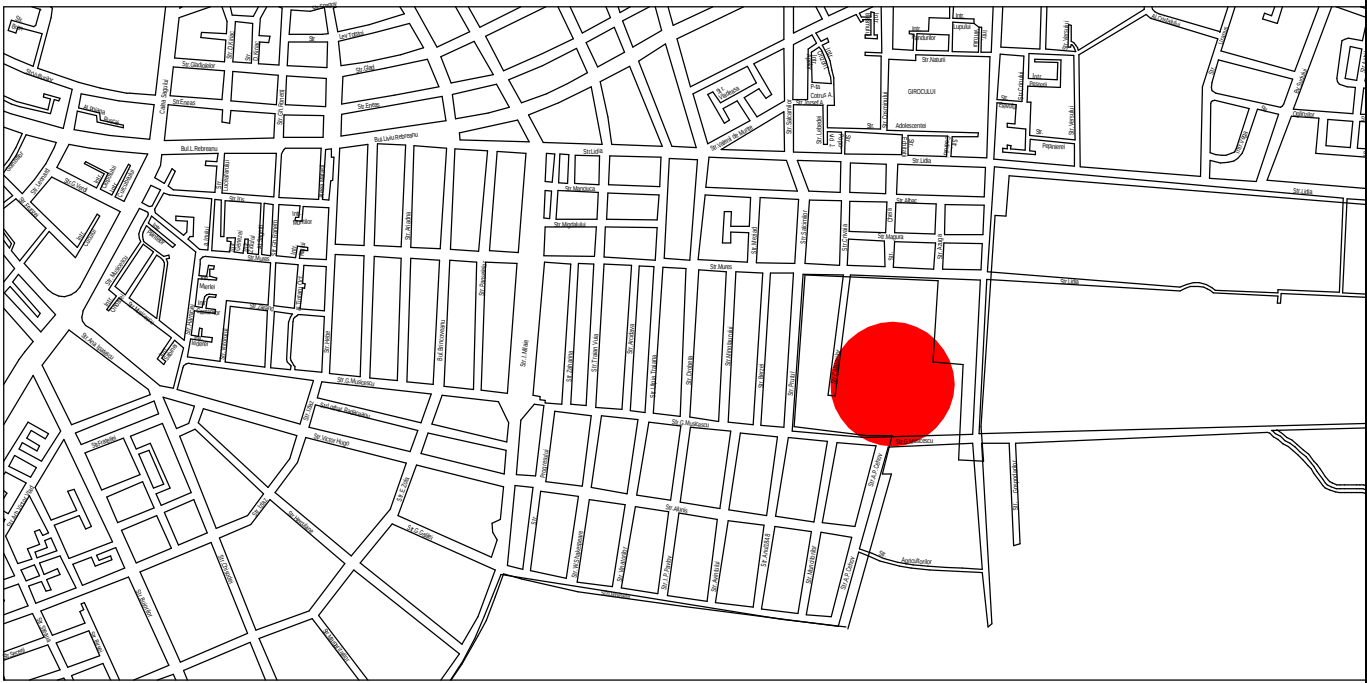

LEGENDA

DELIMITARI	DESTINATIE
Limita zona studiata	Cladiri existente
Limite topo teren conform C.F.	Locuinte propuse
Limite parcele propuse	Interdictie de construi conform aviz S.C. ELECTRICA S.A. nr. 10709 14.03.2006
Cladiri existente	
Limite interdictie de construi	
RETELE EXISTENTE	SIMBOLURI
Trotuar	Numar parcele
	Suprafata parcele propuse
	Stalpi LEA 20kV
	Stalp de iluminat public

	Proiectant: S.C. ARHITECT TRIMBITAS S.R.L. R7951780 Timisoara, str. marilor Miroslav Todorov, nr.2 tel. +4 0744 698012, tel.: 0256 432212, fax: 0256 436845	Beneficiar: Cristian Andronic	Nr. pr. 06/2006
Sef proiect: arh. Georgeta Trimbitas	Scara: 1: 500	Denumire proiect: P.U.D. extindere zona de locuinte - str. Gavril Musicescu nr. 105, 107	Faza: P.U.D.
Proiectat: arh. Georgeta Trimbitas		Denumire plansa: Posibilitati de mobiliare	Nr. pl. 06 AG3
Desenat: stud. arh. Both Andras			
Verificator intern: arh. Georgeta Trimbitas			