

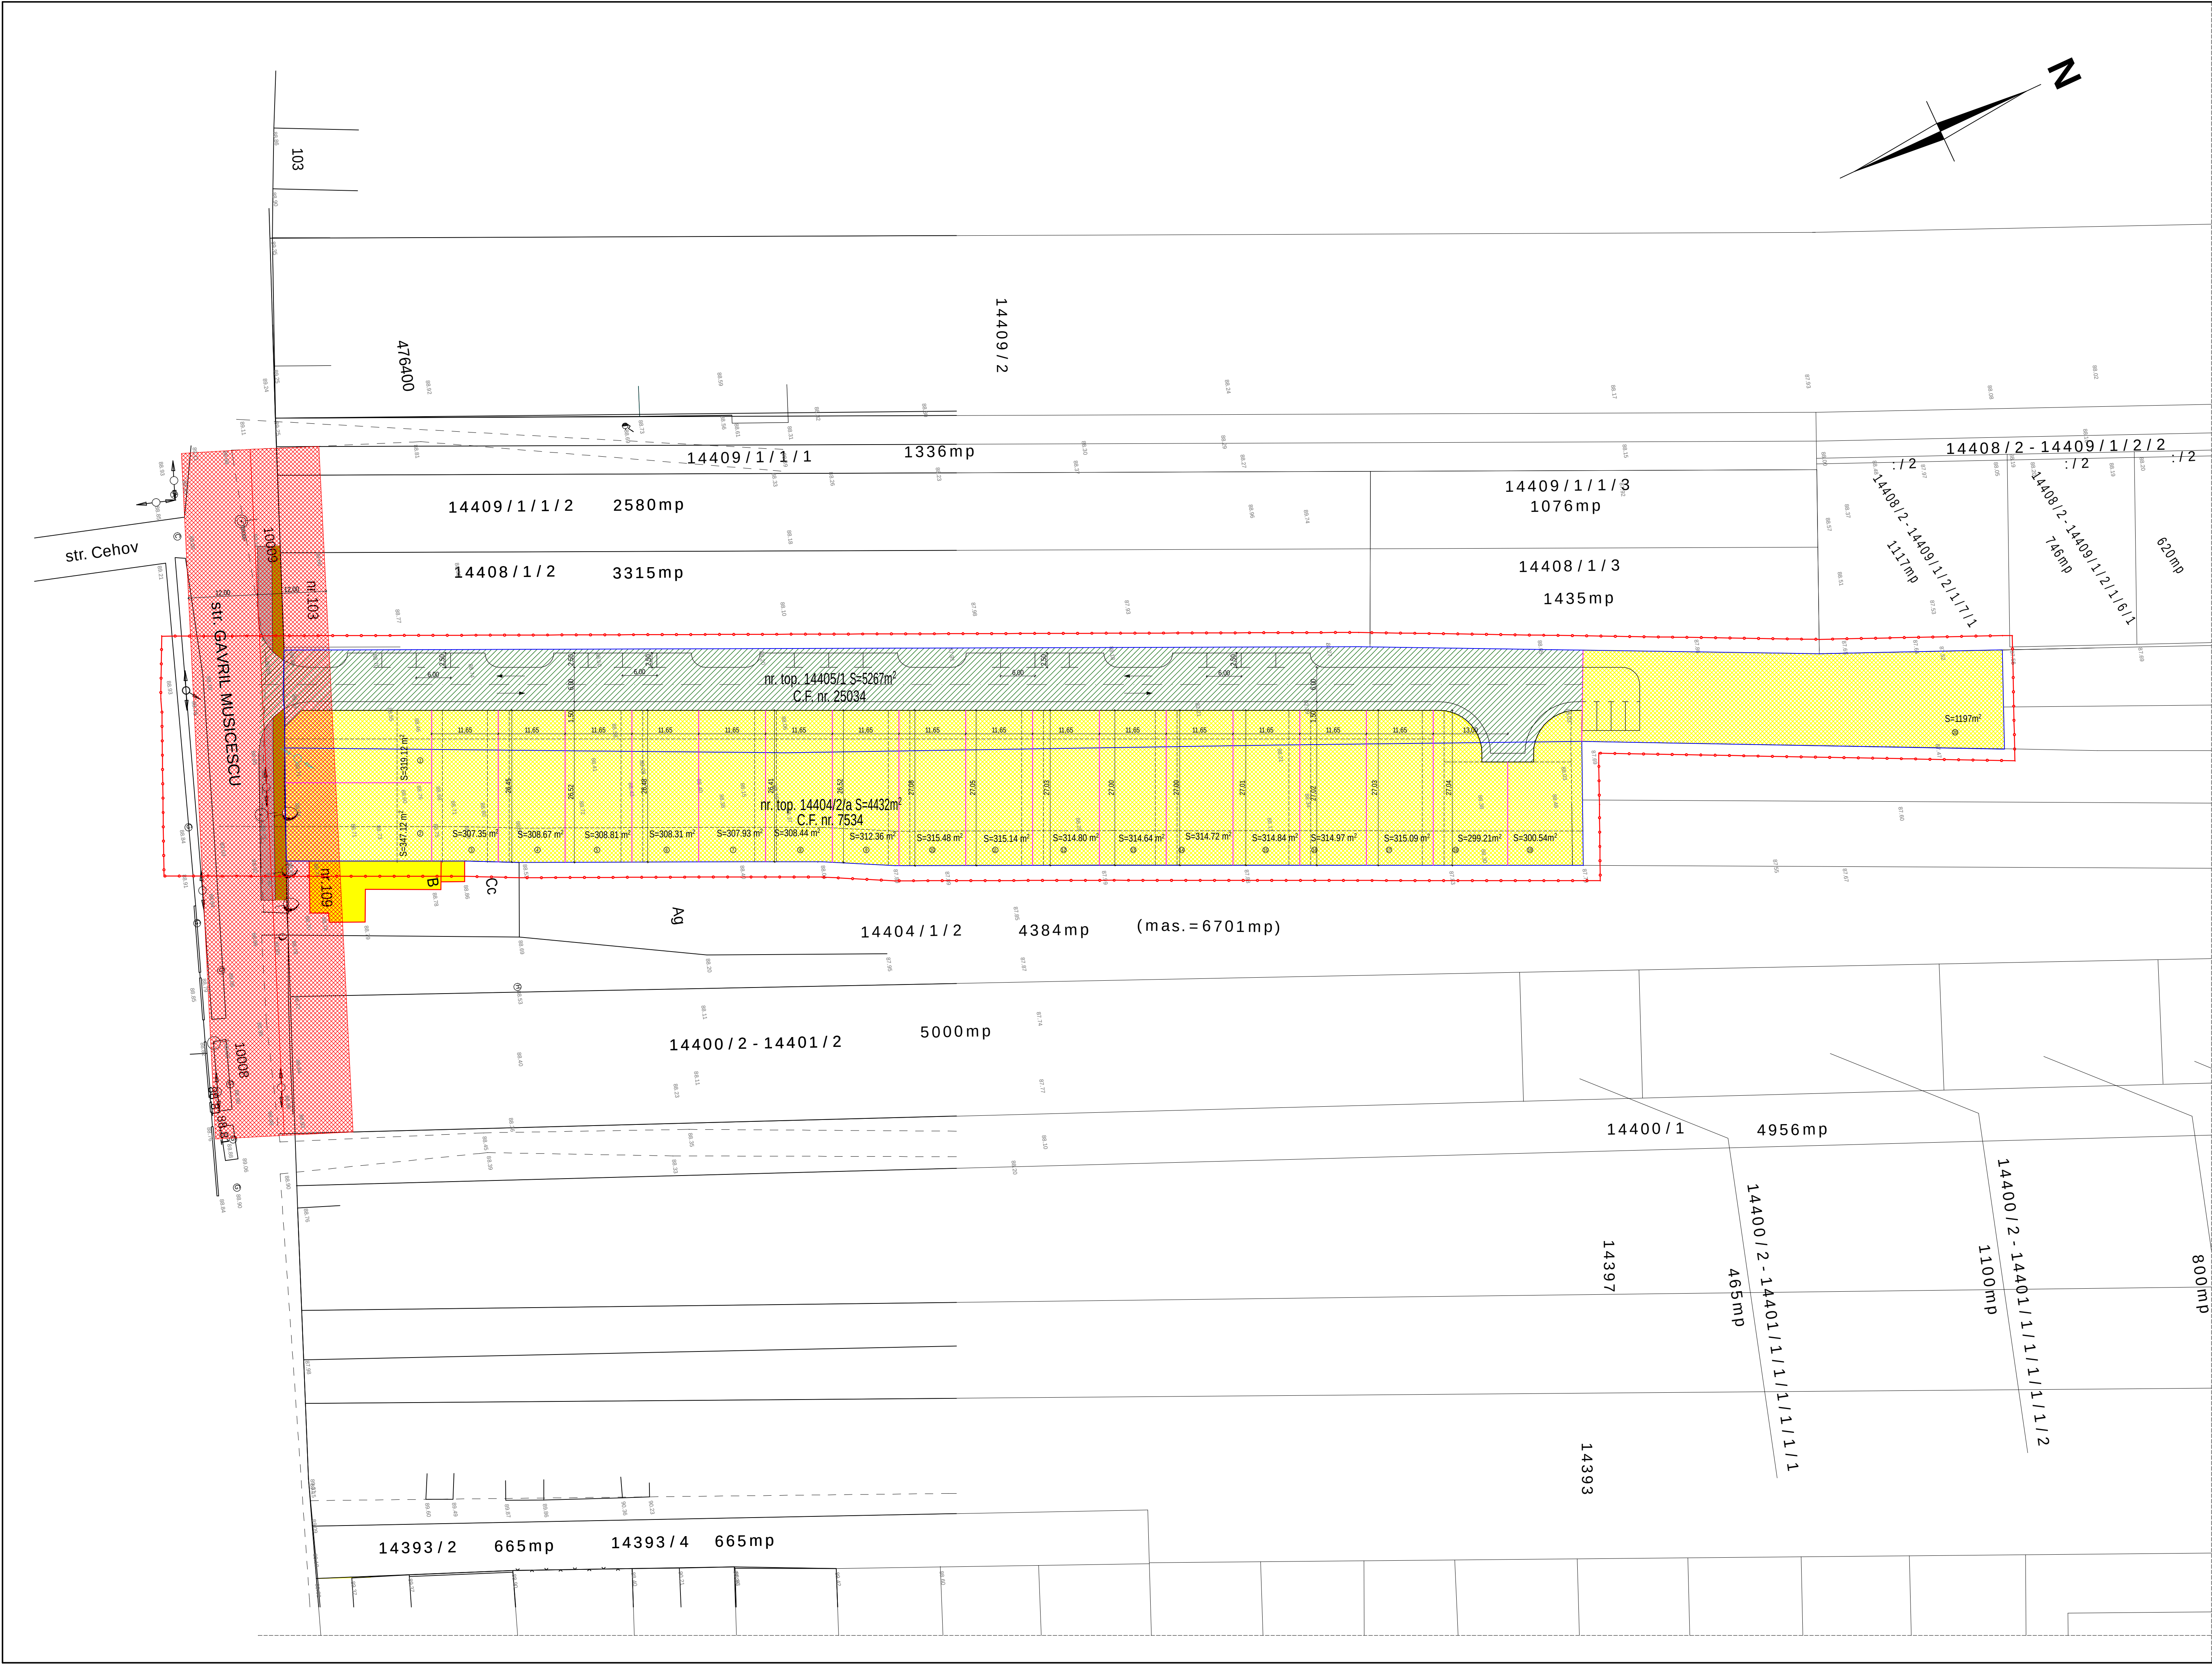


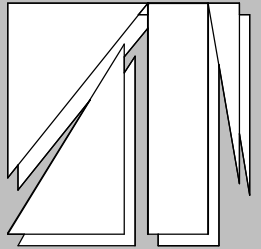

PLAN INCADRARE IN ZONA

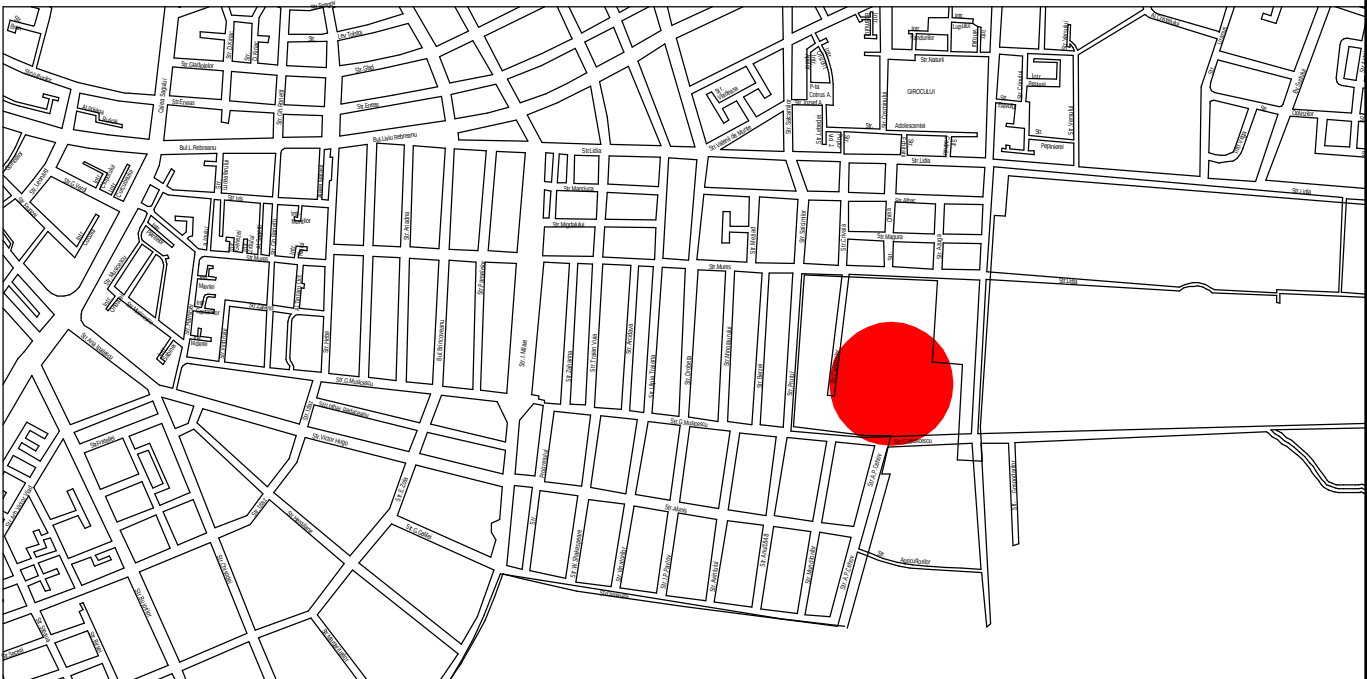

LEGENDA

DELIMITARI	DESTINATIE
Limita zona studiata	Cladiri existente
Limite topo teren conform C.F.	Teren ce se intentioneaza a fi trecut in domeniul public
Limite parcele propuse	Teren proprietate privata
Cladiri existente	
Limite interdictie de construi	
RETELE EXISTENTE	SIMBOLURI
Trotuar	Numar parcele
	Suprafata parcele propuse
	Stalpi LEA 20kV
	Stalp de iluminat public

	Proiectant: S.C. ARHITECT TRIMBITAS S.R.L. Timisoara, str. marii Miroslov Todorov, nr.2 tel. +4 0744 698012, tel.: 0256 432212, fax: 0256 436845	Beneficiar: Cristian Andronic	Nr. pr. 06/2006
Sef proiect: arh. Georgeta Trimbilas	Scara: 1: 500	Denumire proiect: P.U.D. extindere zona de locuinte - str. G.Musicescu nr.105,107	Faza: P.U.D.
Desenat: stud. arh. Both Andras	21 apr.2006	Denumire plansa: Obiective de utilitate publica	Nr. pl. 06 A02
Verificator intern: arh. Georgeta Trimbilas			