


PLAN URBANISTIC DE DETALIU

Timisoara, Str. A. Demetriade nr. 27, 28 si 29

Reglementari urbanistice - zonificare

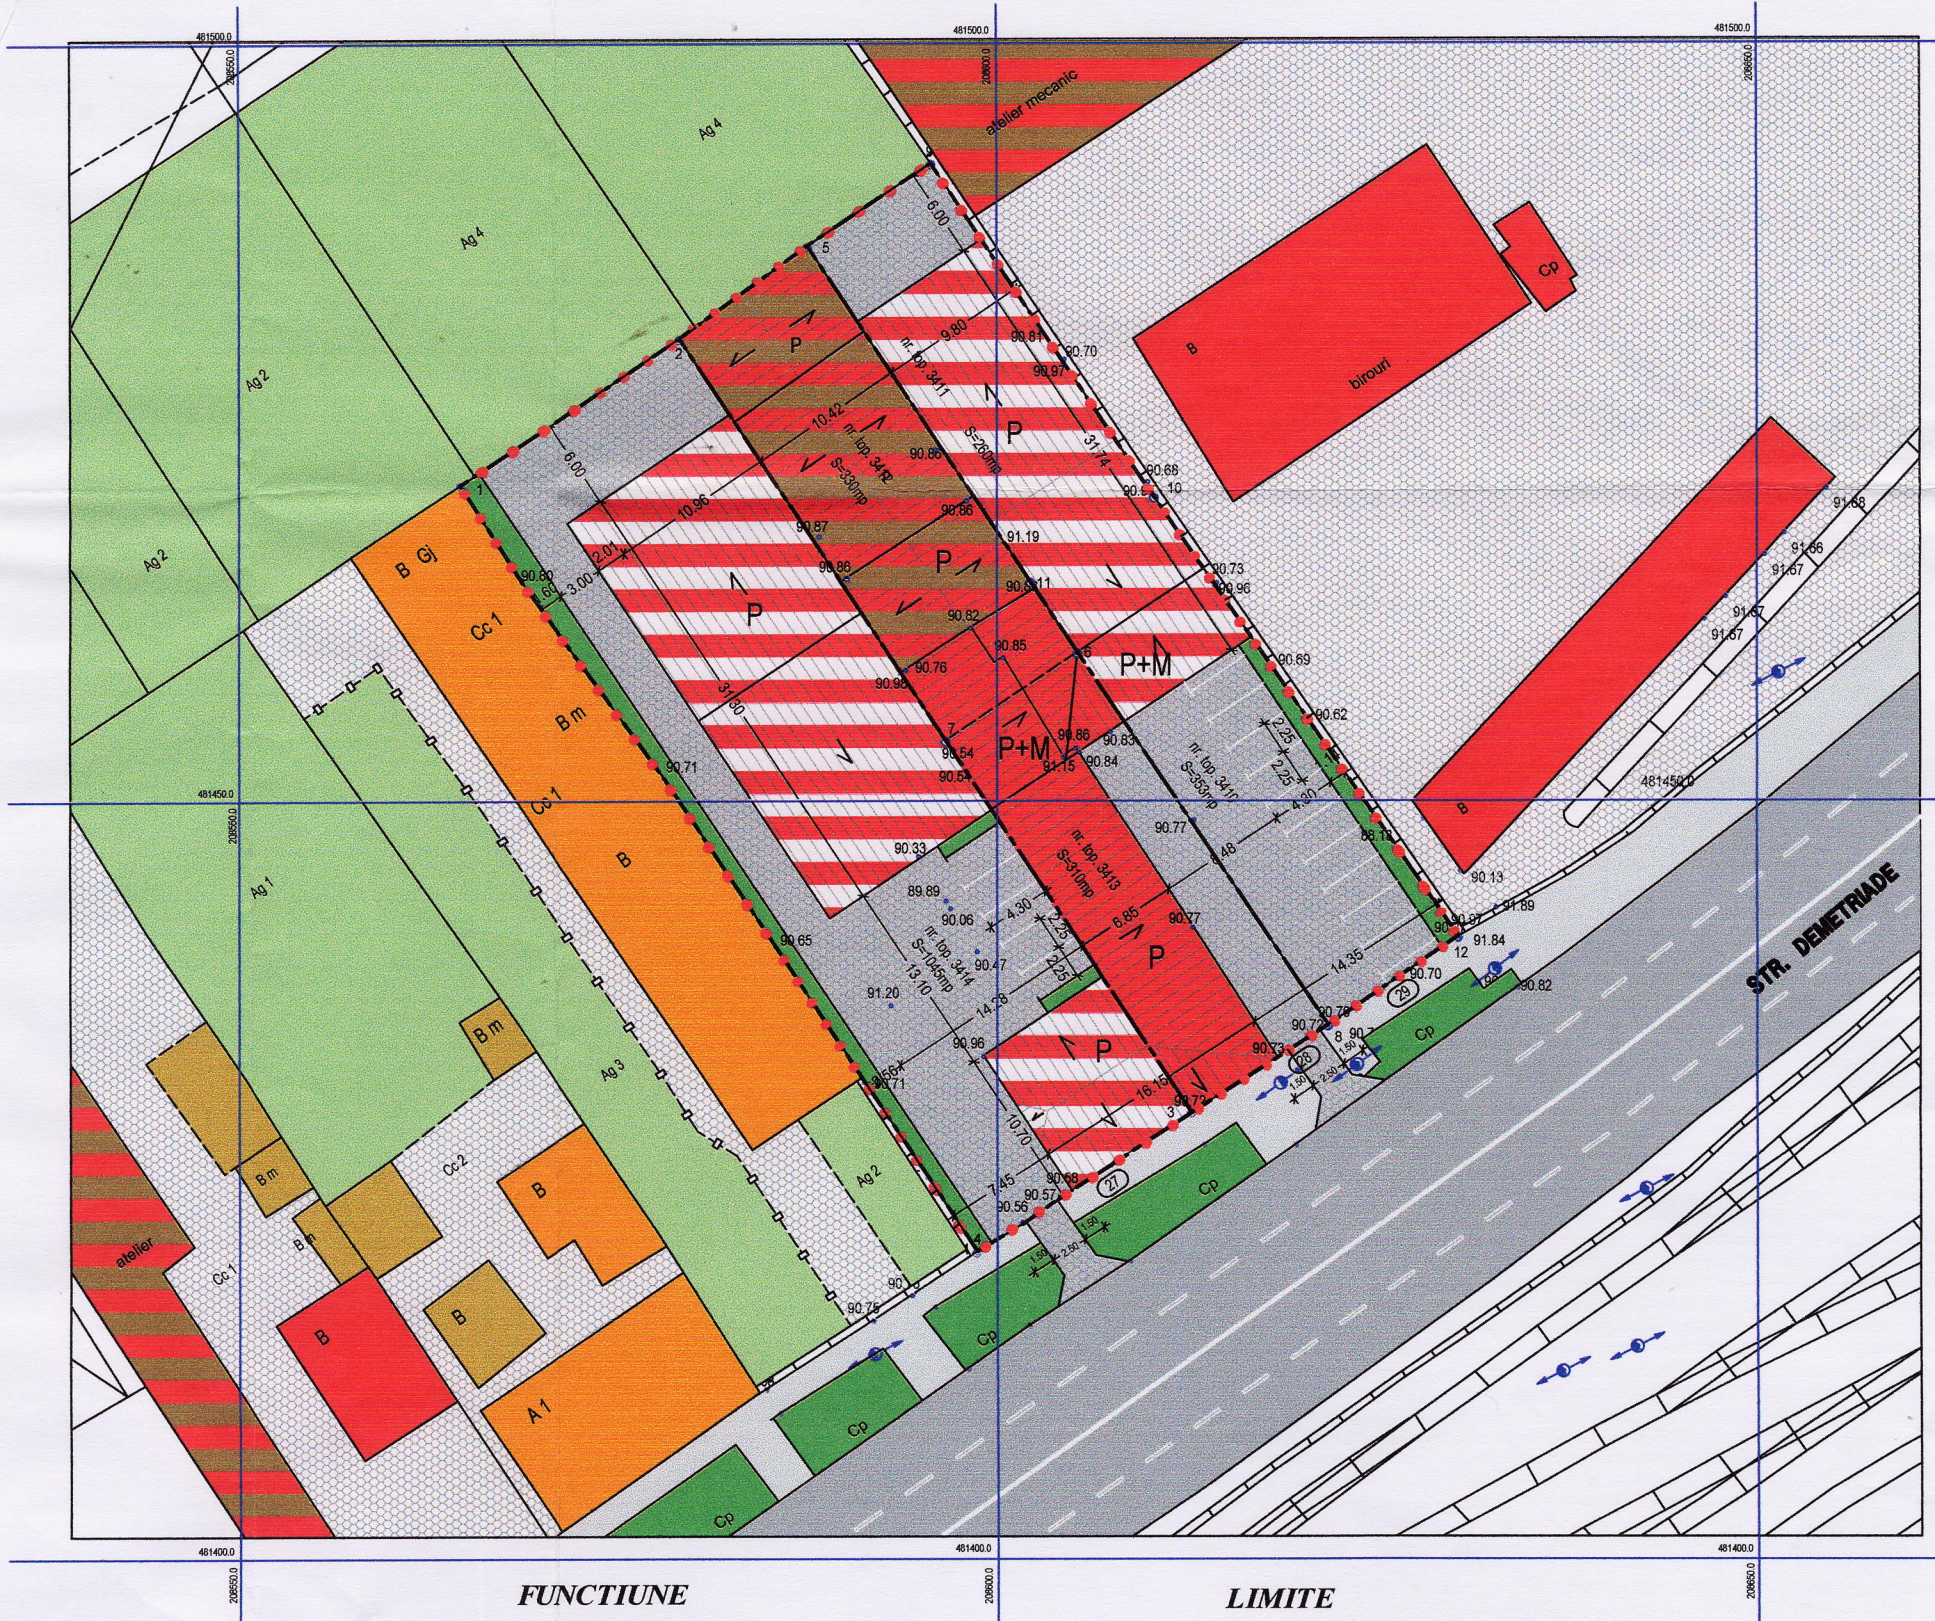

FUNCTIUNE


- Locuinte existente
- Anexe
- Constructii pentru servicii
- Constructii pentru activitati industriale si servicii
- Spatii verzi de aliniament/protectie
- Gradini
- Strazi cu imbracaminte definitiva
- Parcaje in incinta, acces auto
- Trotuare, alei pietonale

LIMITE

- Limita teritoriului studiat
- Limita parcelelor studiate

SIMBOLURI

- Stalpi de curent/iluminat stradal
- Numar stradal
- Cote de nivel

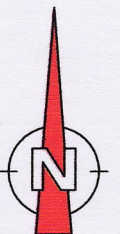

	S.C. "VEST ARHITECT" S.R.L. Timisoara, Str. Tigrului nr. 40 tel./fax.: 0256-220453, 0724942442, 0722282858 cristina_vestarhitect@yahoo.com J 35/1219/2003, C.U.I. 15451165		Beneficiar: S.C. DEMETRA S.R.L. Str. Aristide Demetriade nr. 28		Nr. pr.: 79/08/05
	Sef proiect: arh. OVIDIU CONSTANTINESCU		Denumire proiect: PLAN URBANISTIC DE DETALIU Schimbare de functie din locuinta in servicii Timisoara, str. A. Demetriade nr. 27, 28 si 29		Faza: P.U.D.
	Proiectat: arh. CRISTINA BABESCU	Scara: 1:500	Denumire planşa: REGLEMENTARI URBANISTICE - ZONIFICARE		U 04
	Desenat: st. arh. ADRIAN BALOS	Data: feb. 2006			
Verificat: arh. OVIDIU CONSTANTINESCU			Planşa numărul:		

h/l= 403.0 / 291.0 (0.12m2)

Allplan 2005