


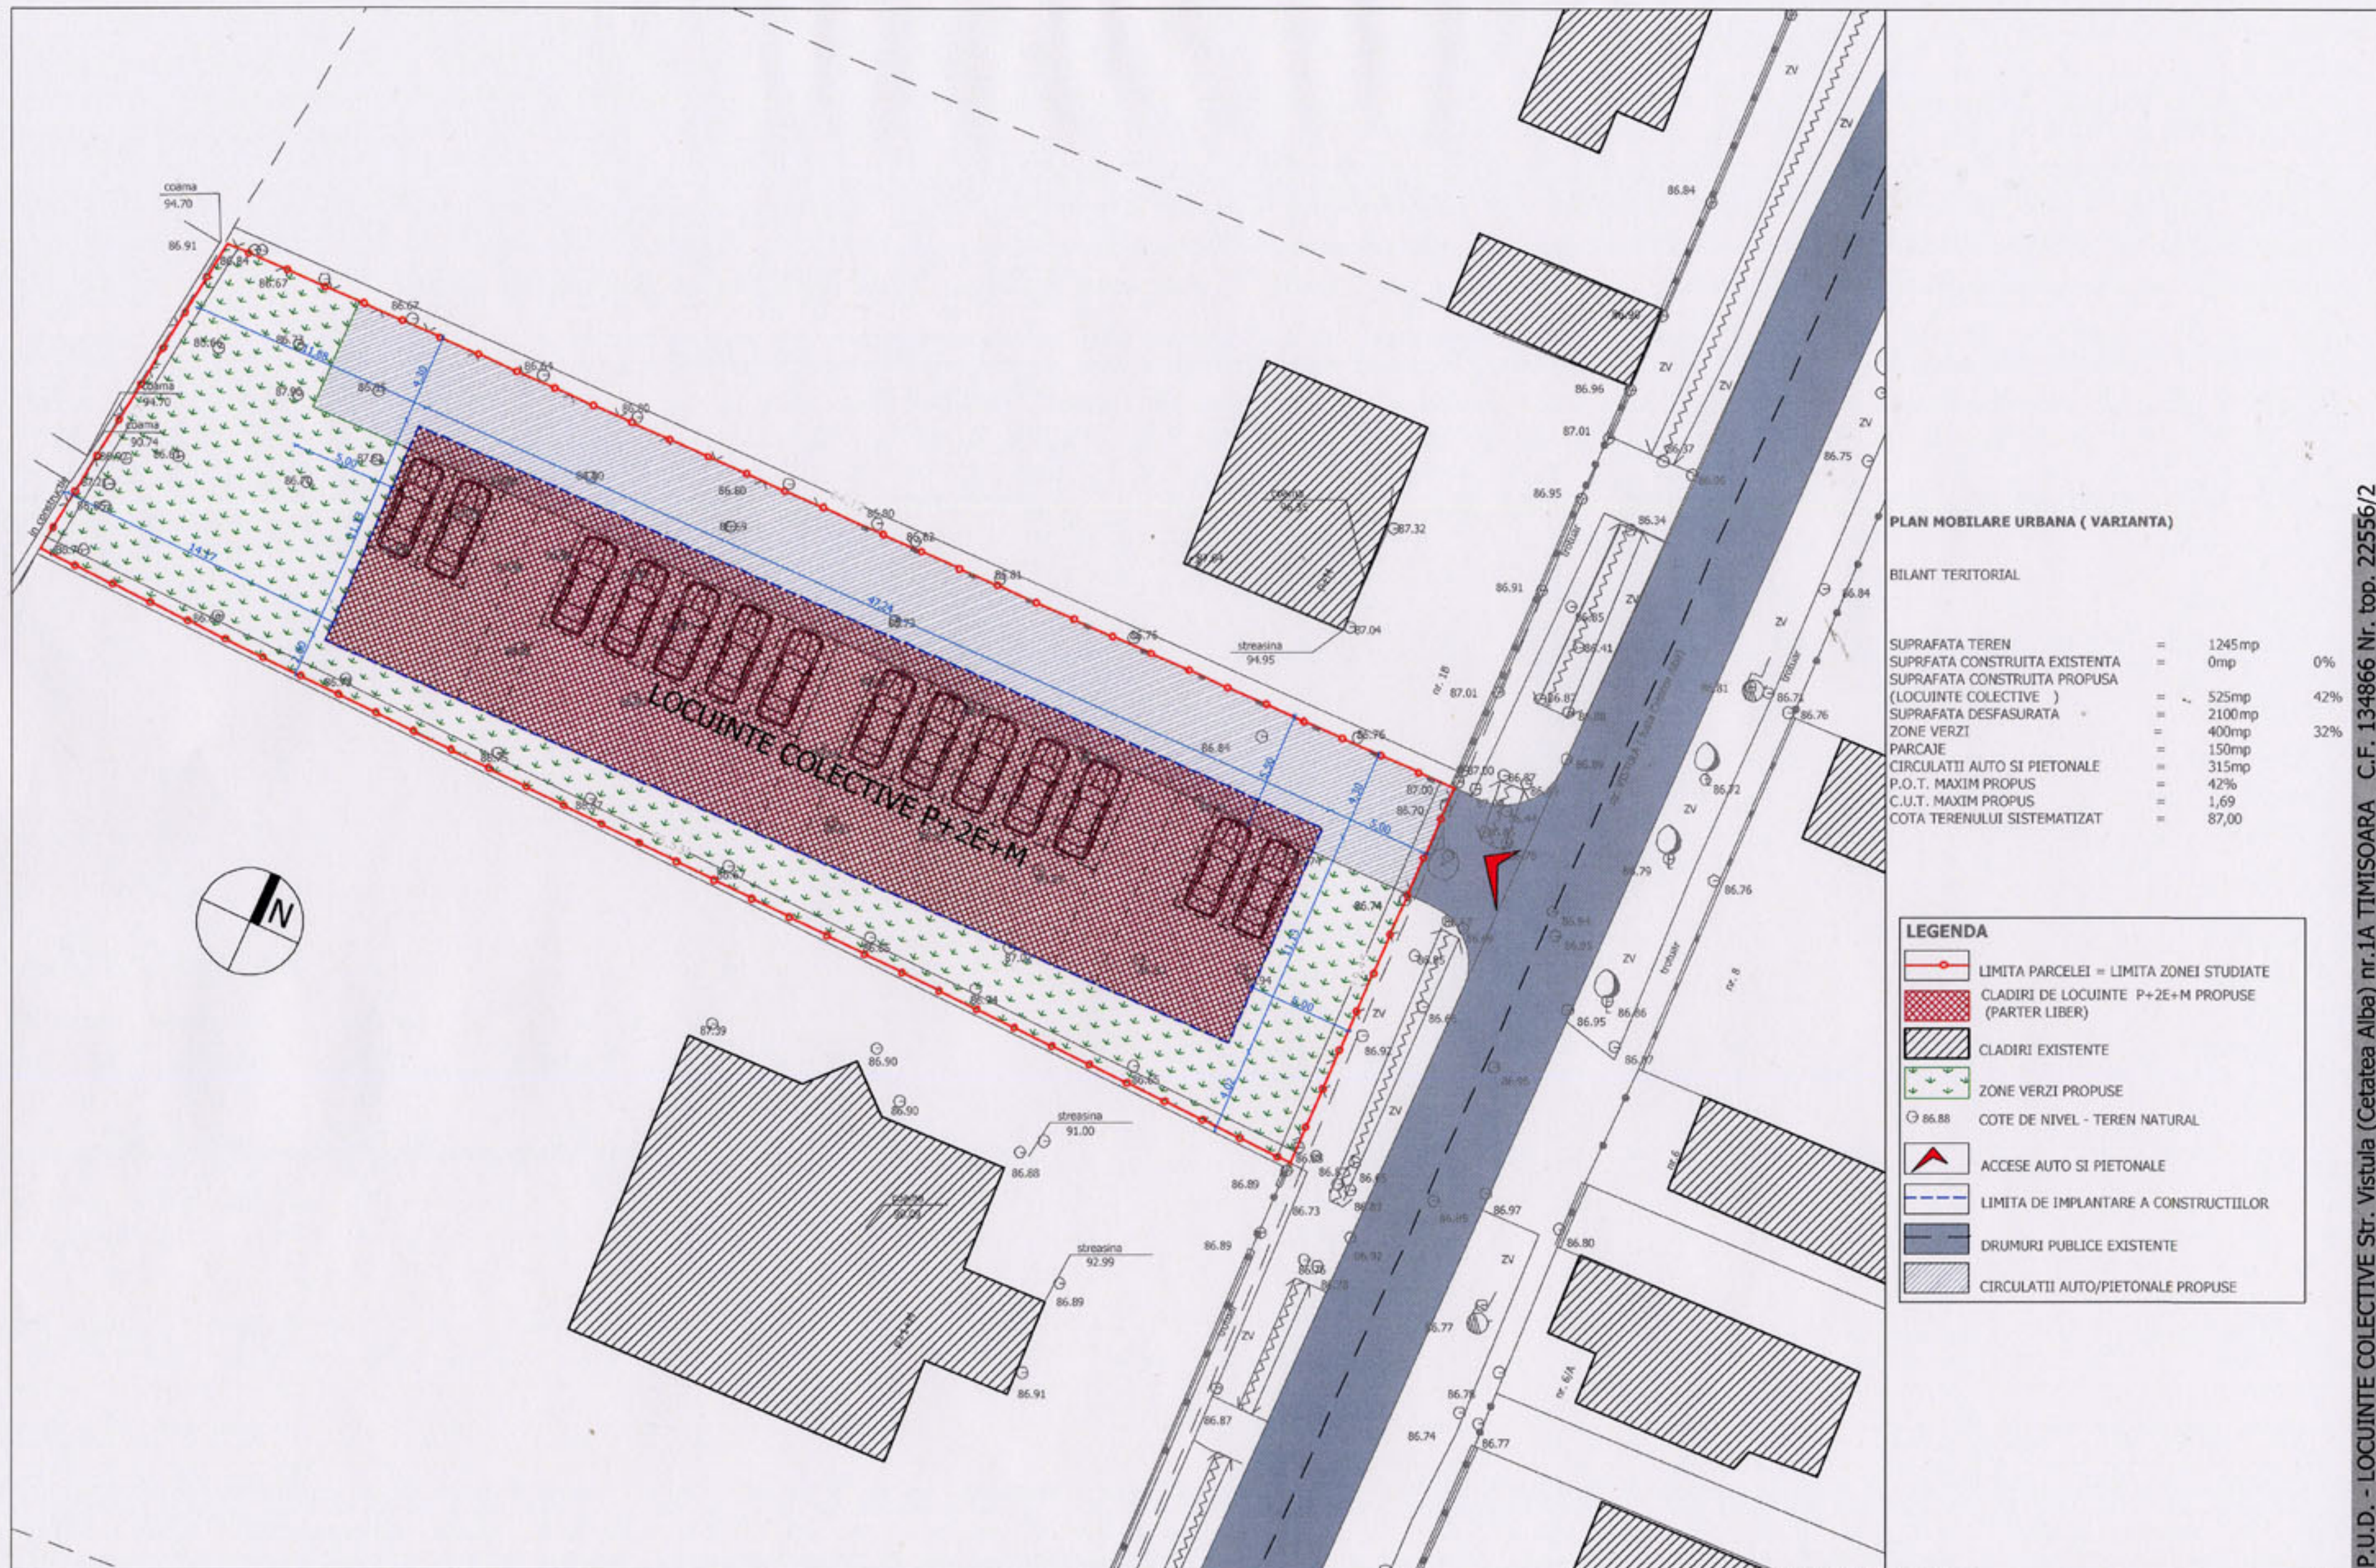

PLAN MOBILARE URBANA (VARIANTA)

BILANT TERITORIAL

SUPRAFATA TEREN	=	1245mp	
SUPRAFATA CONSTRUITA EXISTENTA	=	0mp	0%
SUPRAFATA CONSTRUITA PROPUSE (LOCUINTE COLECTIVE)	=	525mp	42%
SUPRAFATA DESFASURATA	=	2100mp	
ZONE VERZI	=	400mp	32%
PARCAJE	=	150mp	
CIRCULATII AUTO SI PIETONALE	=	315mp	
P.O.T. MAXIM PROPUSE	=	42%	
C.U.T. MAXIM PROPUSE	=	1,69	
COTA TERENULUI SISTEMATIZAT	=	87,00	

LEGENDA

- LIMITA PARCELEI = LIMITA ZONEI STUDIATE
- CLADIRI DE LOCUINTE P+2E+M PROPUSE (PARTER LIBER)
- CLADIRI EXISTENTE
- ZONE VERZI PROPUSE
- COTE DE NIVEL - TEREN NATURAL
- ACCESE AUTO SI PIETONALE
- LIMITA DE IMPLANTARE A CONSTRUCTIILOR
- DRUMURI PUBLICE EXISTENTE
- CIRCULATII AUTO/PIETONALE PROPUSE

sc. studio arca srl				beneficiar	MIHNEA MARCEL CONSTANTIN si MIHNEA ADRIANA	proiect nr.	
				proiect	LOCUINTE COLECTIVE P+2E+M		
				adresa	strada Vistula nr. 1A TIMISOARA		171/2006
SEF PROIECT	arh. Radu GOLUMBA	scara	1:200	plan	PLAN - POSIBILITATI	data	P.U.D.
PROIECTAT	arh. Roxana CARJAN				MOBILARE URBANA		
DESENAT	arh. Roxana CARJAN		feb. 2006				plan nr. 03A
VERIFICAT	arh. Claudia OFFITA						