


PLAN URBANISTIC DE DETALIU - STR. MARTIR ION TANASE NR.47
CONSTRUCTIE PENTRU SERVICII SI LOCUINTA

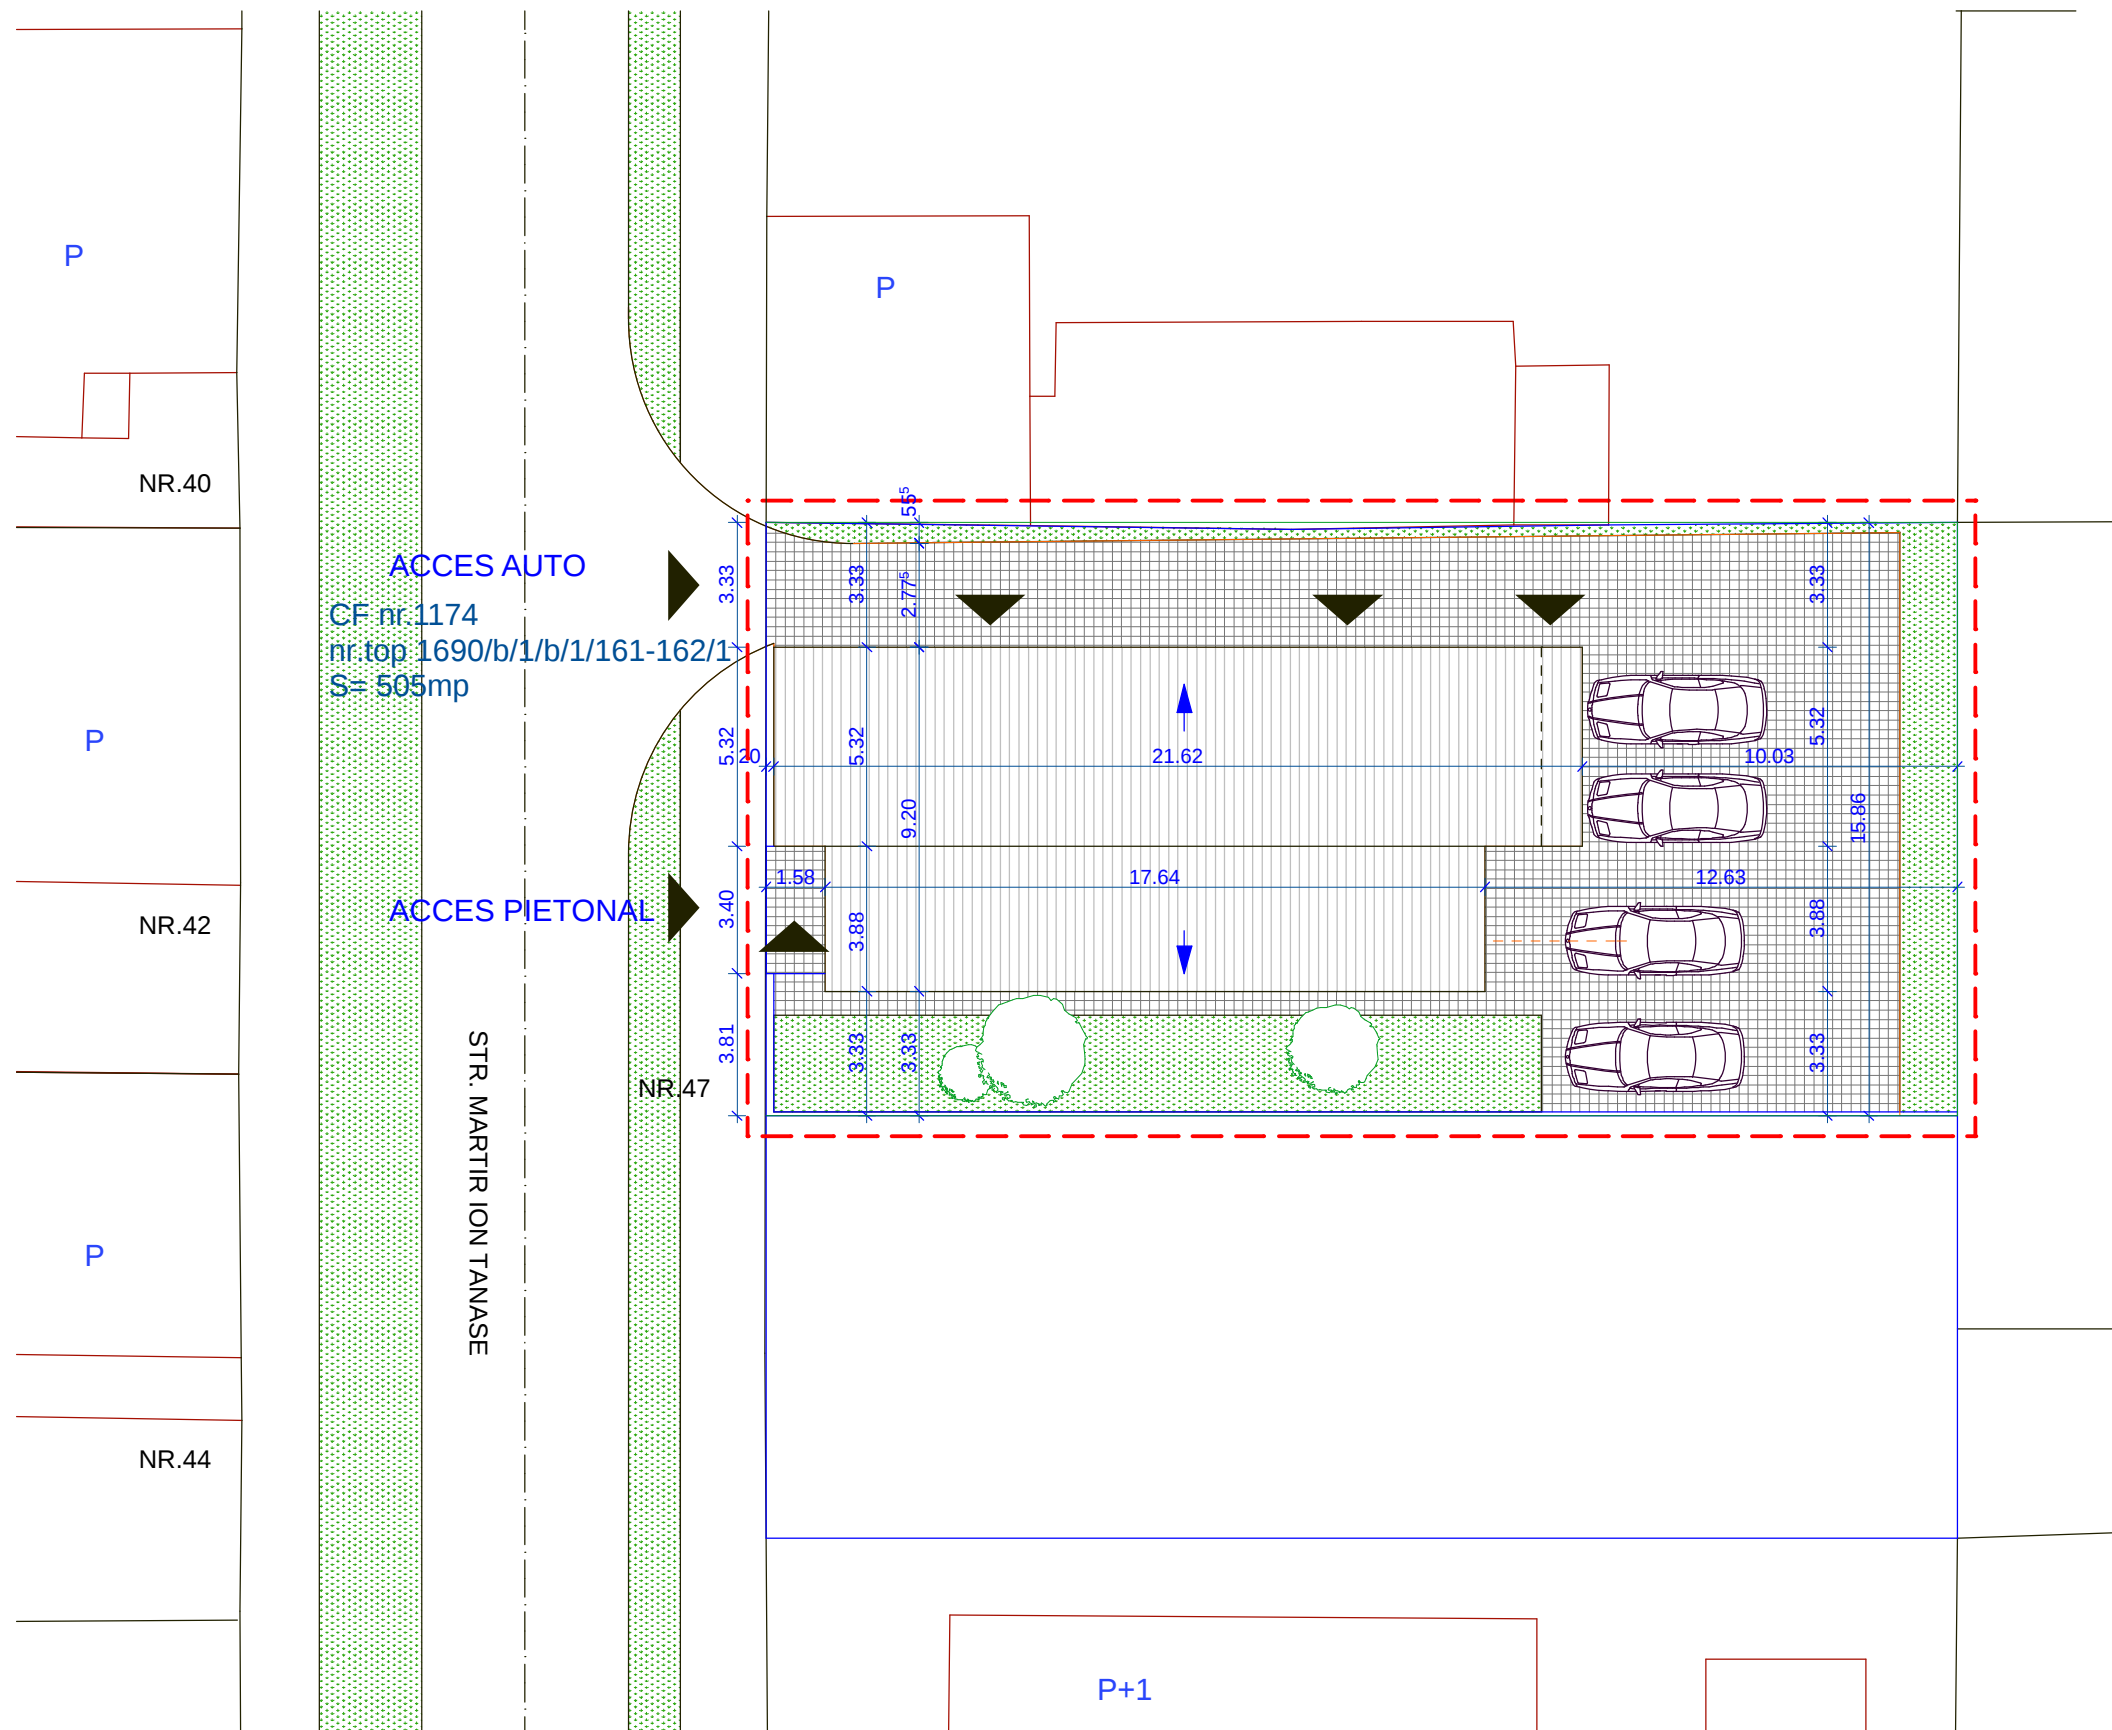

LEGENDA:

- | | |
|---|--------------------------------|
|  | Limita parcela conform CF |
|  | Limita teren studiat in PUD |
|  | Constructii existente |
| P+... | Constructii/ regim de inaltime |

CARACTERISTICILE SOLUTIEI PREZENTATE:

PARCAJE

4 parcaje la sol

SPATIU VERDE

Spatiu verde=101mp

CONSTRUCTII

Sconstruita la sol = 185.15mp

Sconstruita etaj =185.15mp

Sconstruita desfasurata=370.30mp

P.O.T.=36.6%

C.U.T.=0.72

Regim de inaltime - P+1E

Inaltime la cornisa - 6,60m

Parter - Servicii, mica productie

Etaj 1 - Locuire

<u>S.C. STUDIO 3D S.R.L.</u> Timisoara Bd.C.Coposu 24 ap.32 CUI R15484804 ORC J35/1347/2003			Proiect: P.U.D.- CONSTRUCTIE PENTRU SERVICII SI LOCUINTA Amplasament:TIMOARA STR. MARTIR ION TANASE NR. 47, CF 1174 Beneficiar: S.C. RINDOR S.R.L. TIMISOARA		Proiect nr: 6/2006
Sef Proiect	arh.Loredana Brihac		Scara:	Plansa:	Faza PUD Plansa nr: 06A
Proiectat	arh.Loredana Brihac		1:200	PROPUNERE DE MOBILARE	
Desenat	arh.Loredana Brihac		Data:		