


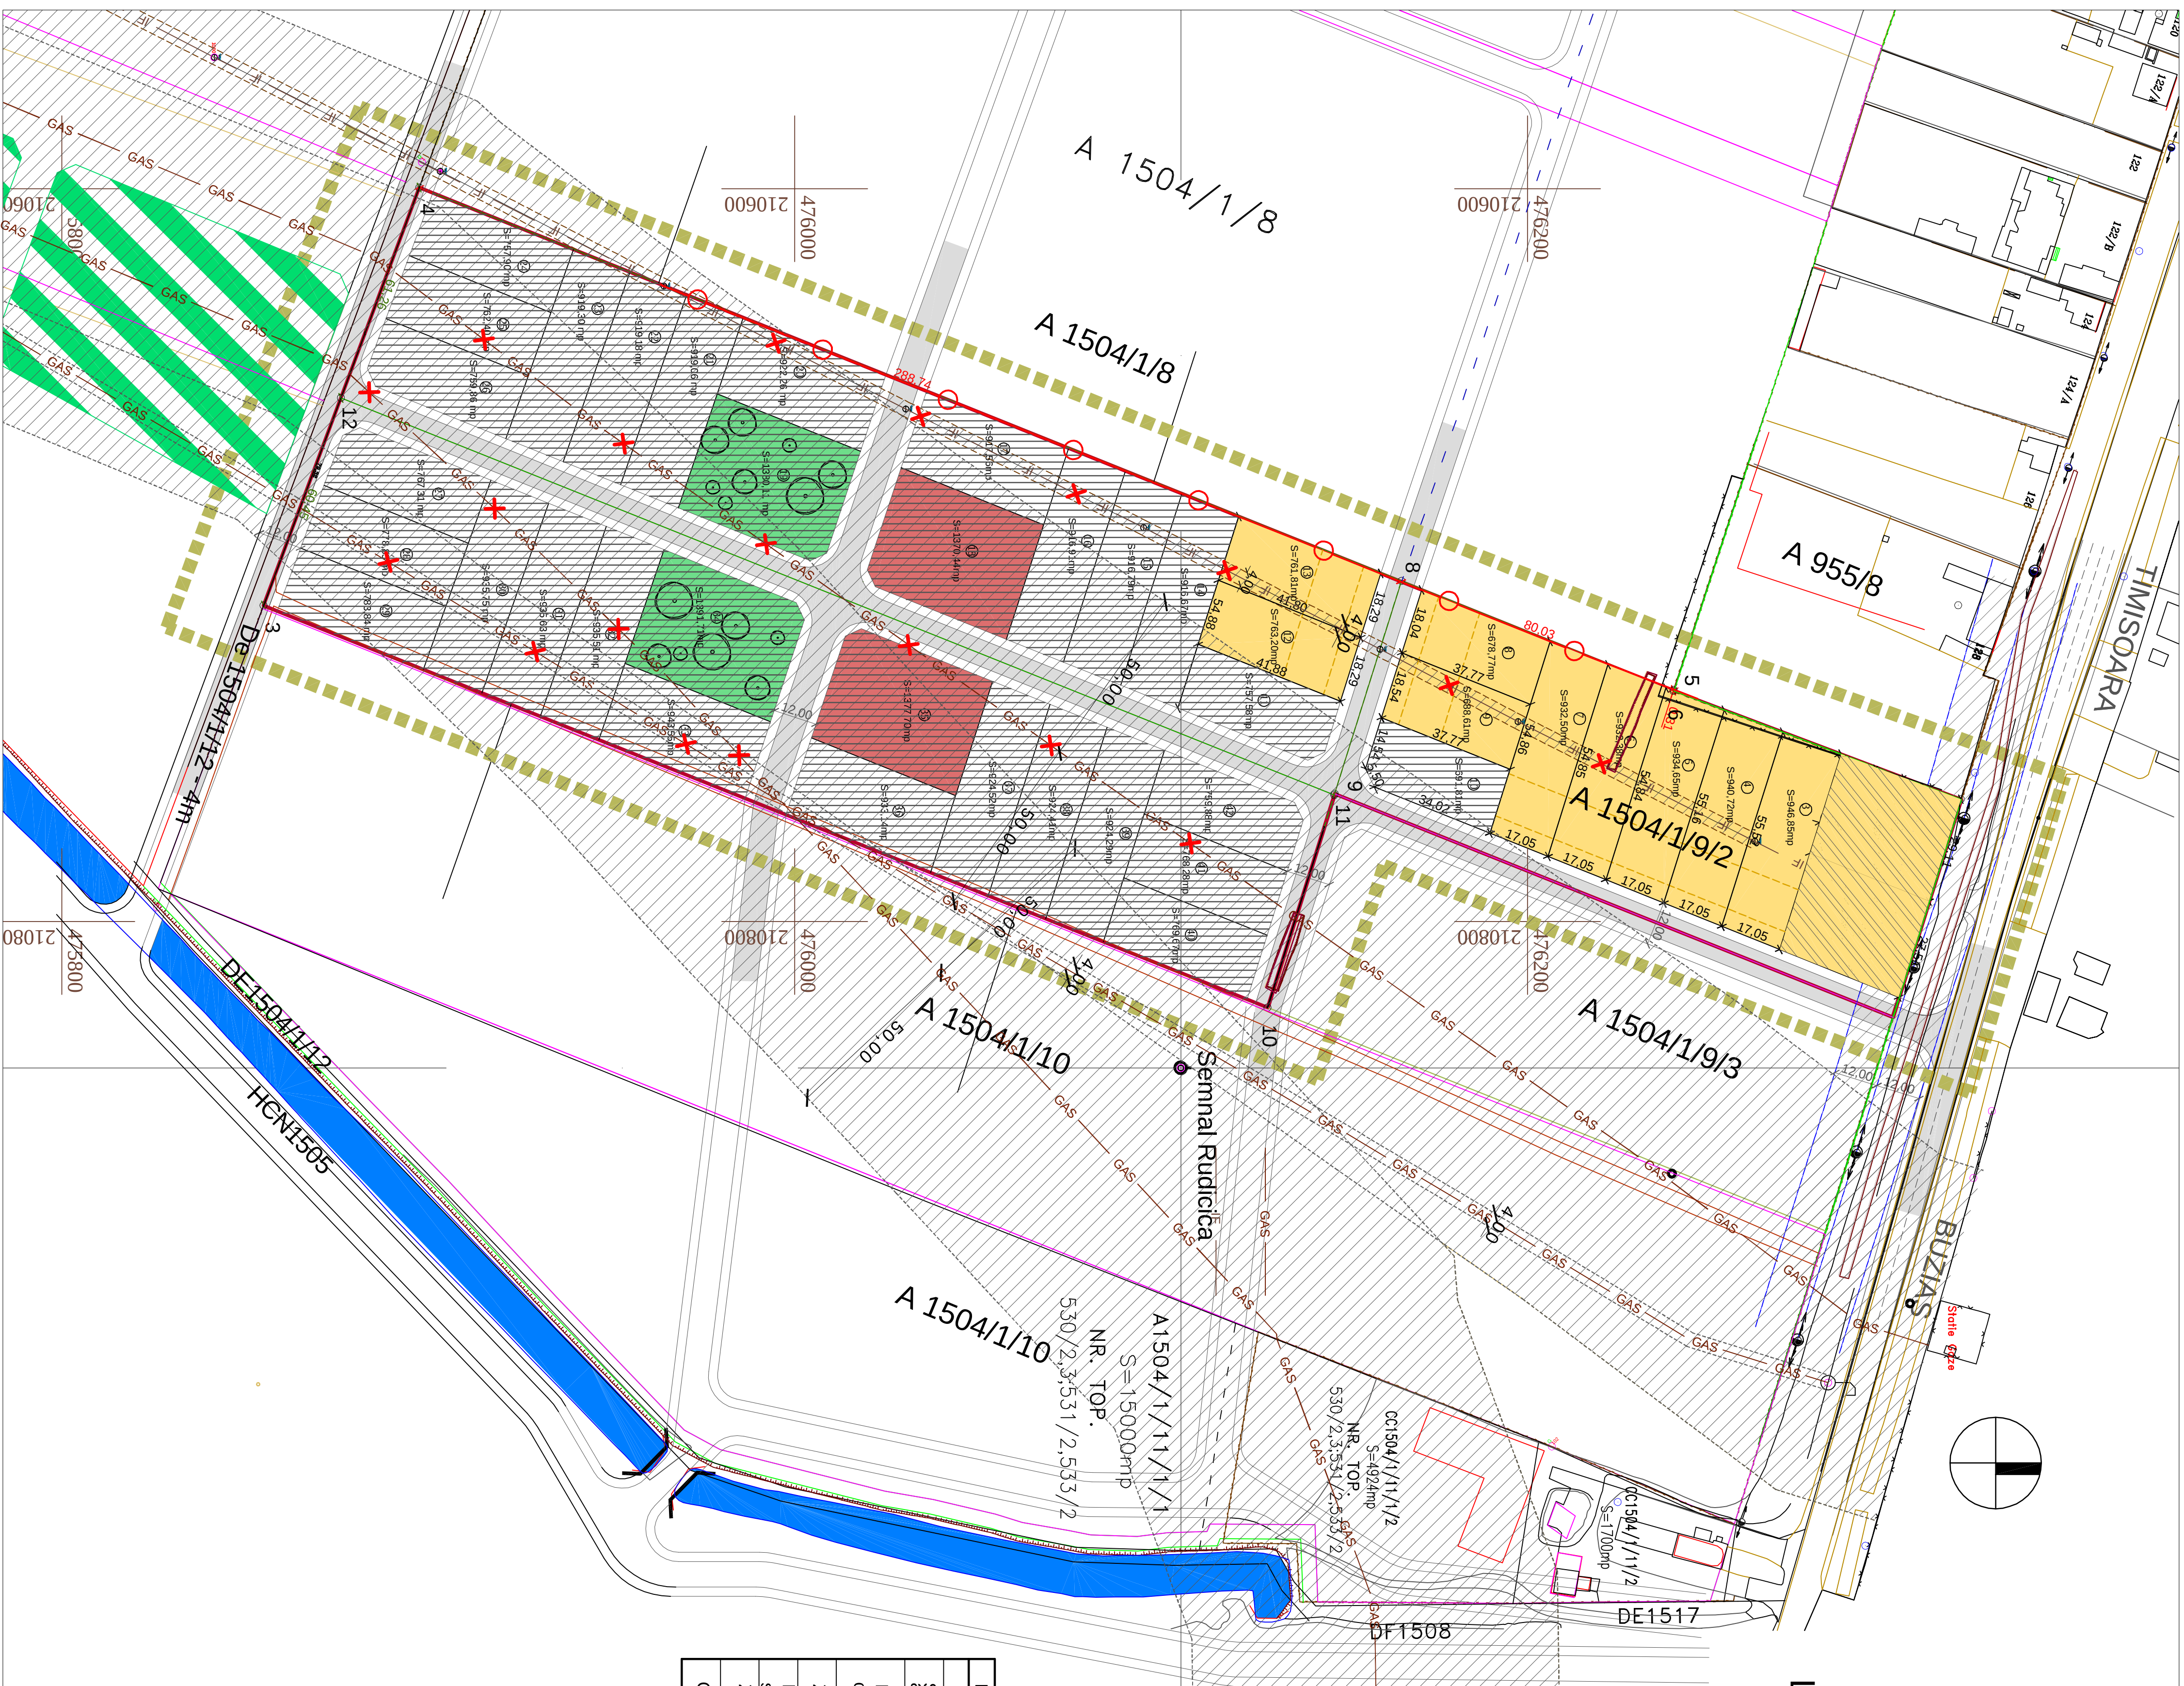

LEGENDA

- Diagram illustrating various types of boundaries and their corresponding symbols:

 - Limita Zonei Studiate (Green dashed line)
 - Limita Parcela Cadastrala (Red line with a triangle)
 - Accese Auto In Parcele (Red line with a circle and the number 17)
 - Numar Lot (Grey rectangle)
 - Circulatie Propusa (Yellow rectangle)
 - Locuiri Si Functiuni Complementare Propuse (Yellow rectangle with diagonal stripes)
 - Zona Mixta (Red rectangle)
 - Dotari si Servicii De Folosinta Curenta (Green rectangle with circles)
 - Limita De Implantare A Cladirilor (Green rectangle with diagonal stripes)
 - Spatii Verzi Propuse (White rectangle with diagonal stripes)
 - Zona de Protectie Magistrala Gaz [50 m ax] (White rectangle with vertical stripes)
 - Zona de Protectie Antena Iritatii [2 m ax] (Red line with a circle)
 - Interdictie Temporara de Construire (Red line with an X and the word GAS)
 - Antena de Iritatii Deviere Propusa (Red line with an X and the word GAS)
 - Conducte Gaze Naturale Defectuari Propuse (Red line with an X and the word GAS)

BILANT TERITORIAL			
	Existent	Propus	%
Suprafața totală a zonei studiate	48000,00 mp	48000,00 mp	100,00
Locuire si Functiuni complementare	—	30741,40 mp	64,04
Zona mixta	—	1959,95 mp	4,08
Dotari de cartier, servicii	—	2748,14 mp	5,72
Zone verzi	—	2771,82 mp	5,77
Circulatii	—	9778,69 mp	20,37