

PLAN URBANISTIC DE DETALIU AGENTIA REGIONALA DE MEDIU TIMISOARA





str. Ioachim Miloia
str. Lidia
bv. C-tin Brincoveanu
TEREN
STUDIU PUD

BILANT TERITORIAL

Suprafata zonei studiate	13 288.00 mp
Din care:	
- In Incinta unitatii	2 130.00 mp
Din care:	
- circulatii Interloare (St)	595.00 mp
- retele (Sr)	199.20 mp
- spatii verzi	775.00 mp
- constructii (Sc)	760.00 mp
- In afara Incintei	11 158.00 mp
Din care:	
- teren ce apartine domeniului privat	7534.00 mp
- teren ce apartine domeniului public	3624.00 mp
POT = SC / ST x 100	35.6%
CUT = SD / ST	0.80

LEGENDA - REGLEMENTARI URBANISTICE

perimetrul zonei studiate	
limita propusa a terenului	
cladirii existente	
zona afectata construirii	
zona constructibila in urma Impunerii alinamentului	
zone parcuri si circulatii Interloare	
regim de alinere	
platforme Interloare	
domeniu public	
domeniu privat	
imprejmuire	

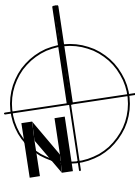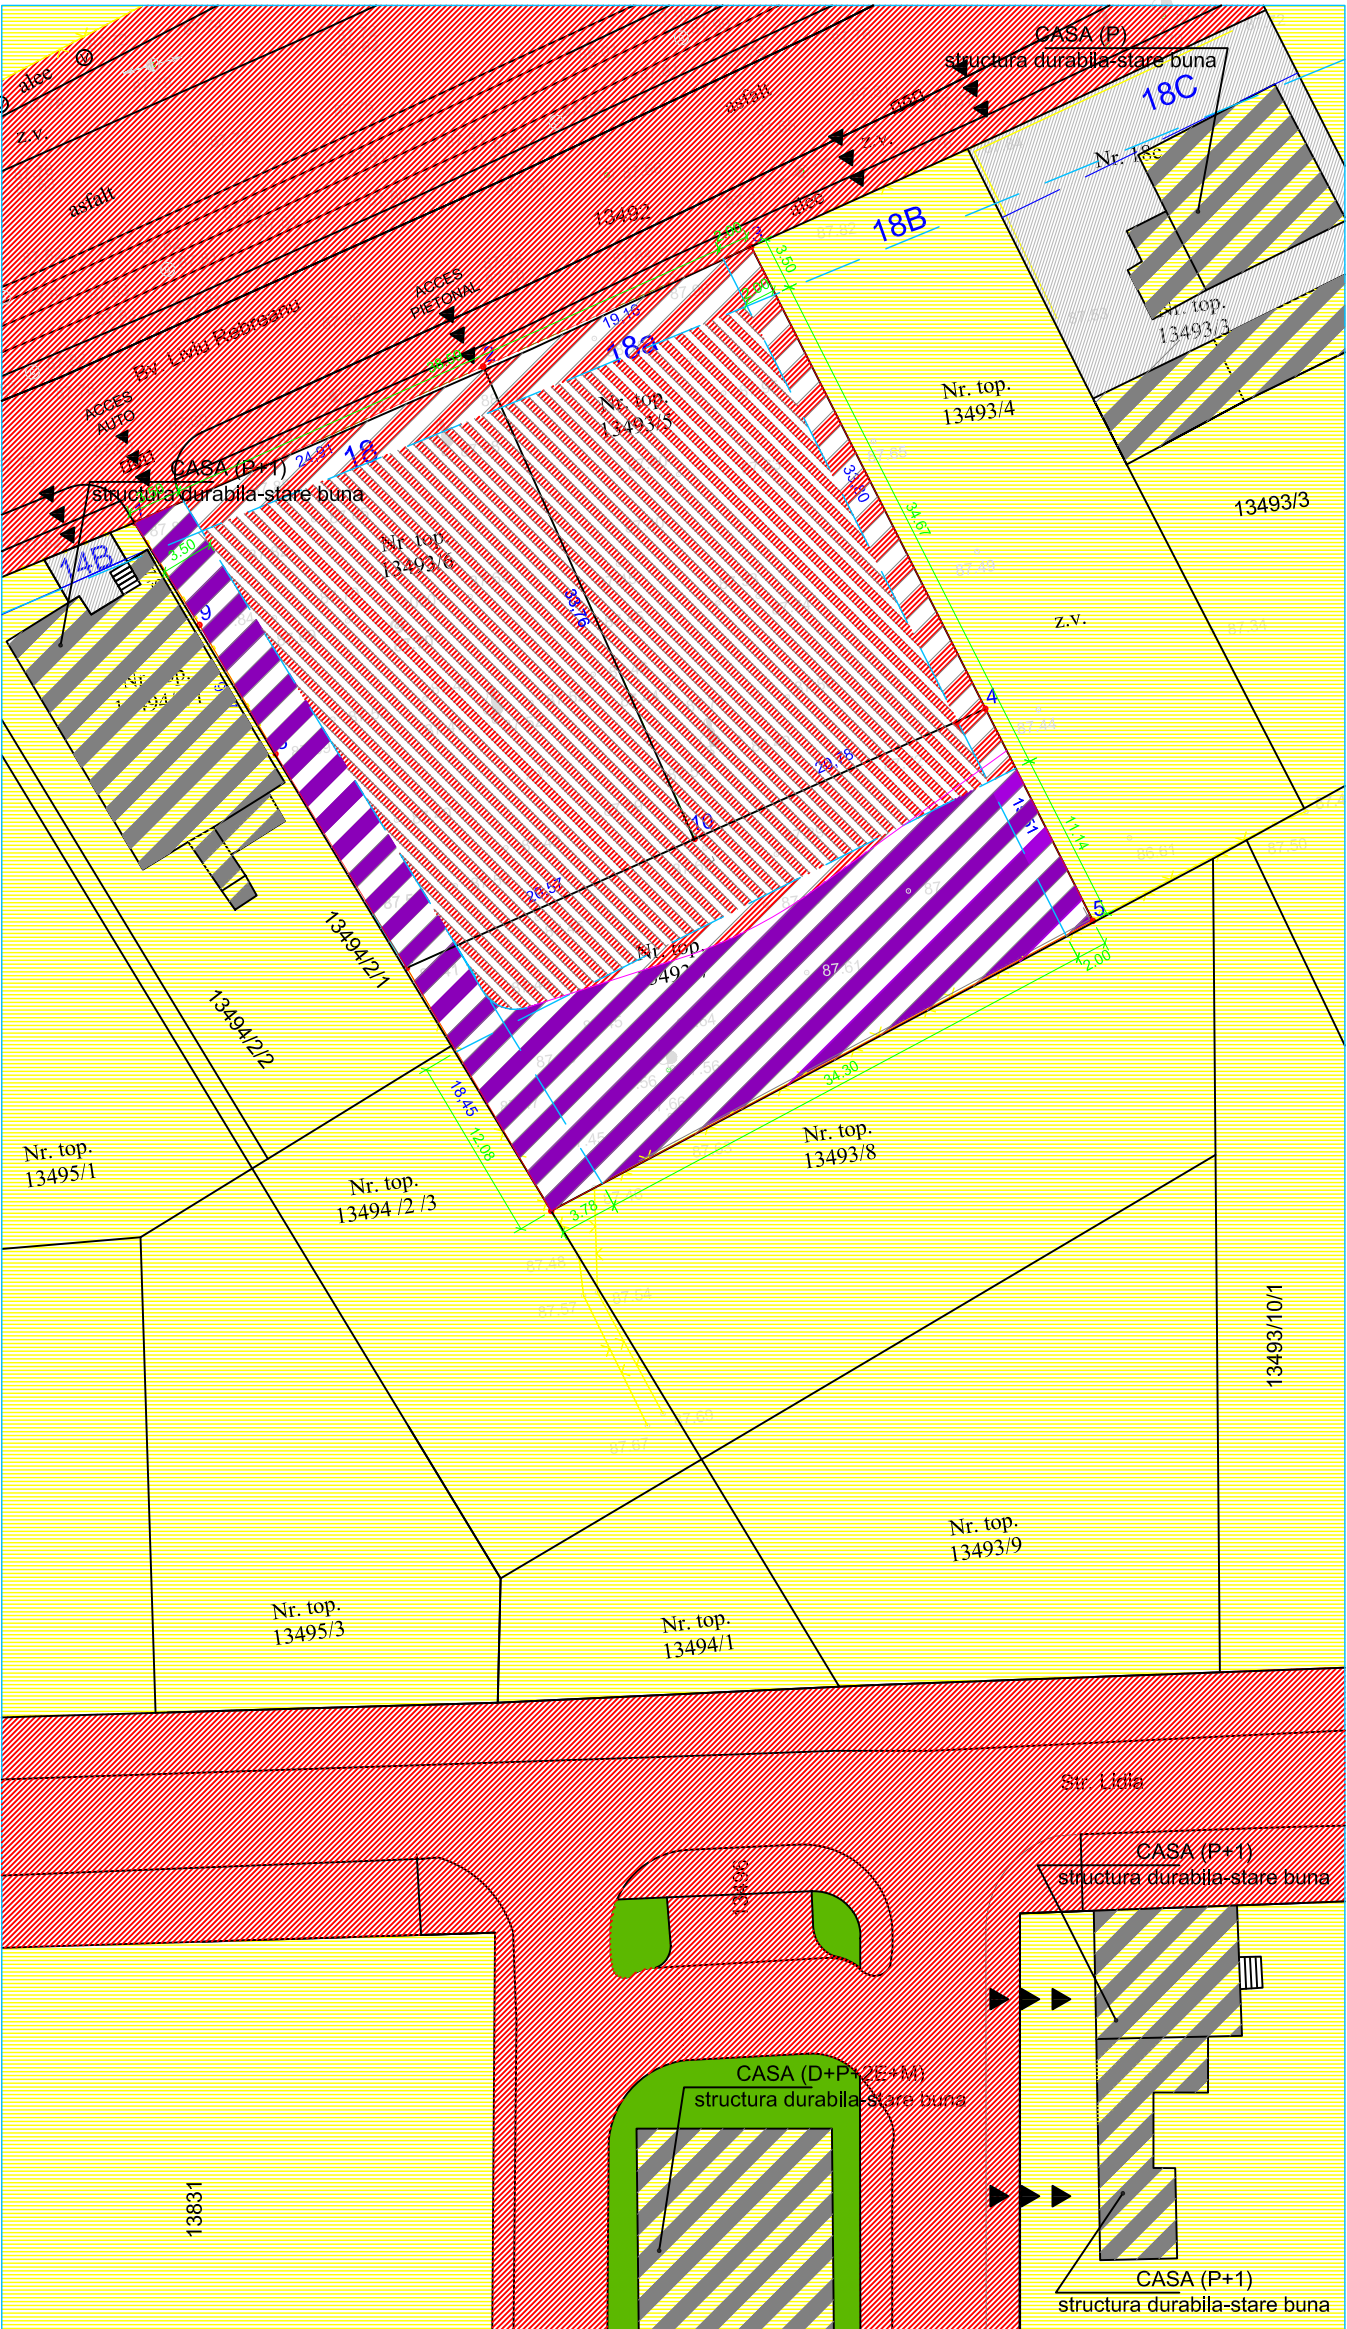

verificator				
verificator				
expert				
expert				
WH PROJECT s.r.l. C.U.I. R 13870345 J35/508/2001 tel/fax:0256437120/0256436039 whproject_tm@yahoo.com				
sef proiect	arh. HOREA CIRCA	sc.	PLAN URBANISTIC DE DETALIU AGENTIA REGIONALA DE MEDIU TIMISOARA	2006
proiectat	arh. WALDAR FACKELMANN	1:500		P.U.D.
desenat	arh. WALDAR FACKELMANN	August 2006	REGLEMENTARI URBANISTICE	A.06
desenat				